

IID CENTER HINDAUN CITY

SCHEDULE OF PLOTS

TYPE	SIZE IN MTS.	AREA IN SQMT	Nos	SET BACKS		
				FRONT	SIDES	REAR
E	50.00x80.00	4000	6	10.00	5.00	5.00
F	30.00x65.00	2000	24	6.00	3.00	3.00
G	30.00x50.00	1,500	14	5.00	3.00	3.00
G ₁	25.00x40.00	1000	43	5.00	3.00	2.50
H ₁	20.00x25.00	500	20	3.00	3.00	2.00

TOTAL NOS OF PLOTS 107

LAND USE

AREA	UNDER	SCHEME	64.00 ACRES %
*	*	PLOTS	42.00 ACRES
		ROADS	15.00 *
		OPEN	3.50 *
		SERVICES	3.50 *

NOTE:-


1. THIS DRG. BEARS THE APPROVAL OF M.D. 73/N DT. 11-3-97. OF T.P. SECTION FILE IPI/P-2 (18)/4/94 DT. 11-3-97 IN REF. TO RM NO. 4601 DT-18-297.


BUILDING PARAMETERS FOR P&T DEPTT. (OFFICE & RESIDENTIAL)

- (1) SET BACKS - AS PER SITE PLAN
 - (2) COVERAGE - 35%
 - (3) HEIGHT - 15.0 MTS
 - (4) F.A.R. - 1.5
 - (5) PARKING - IPCU/100 SQ-MTS BUILT UP AREA
- PROPOSED LAND FOR P & T DEPTT. SHOWN AS -
THIS REVISION HAS BEEN APPROVED BY C.M.D. VIDE 20N ON DATED - 11-2-2000 IN UNIT FILE AS PER Sr.R.M. LETTER NO.-4618 ON DATED-18-1-2000.

Sd/-
DY. TOWN PLANNER

PROPOSED LAY OUT PLAN OF INDUSTRIAL AREA HINDAUN CITY (EXTENSION) DISTT. SAWAI MADHOPUR (RAJ)

SCALE = NTS	DRG. NO	IPV530/97	DT. 3-3-97
DEALT BY Sd/- R.K. MEHR CHAUDHANI Sr. DRAUGHTSMAN	REV. I	IPV847/2000	DT. 15-2-2000
	REV. II	IPV1070/2001	DT. 26-12-2001
	REV. III	IPV562/2003	DT. 14-10-2003
Sd/- B.S. PARHAR ASSTT. TOWN PLANNER			
Sd/- LAVANG SHARMA DY. TOWN PLANNER			

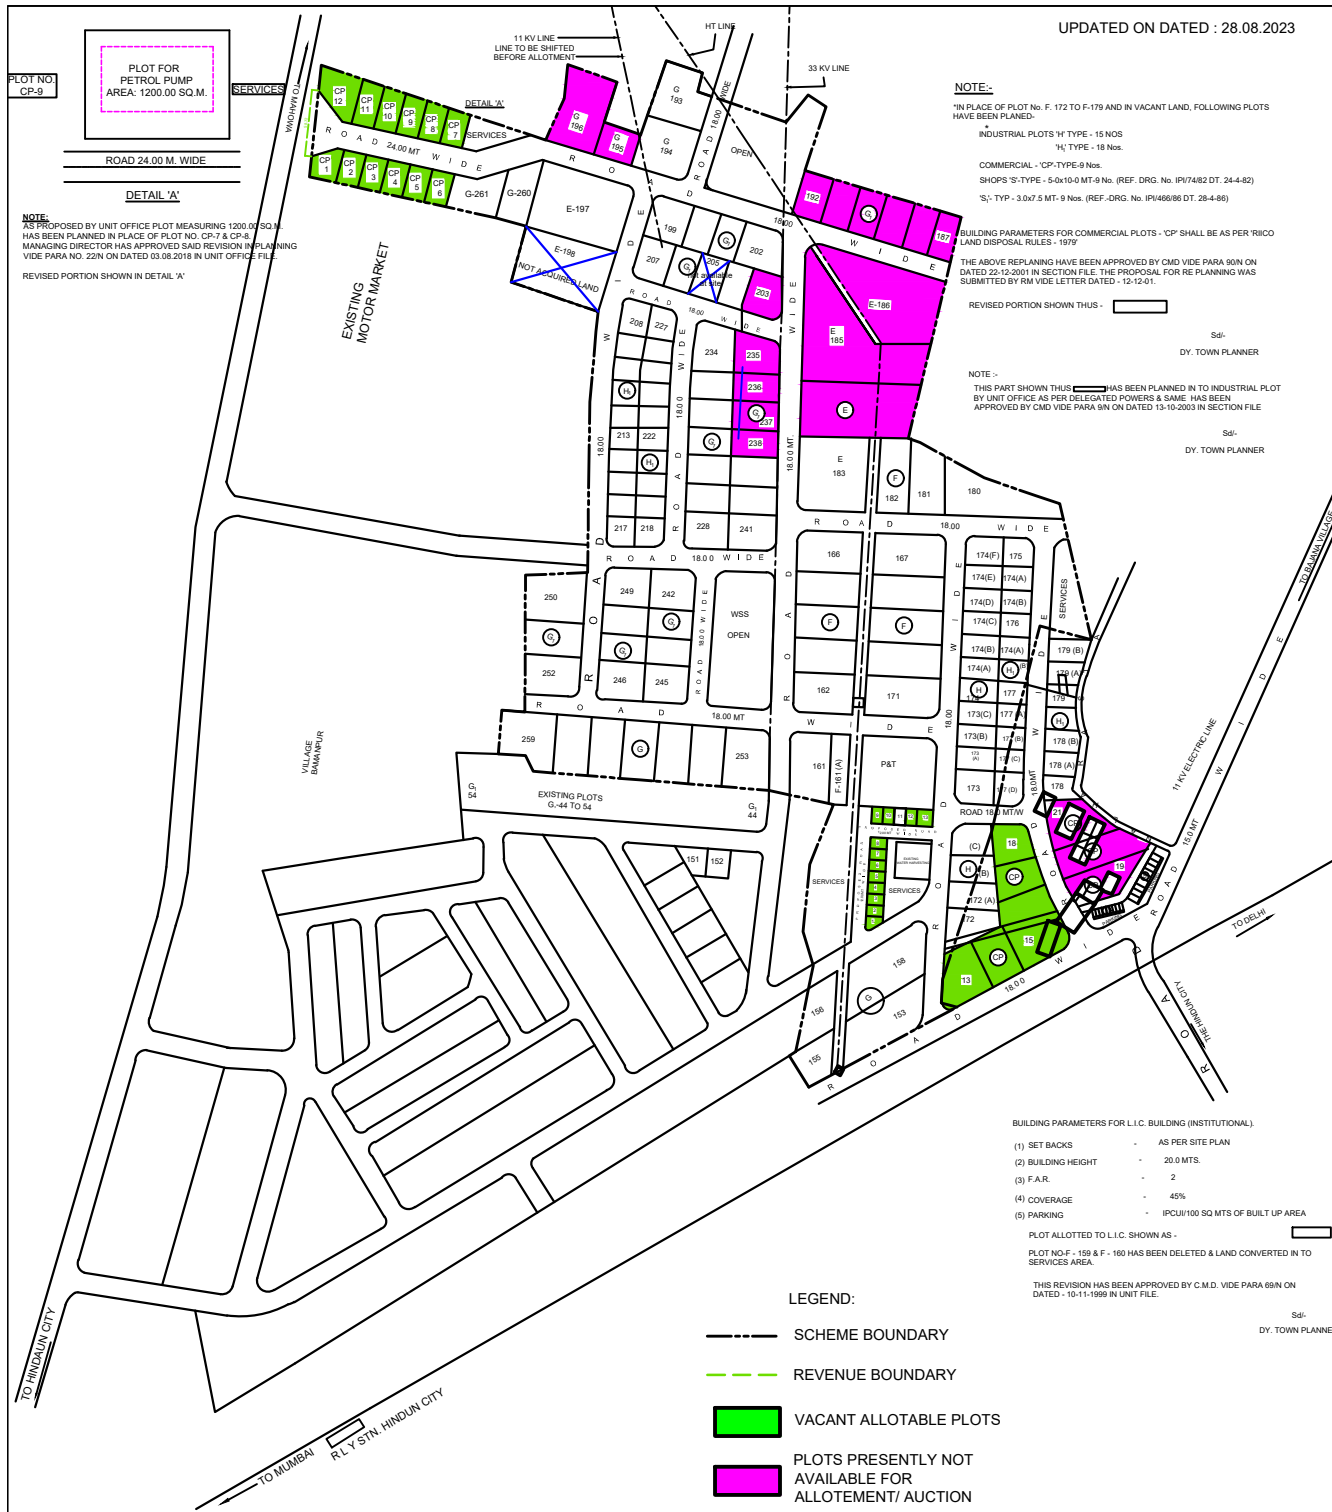

PLOT NO. CP-9
PLOT FOR PETROL PUMP
AREA: 1200.00 SQ.M.

NOTE:
AS PROPOSED BY UNIT OFFICE PLOT MEASURING 1200.00 SQ.M.
HAS BEEN PLANNED IN PLACE OF PLOT NO. CP-7 & CP-8
MANAGING DIRECTOR HAS APPROVED SAID REVISION IN PLANNING
VIDE PARA NO. 22/N ON DATED 03.08.2018 IN UNIT OFFICE FILE.
REVISED PORTION SHOWN IN DETAIL 'A'

NOTE:-
IN PLACE OF PLOT No. F. 172 TO F-179 AND IN VACANT LAND, FOLLOWING PLOTS
HAVE BEEN PLANNED:
INDUSTRIAL PLOTS 'H' TYPE - 15 NOS
'H₁' TYPE - 18 Nos.
COMMERCIAL - 'CP' TYPE-9 Nos.
SHOPS 'S' TYPE - 5.0x10.0 MT-9 Nos. (REF. DRG. No. IPI/748/2 DT. 24-4-82)
'S₁' TYPE - 3.0x7.5 MT-9 Nos. (REF. DRG. No. IPI/466/86 DT. 28-4-86)

BUILDING PARAMETERS FOR COMMERCIAL PLOTS - 'CP' SHALL BE AS PER RICO
LAND DISPOSAL RULES - 1979
THE ABOVE REPLANNING HAS BEEN APPROVED BY CMD VIDE PARA 90N ON
DATED 22-12-2001 IN SECTION FILE. THE PROPOSAL FOR RE PLANNING WAS
SUBMITTED BY RM VIDE LETTER DATED - 12-12-01.
REVISED PORTION SHOWN THUS -

NOTE :-
THIS PART SHOWN THUS HAS BEEN PLANNED IN TO INDUSTRIAL PLOT
BY UNIT OFFICE AS PER DELEGATED POWERS & SAME HAS BEEN
APPROVED BY CMD VIDE PARA 9/N ON DATED 15-10-2003 IN SECTION FILE

BUILDING PARAMETERS FOR L.I.C. BUILDING (INSTITUTIONAL)

- (1) SET BACKS - AS PER SITE PLAN
- (2) BUILDING HEIGHT - 20.0 MTS.
- (3) F.A.R. - 2
- (4) COVERAGE - 45%
- (5) PARKING - IPCU/100 SQ MTS OF BUILT UP AREA

PLOT ALLOTED TO L.I.C. SHOWN AS -
PLOT NO.F - 159 & F - 160 HAS BEEN DELETED & LAND CONVERTED IN TO
SERVICES AREA.
THIS REVISION HAS BEEN APPROVED BY C.M.D. VIDE PARA 09/N ON
DATED - 10-11-1999 IN UNIT FILE.

Sd/-
DY. TOWN PLANNER