

INDEX

- CLEAR VACANT
- TEMPORARY ENCROACHMENT
- ENCROACHMENT /DISPUTE

SCHEDULE OF PLOTS

S.NO.	SIZE IN FEET	SET BACKS			NOS.
		FRONT	SIDE	REAR	
1 TO 6	70'X125'	30'-0"	15'-0"	15'-0"	5
7 TO 20	80'X115'	30'-0"	15'-0"	15'-0"	14
5A TO 5D					4
6A TO 6D					6
21 TO 26		30'-0"	15'-0"	15'-0"	6


INDEX

- 1. B.T. ROAD
- 2. ELEC. SUPPLY NETWORK/ POLES
- 3. WATER SUPPLY NETWORK
- 4. WSS wss
- 5. GSS
- 6. BANK B
- 7. POLICE STATION P
- 8. FIRE STATION F
- 9. CETP CETP
- 10. DRAINAGE
- 11. GAS LINE GAS GAS

LAYOUT PLAN FOR THE INDUSTRIAL AREA, OPPOSITE I.T.I. NEAR RLY. CROSSING KOTA

SCALE - 100 FEET TO AN INCH	DRG NO.	
TRACED BY- (B.KWATRA) D/MAN		
A.K. MEHTA ARM		
O.P.SHARMA RM		

R I C C O K O T A

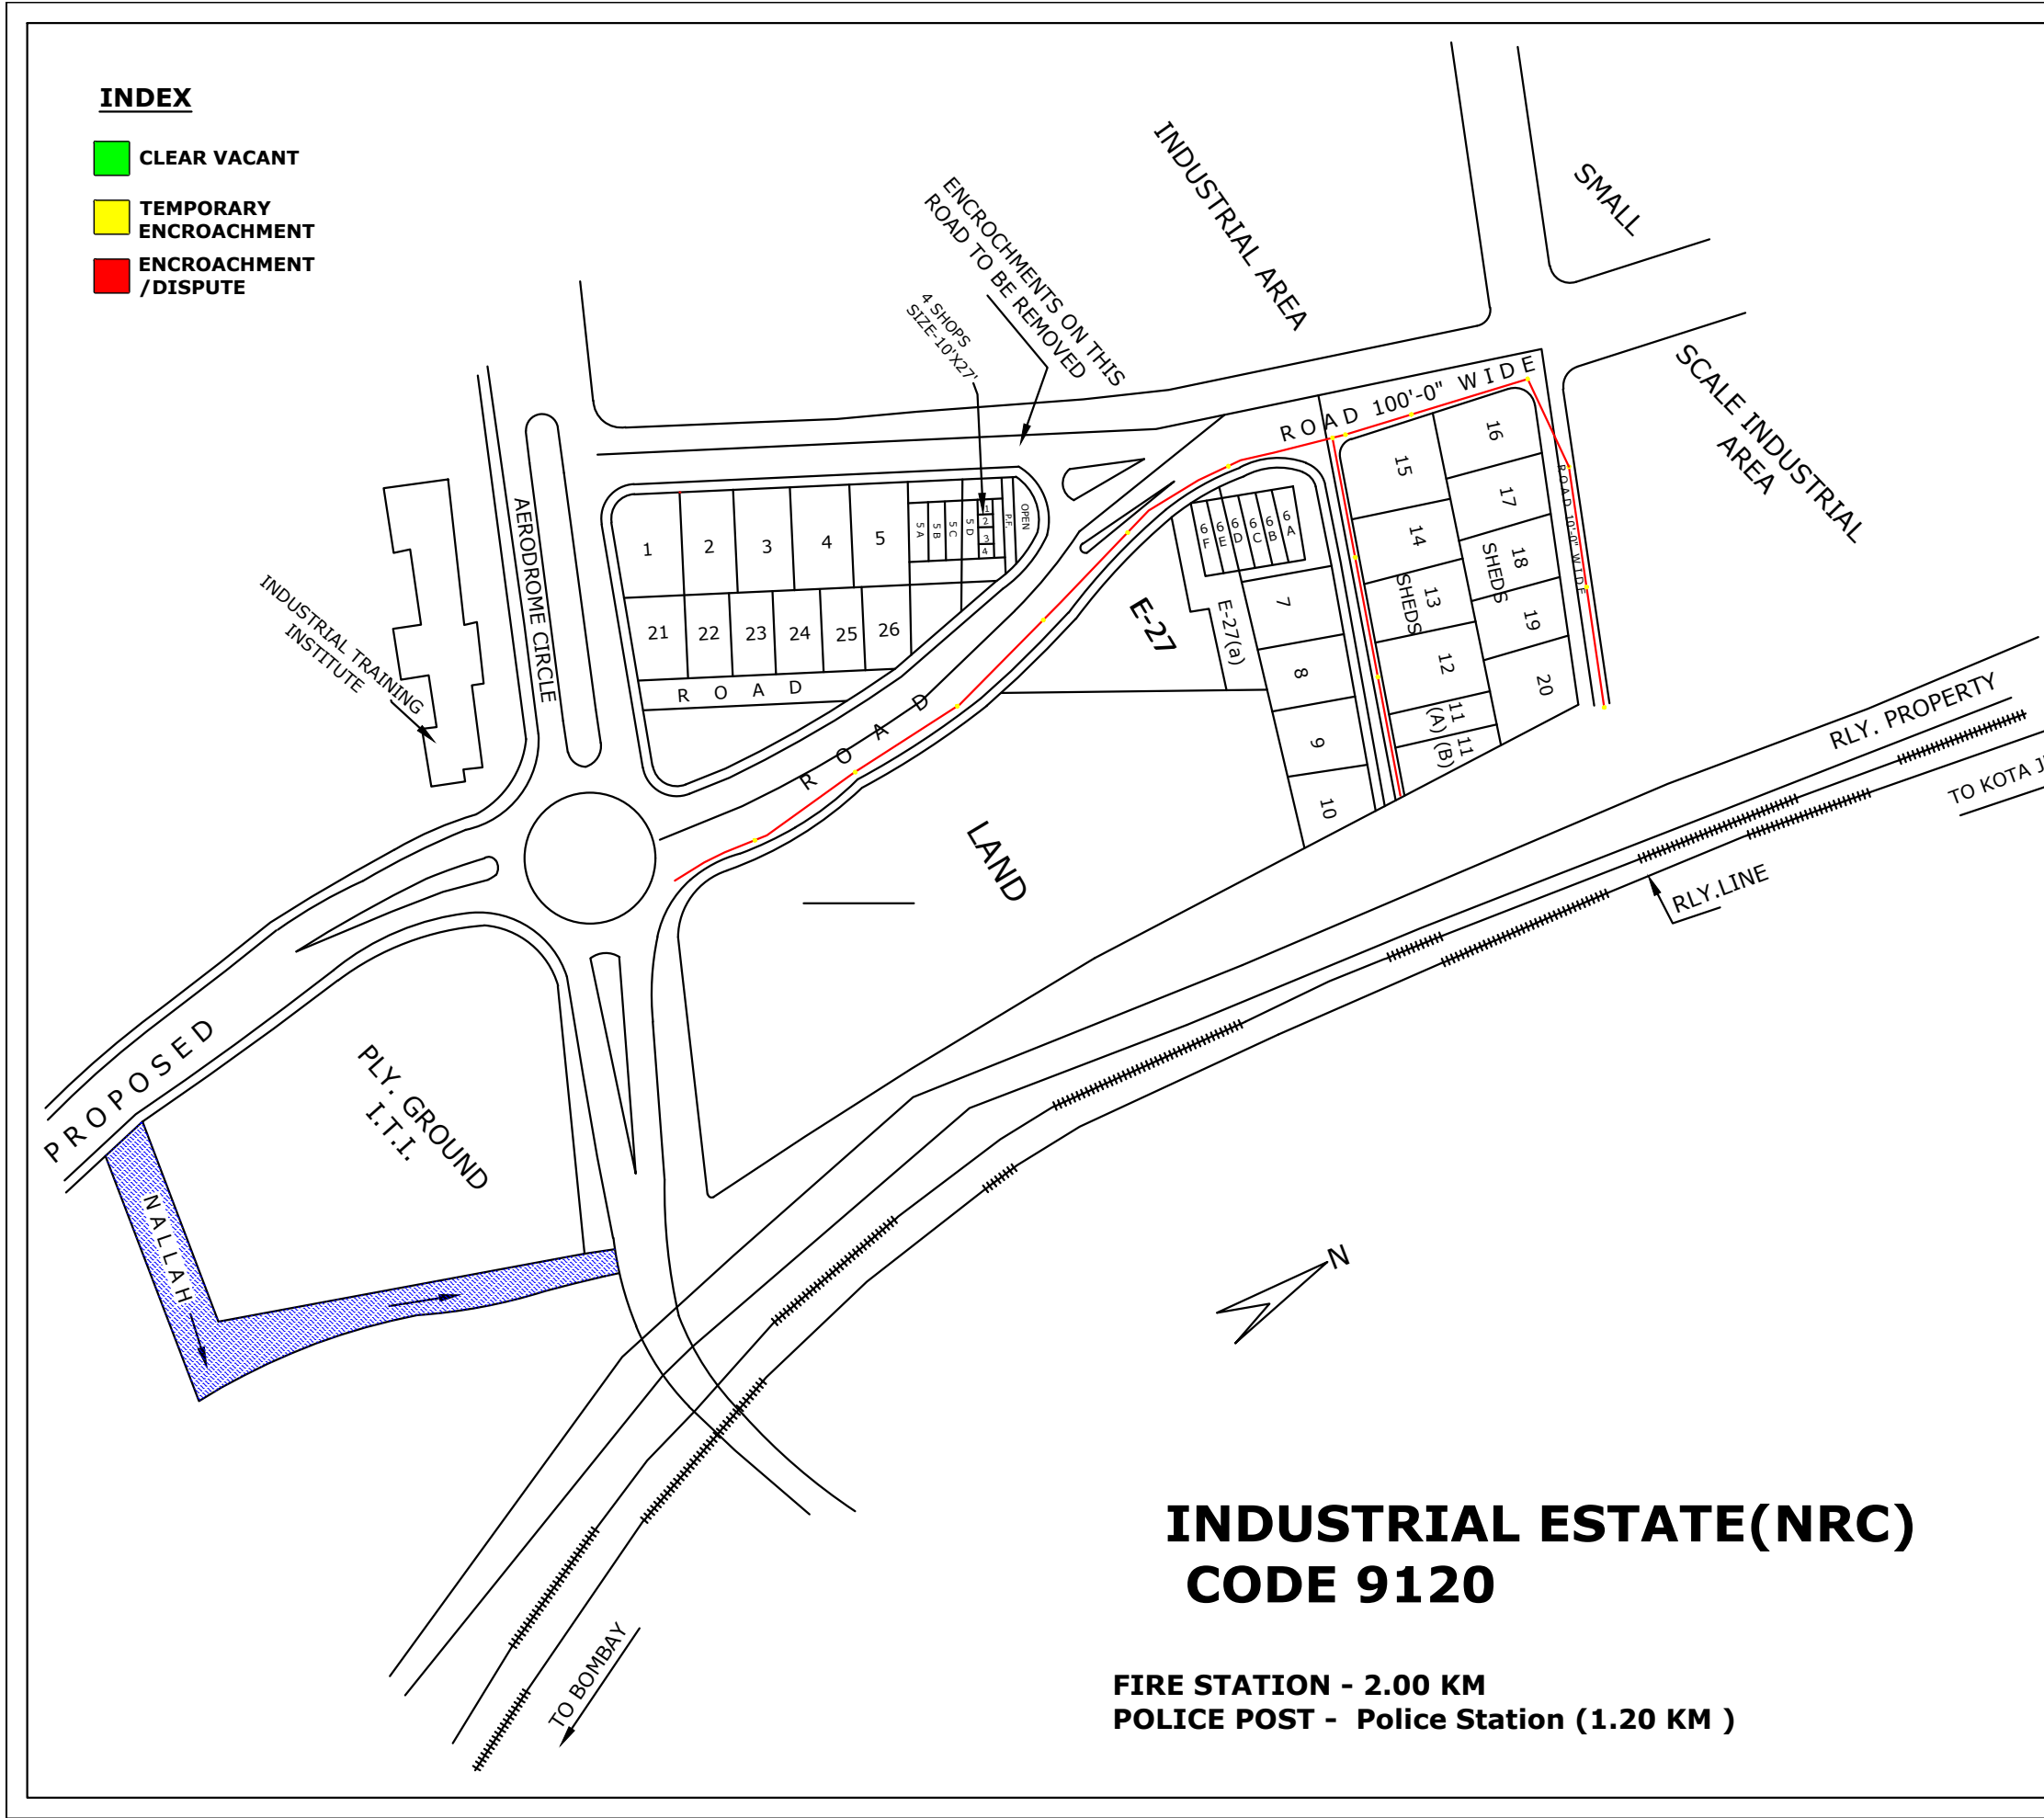

**INDUSTRIAL ESTATE(NRC)
CODE 9120**

**FIRE STATION - 2.00 KM
POLICE POST - Police Station (1.20 KM)**