

**SCHEDULE OF PLOTS/ SHOPS**

TYPE	SIZE	AREA (IN SQ.MT.)	NOS.	REMARKS
S	2.10 X 2.75	5.77	52	
S1	3.00 X 1.75	5.25	20	
			72	

**NOTE:-**

1. THE HEIGHT OF THE STRUCTURE ON THE ALLOTTED PLOT SHALL NOT EXCEED 3.00 MT FROM THE ROAD LEVEL.
2. NO PROJECTION SHALL BE PERMISSIBLE ON THE ROAD/PATH WAY.
3. THIS DRAWING HAS BEEN APPROVED BY C.M.D. VIDE PARA 50/N ON DATED 30/06/2003 AS PER SR. RM NOTE ON DATED 24/06/2003 IN UNIT FILE

**PROPOSED LAY OUT PLAN FOR SUBZI MANDI KIOSK AT INDUSTRIAL AREA BHIWADI (COMMERCIAL COMPLEX NEAR R.H.B.)**

SCALE :- 1 CM. = 5.00 MT.

DRG. NO.


IPU/15/2003 DATED 1/07/2003.

VISHAL MATHUR  
DRAUGHTSMAN

SANJAY M. WAGHMARE  
ASSTT. TOWN PLANNER

PRAVEEN JAIN  
DY. TOWN PLANNER

**EXISTING ROAD 12.00 MT. WIDE**

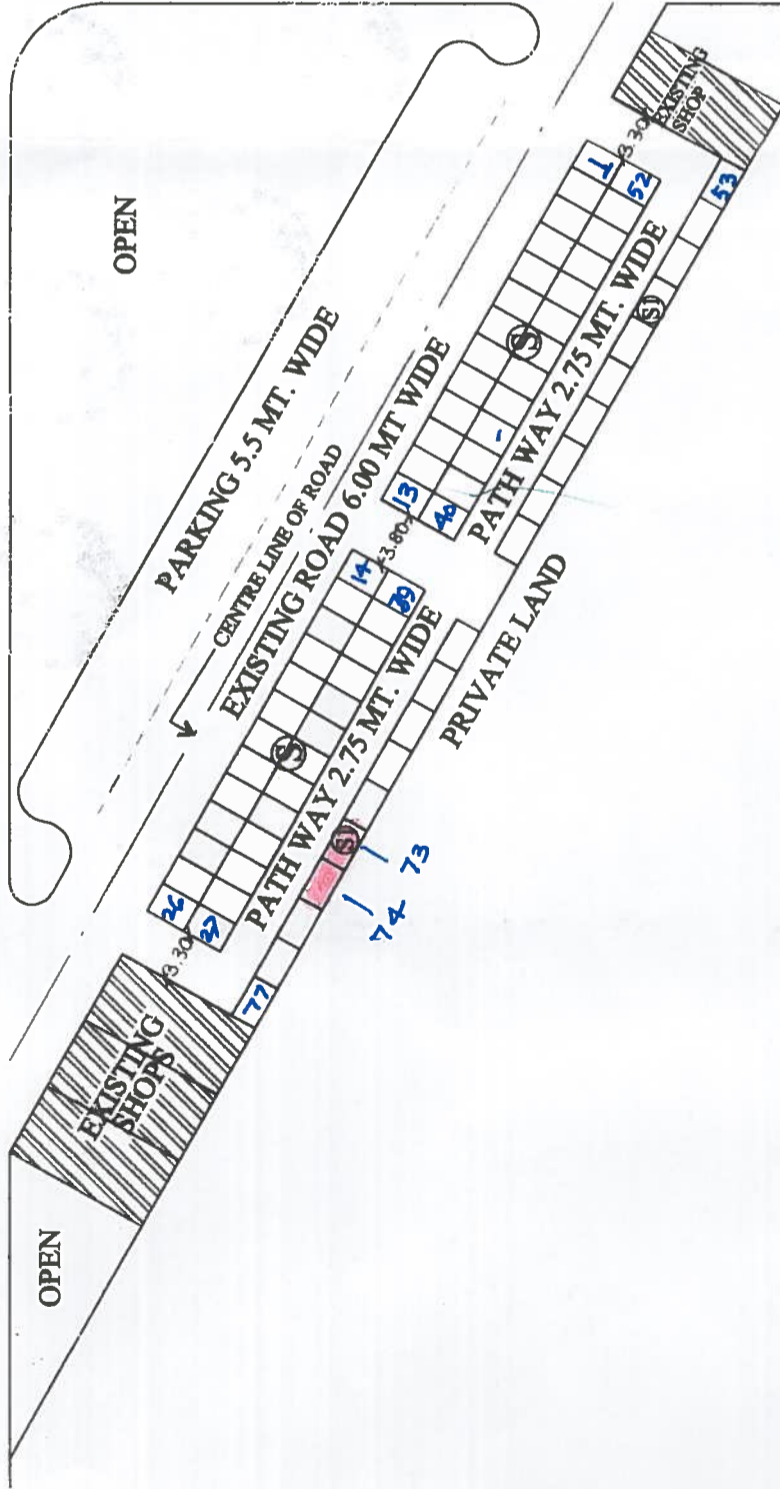

**EXISTING ROAD 12.00 MT. WIDE**

*Signature*  
Sr. Plan Asstt.

Regional Manager

Unit Head  
Bhiwadi