


PLOTS UNDER TEMPORARY ENCROACHMENT

PLOTS UNDER ENCROACHMENT/DISPUTE/COURTCASE

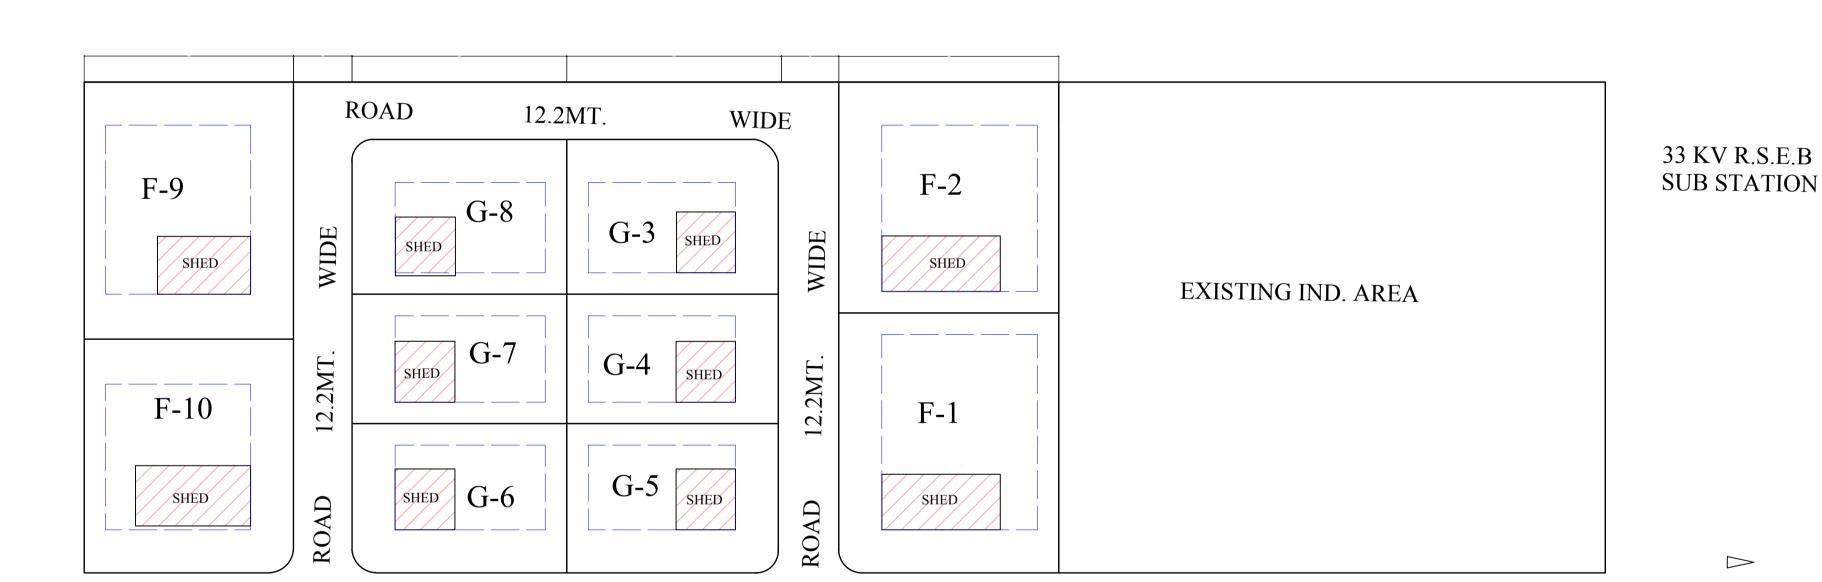

STATE HEIHHWAY

NO. 27

TO PALI TO BEAWAR

PIPLIA KALAN

SCHEDULE OF PLOTS

TYPE	SIZE	AREA IN SQMT.	NOS.	SET BACK		
				FRONT	REAR	SIDE
F	158'-0" X 150'-0"	2200 TO 2350SQMT.	04	30'-0"	150'-0"	150'-0"
G	88'-0" X 150'-0"	1225 TO 1420SQMT.	06	30'-0"	150'-0"	150'-0"
		TOTAL	09			

LAND USE

AREA UNDER SCHEME 5.25 ACRES 4.23 AREA UNDER PLOTS 1.02 AREA UNDER ROADS

- THIS DRAWING SUPERSEDES DRAWING NO. A & TP 423/76
- NUMBER OF PLOTS WILL HAVE ACCESS FROM STATE HEIGHWAY

LAY OUT PLAN FOR THE INDUSTRIAL PIPLIA KALAN DISTT. PALI.

SCALE: - 1.00 FEET. AN INCH. DRG. NO. A&T.P/452/76

RE.TRACED BY

TRACED BY

DELT BY

M.L SHARMA Sr.DRAUGHTSMAN

S.K JANGID D.M CUM TRACER **B.S PARIHAR**

Sr.DRAUGHTSMAN

S.S PARIHAR **ARCT.TOWN PLANNER** R.C PANCHARYA

ADDL. PROJECT ADVISOR

RAJASTHAN STATE INDUSTRIAL DEVELOPMENT & INVESTMENT CORPORATION LTD, JODHPUR