


KARALI (COMMERCIAL)

UPDATED ON DATED : 30.04.2024

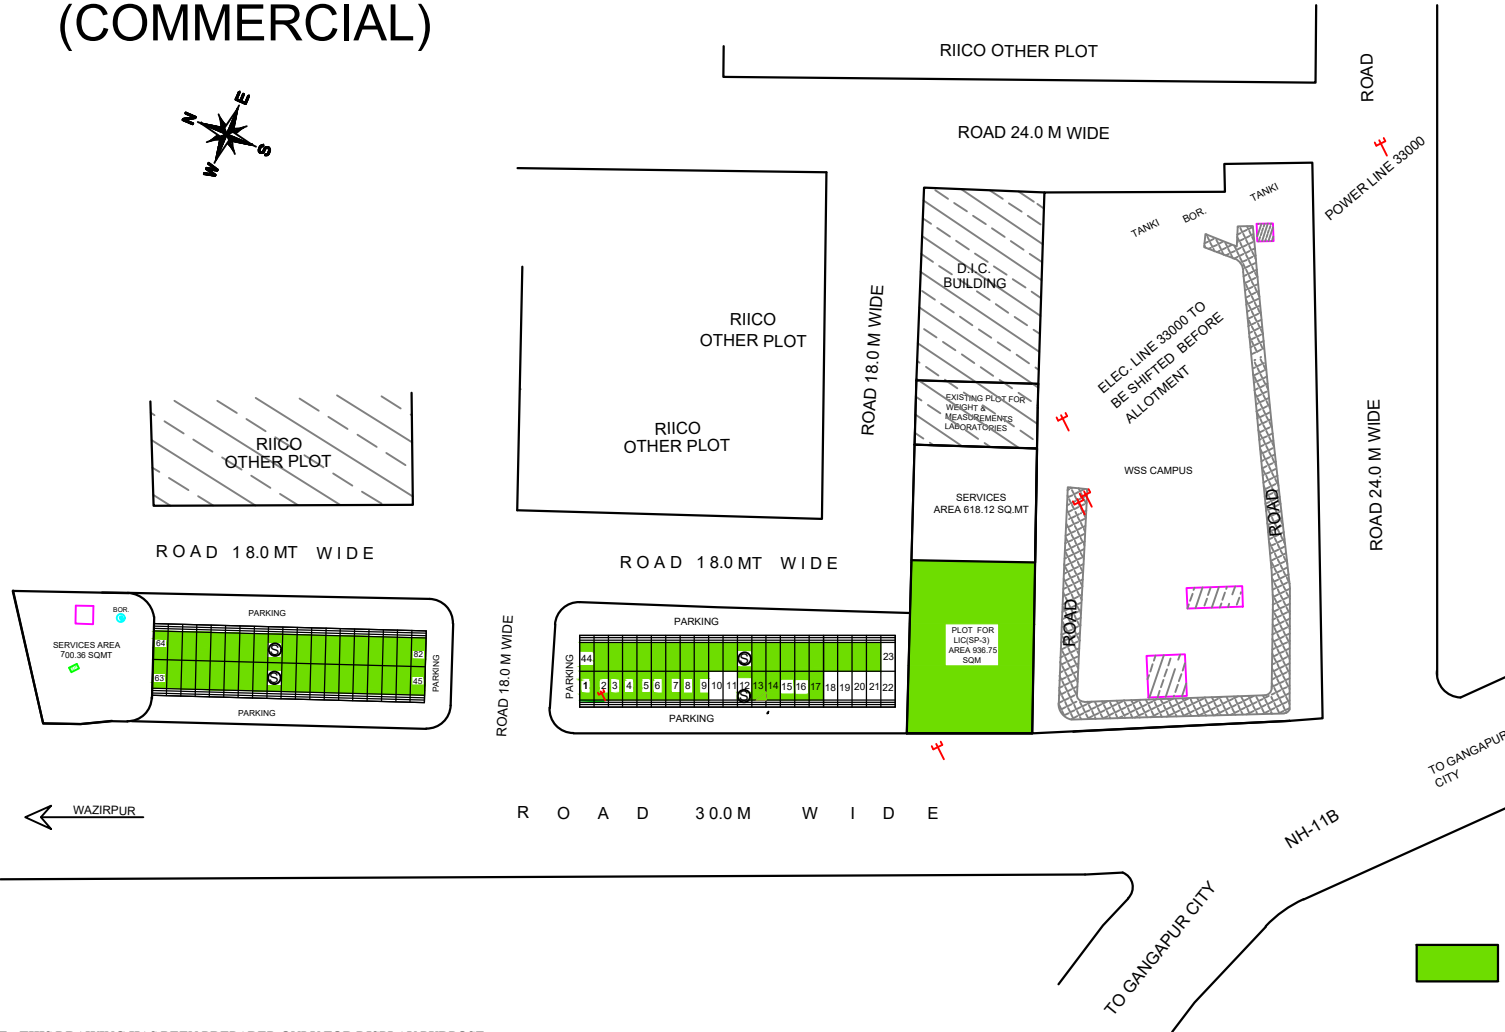

SCHEDULE OF SHOPS-				
TYPE	SIZE OF PLOTS IN MTS	AREA SQM	NOS.	REFRANCE DWG NO.
S	3.00X7.50 INCLUDING 1.5 M WIDE PLATFORM	22.5	82	IPI/74/179
TOTAL			82	
NOTE- AREA UNDER COMMERCIAL INCLUDING PARKING 1980 SQM				
BUILDING PARAMETERS FOR LIC PLOT				
MAXIMUM GROUND COVERAGE	LEAVING AFTER SETBACKS			
B.A.R.	2.00			
MAXIMUM HEIGHT	15 MT			
SET BACKS	AS SHOWN			
PARKING	1ECS/ 75SQ. MT. OF B.A.R. AREA + 25% EXTRA FOR VISITOR			

NOTE : THIS DRAWING HAS BEEN PREPARED ONLY FOR DISPLAY PURPOSE.
FOR ANY DETAIL PLEASE SEE ORIGINAL APPROVED DRAWING OF INDUSTRIAL AREA KARALI COMMERCIAL.