

EXISTING ROAD 45.0M. WIDE


EXISTING ROAD 9.0M. WIDE

ROAD 12.0M. WIDE

ROAD 12.0M. WIDE

EXISTING ROAD 18.0M. WIDE

ROAD 18.0M. WIDE

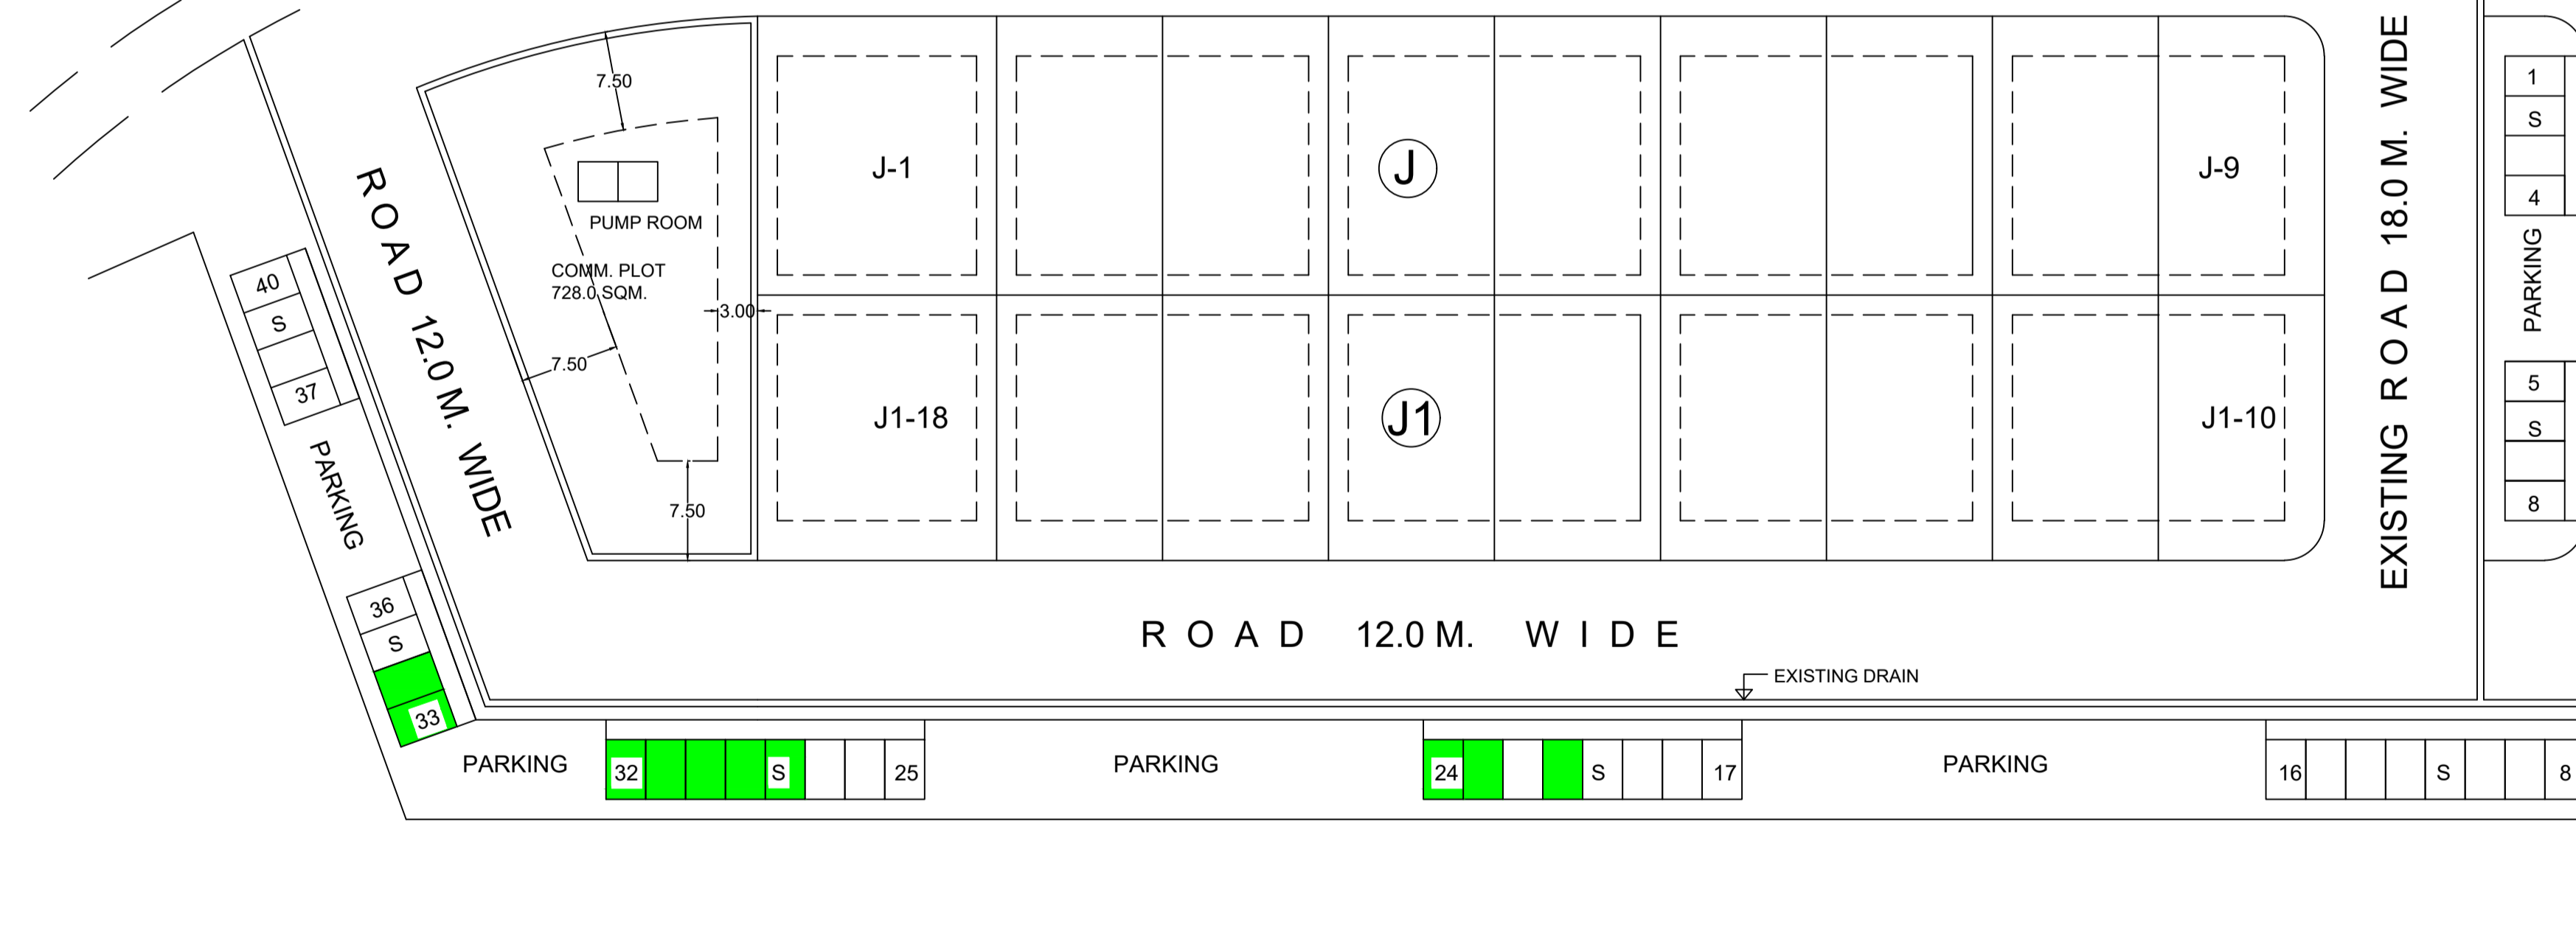

TYPE	SIZE IN METER	AREA IN SQ.M.	NOS.	SET BACKS		
				FRONT	SIDE	REAR
J	12.50 X 21.00	262.50	09	3.00	1.50	1.50
J1	12.50 X 20.00	250.00	09	3.00	1.50	1.50
S	3.0 X 4.50 WITH 3.0X4.50 M. WIDE PLATFORM	18.00	40			
TOTAL			58			



LEGEND :-

1. CLEAR VACANT PLOTS (GREEN)
2. PLOT UNDER TEMPORARY ENCROACHMENT/DISPUTE (YELLOW)
3. PLOT UNDER COURT CASE (RED)



LAY OUT PLAN OF MARBLE TRADER MANDI AT MATSYA INDUSTRIAL AREA ALWAR

SCALE:- 1 CM = 10.0 M.

DRG. NO. TRACED FROM H.O. DRG. NO. IPI/996/2000 DT. 01.12.2000

REV-I IPI/1213/2002/DT. 14/11/2002
REV-II IPI/776/2011/DT. 13/10/2011