

LAY OUT PLAN OF INDUSTRIAL AREA BARMER PHASE II BARMER

SCHEDULE OF PLOTS

TYPE	SIZE IN MTRS	AREA IN SQ MTRS	NOS.	SET-BACKS			
				FRONT	SIDE	SIDE	REAR
G	30.0X50.0	1500.00	05	5.0	3.0	3.0	3.0
G1	25.0X40.0	1000.00	10	4.0	3.0	-	2.5
H	20.0X35.0	700.00	04	4.0	3.0	-	2.0
H1	20.0X25.0	500.00	16	3.0	3.0	-	2.0


TOTAL OF PLOTS=35

LAND USED

AREA UNDER SCHEME=	12.80ACRES
" " PLOTS =	7.24 "
" " ROADS =	4.00 "
" " OPEN =	0.60 "
" " COMMERCIAL =	0.60 "
" " SERVICES =	0.36 "

LEGEND:

- ALLOTTED PLOTS
- VACANT ALLOT-ABLE PLOTS
- DISPUTED PLOTS
- OPEN/PARK / UTILITY AREA
- CANCELLED PLOTS

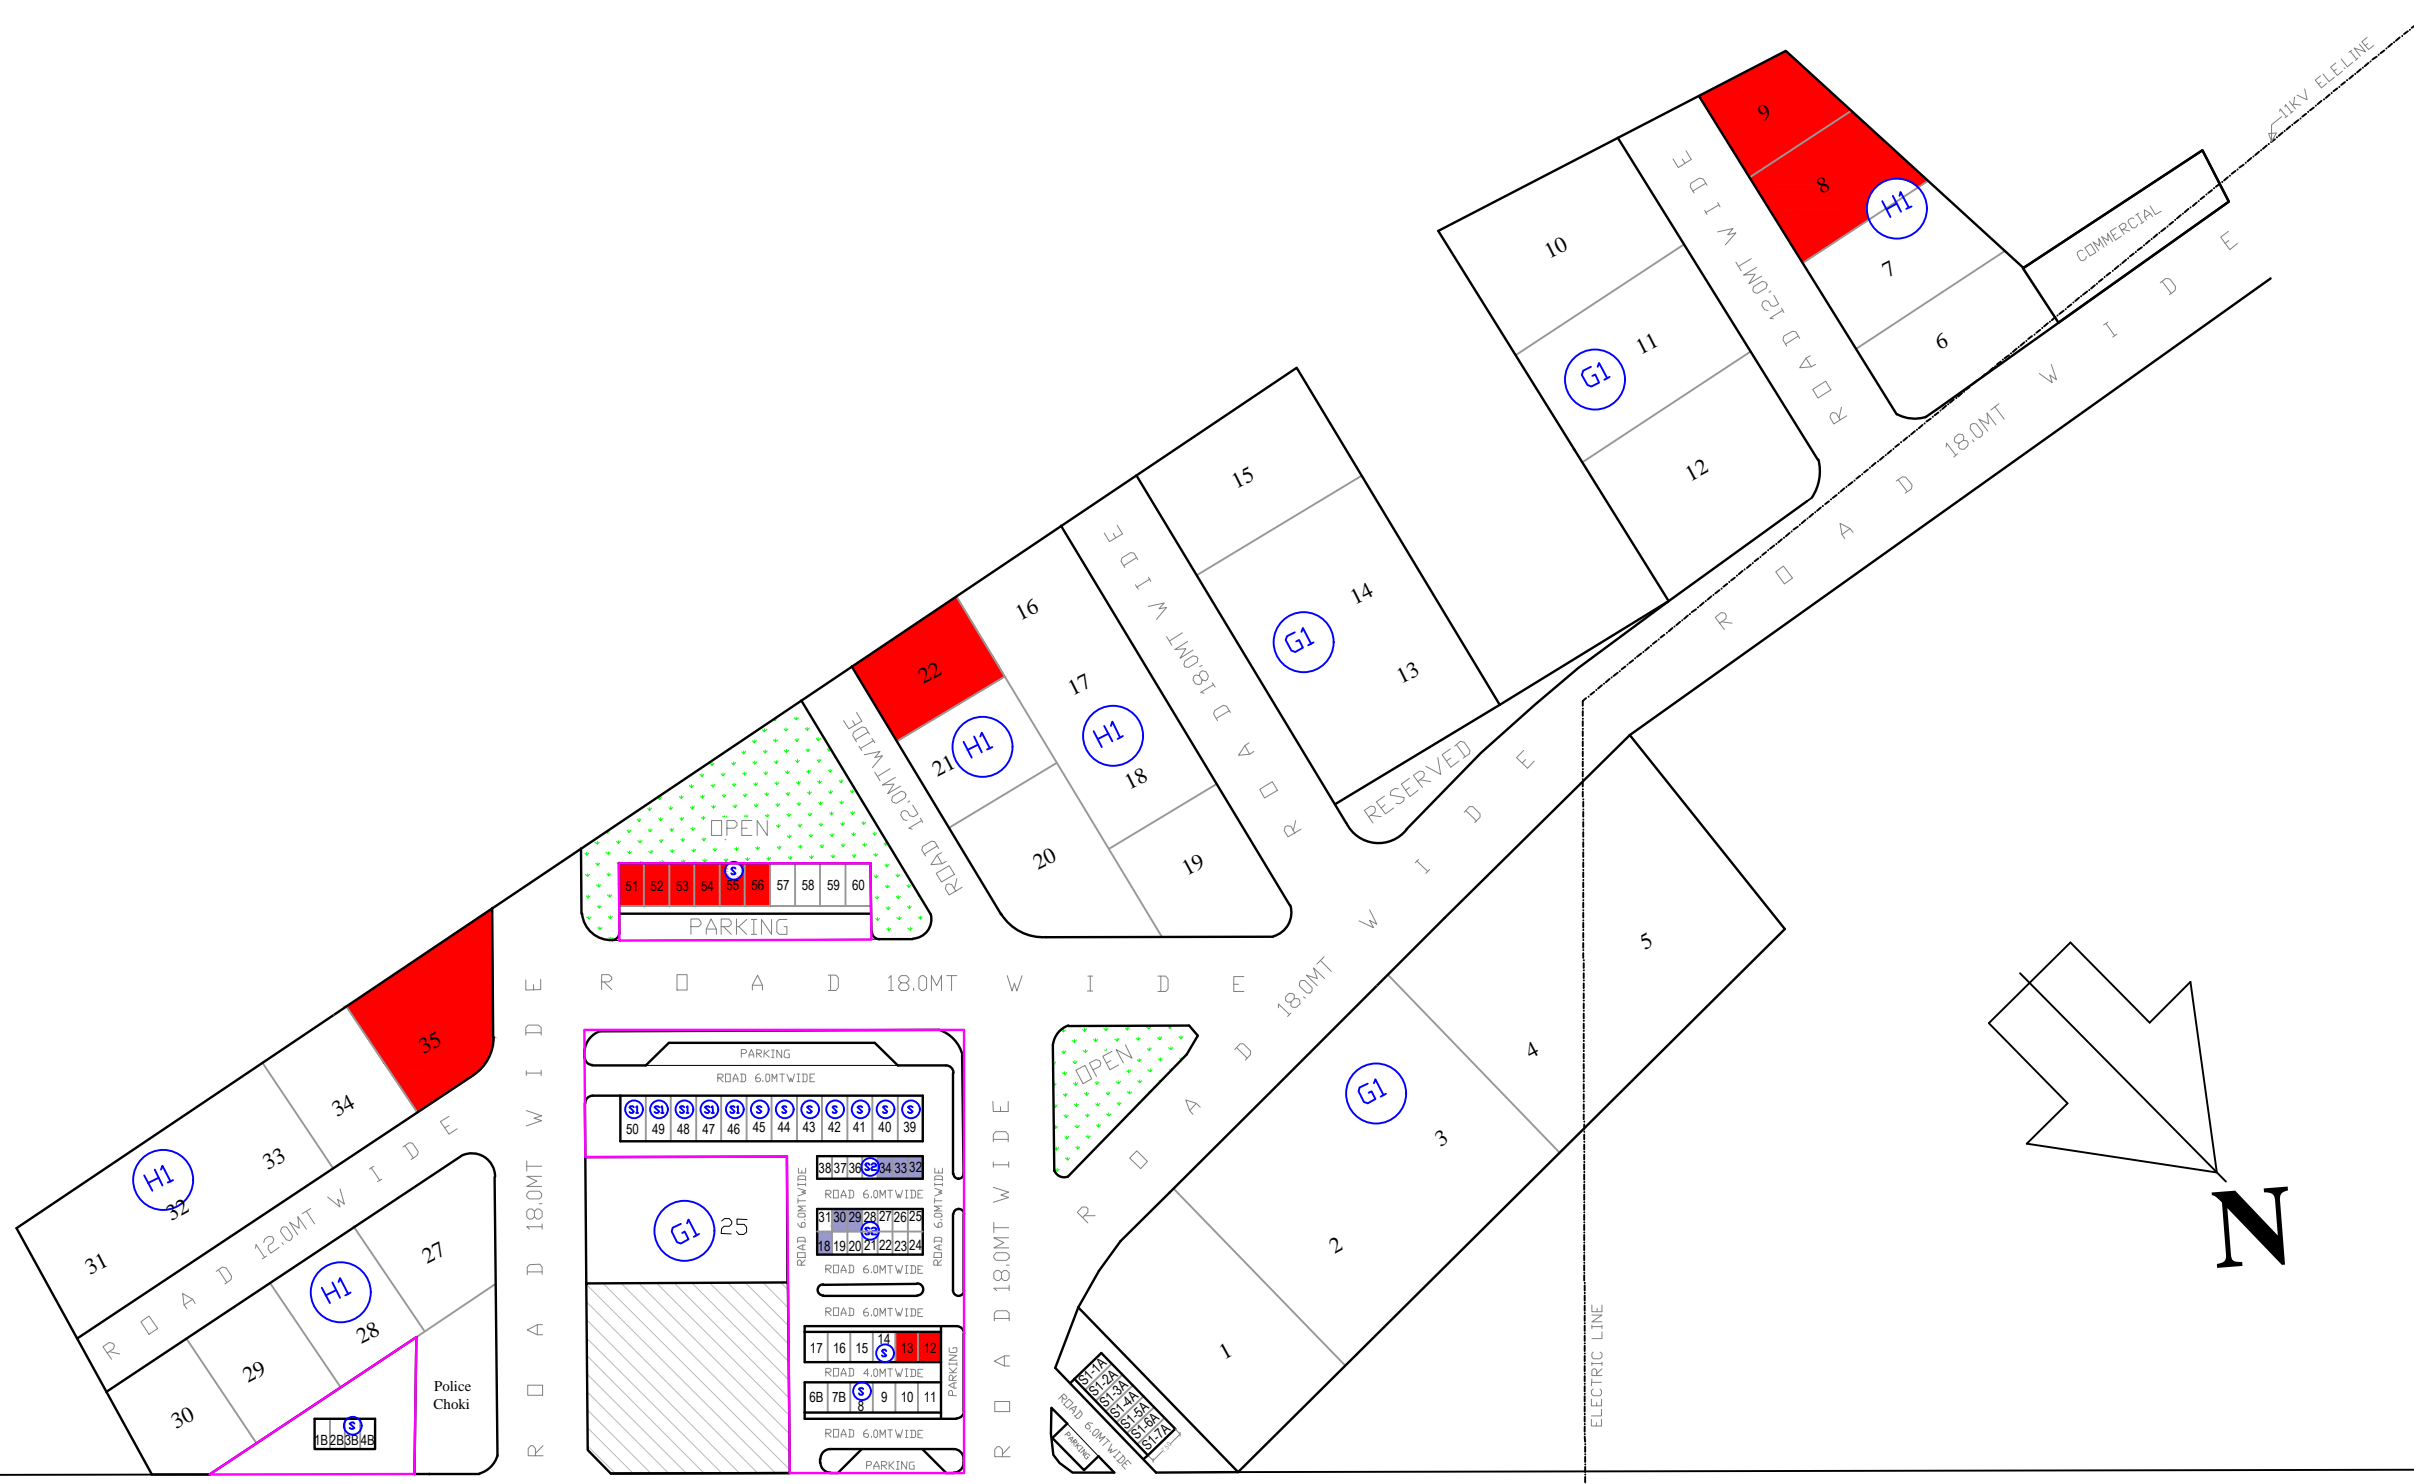

LAY OUT PLAN OF INDUSTRIAL AREA BARMER PHASE II

SCALE=1CM:10M	DRG.NO. IPI/199/52 DT.2-2-1999
DEALT BY -Sd- GN SHARMA Sr. DRAUGHTSMAN	-Sd- AK MATHUR Sr-PLANNING ASSTT.
-Sd- B.S. PARIHAR ASSTT.TDWN PLANNER	RE TERRACE&DRN.BY -Sd- ML SHARMA DRAUGHTSMAN
-Sd- HEMANT MURDIA DY.TDWN PLANNER	-Sd- S.N RAMMED REGIONAL MANAGER

RIICO BALOTRA

← TO SINDRI TO BARMER CITY →