


# LAY OUT PLAN OF INDUSTRIAL AREA BARMER PHASE II BARMER

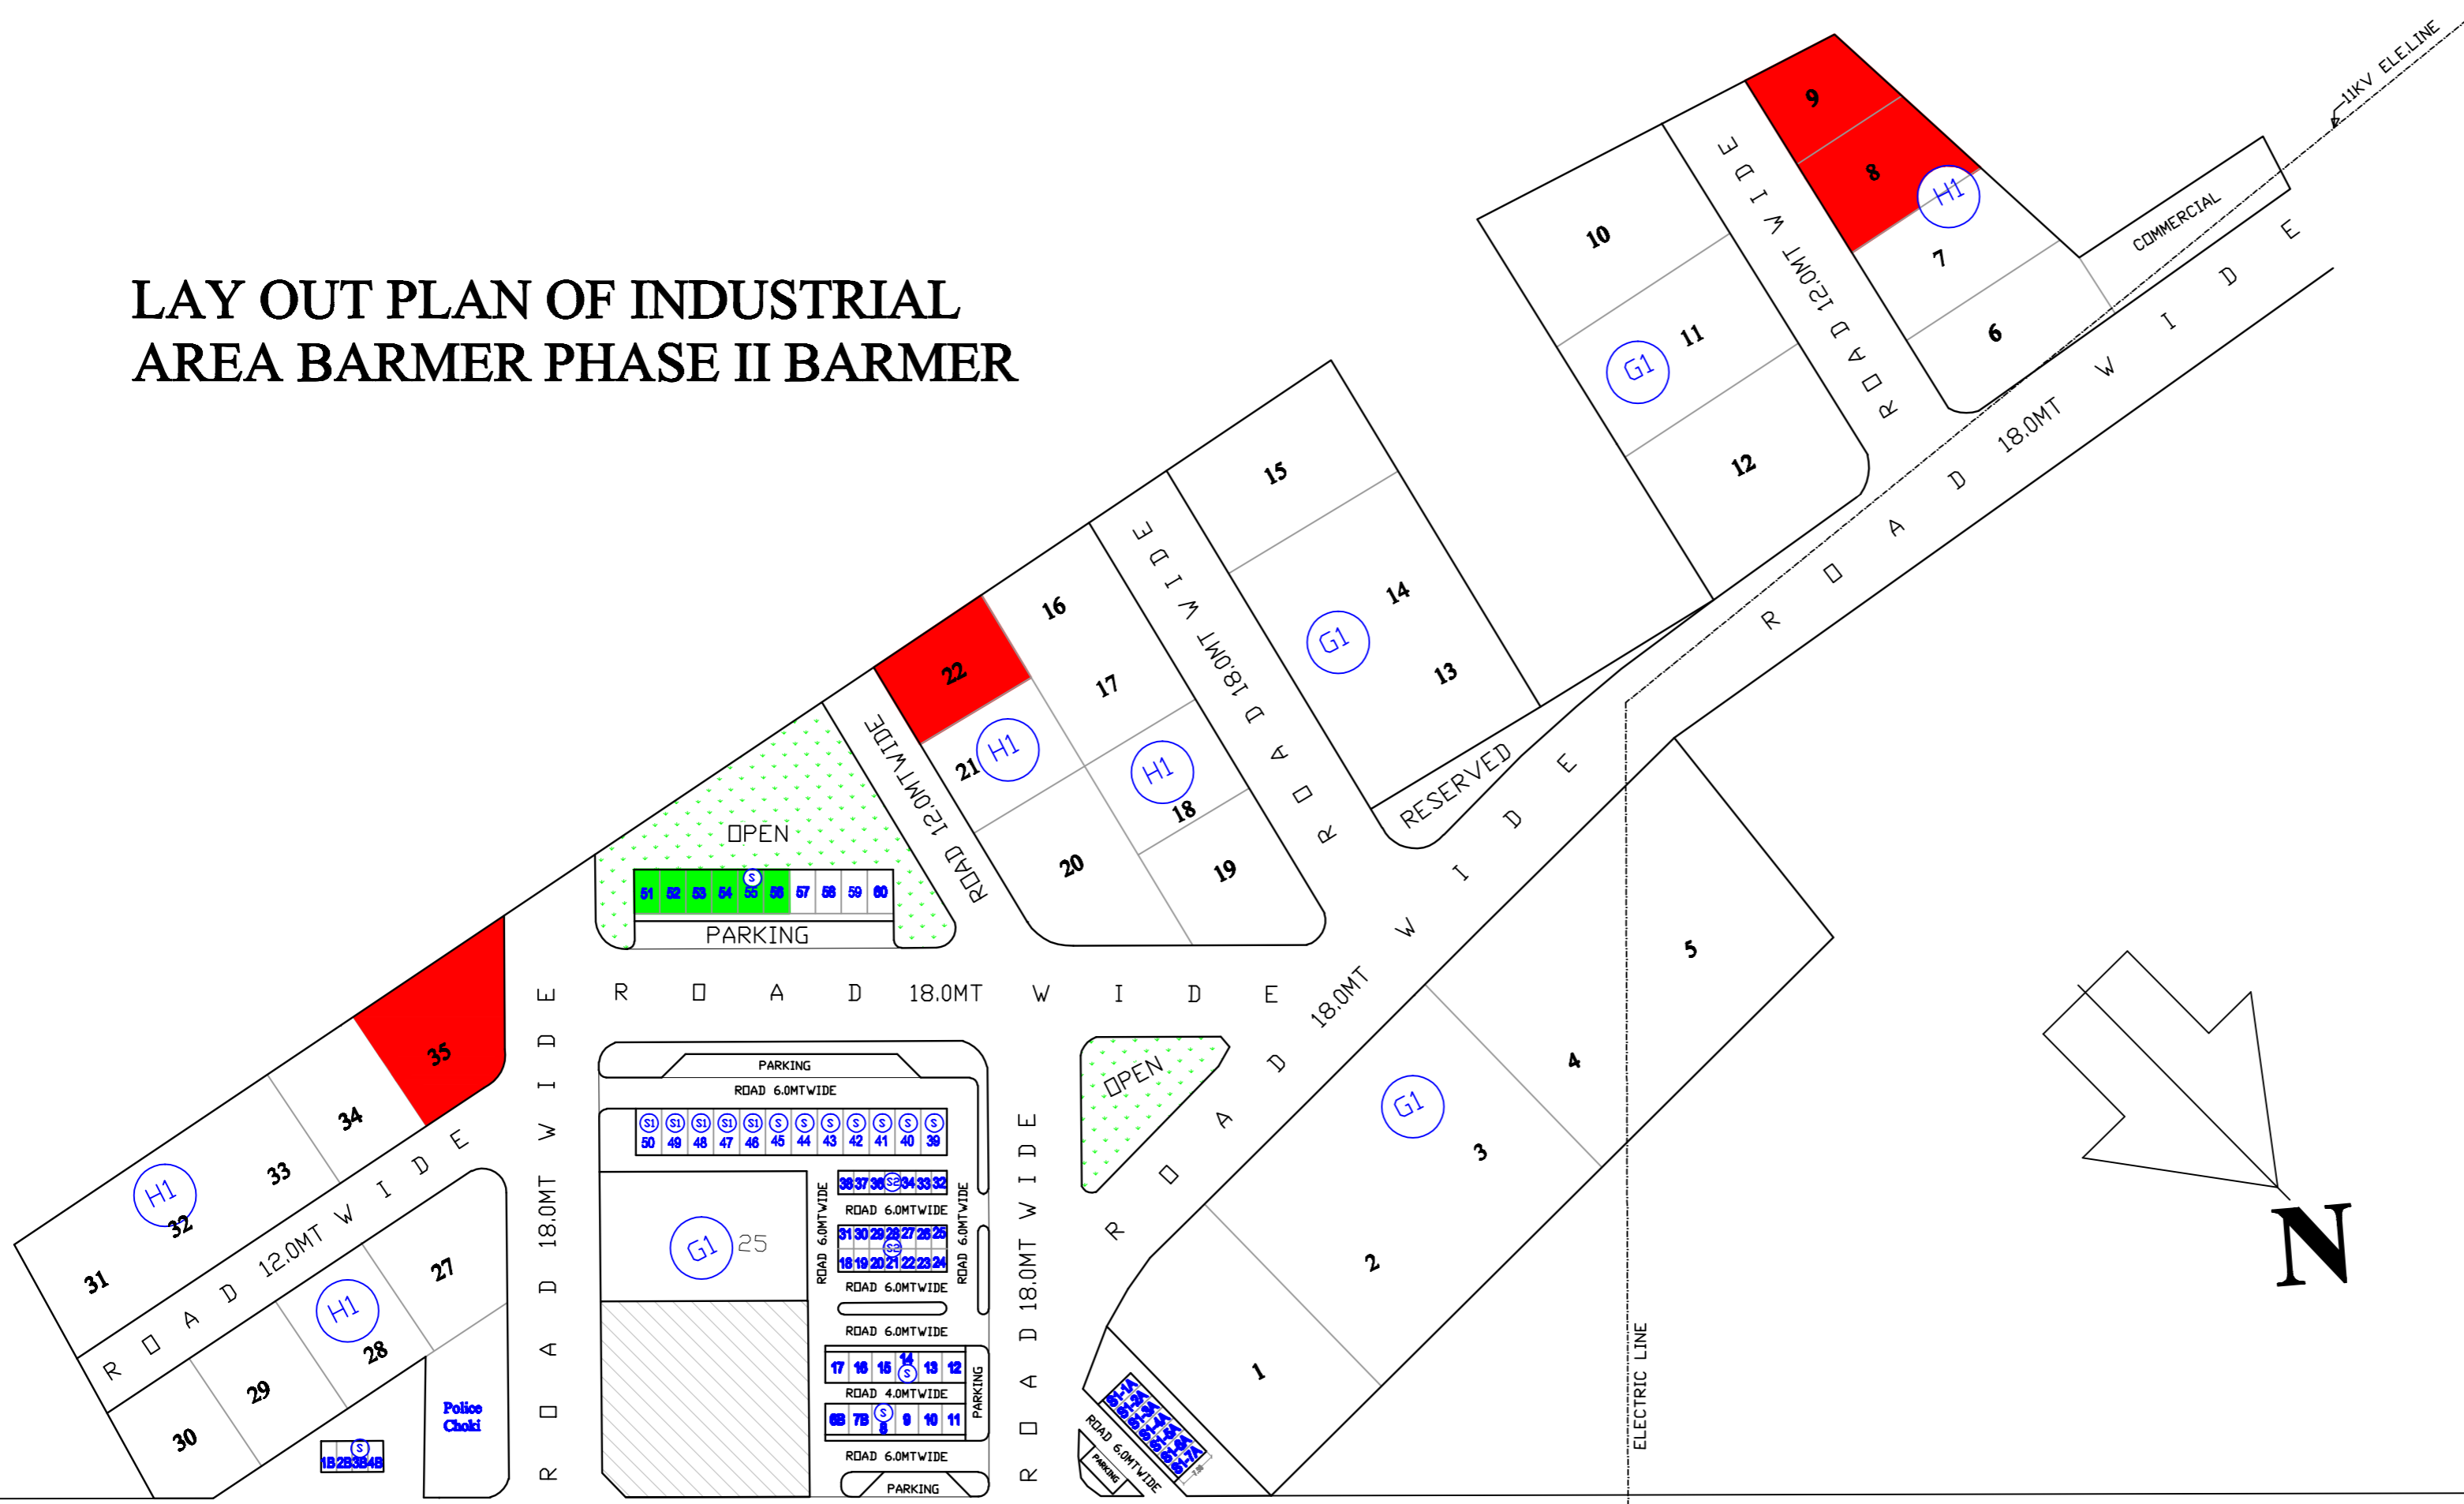

## SCHEDULE OF PLOTS

TYPE	SIZE IN MTRS	AREA IN SQ MTRS	NOS.	SET-BACKS			
				FRONT	SIDE	SIDE	REAR
G	30.0X50.0	1500.00	05	5.0	3.0	3.0	3.0
G1	25.0X40.0	1000.00	10	4.0	3.0	-	2.5
H	20.0X35.0	700.00	04	4.0	3.0	-	2.0
HI	20.0X25.0	500.00	16	3.0	3.0	-	2.0

TOTAL OF PLOTS=35

## LAND USED

AREA UNDER SCHEME=	12.80ACRES
" " PLOTS =	7.24 "
" " ROADS =	4.00 "
" " OPEN =	0.60 "
" " COMMERCIAL =	0.60 "
" " SERVICES =	0.36 "

## LEGEND:

- ALLOTTED PLOTS
- VACANT ALLOT-ABLE PLOTS
- DISPUTED PLOTS
- OPEN/ PARK / UTILITY AREA

## LAY OUT PLAN OF INDUSTRIAL AREA BARMER PHASE II

SCALE=1CM:10M DRG.NO. IPI/199/52 DT.2-2-1999

DEALT BY -Sd- G.N. SHARMA Sr. DRAUGHTSMAN	-Sd- A.K. MATHUR Sr. PLANNING ASSTT.	RE TERRACE&DRN.BY -Sd- M.L. SHARMA DRAUGHTSMAN
-Sd- B.S. PARIHAR ASSTT.TOWN PLANNER		
-Sd- HEMANT MURDIA DY.TOWN PLANNER		-Sd- S.N. RAMDEO REGIONAL MANAGER

# RIICO BALOTRA

← TO SINDRI      TO BARMER CITY →