


# SAMDARI INDUSTRIAL AREA, BALOTRA

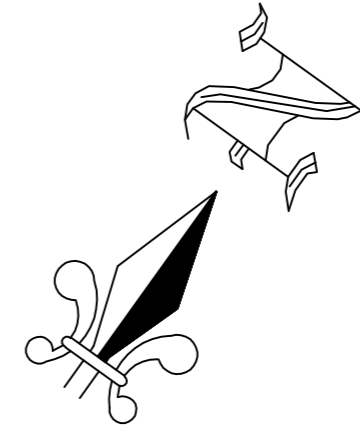

SCHEDULE OF PLOTS							
TYPE	SIZE IN MTRS	AREA IN SQ MTRS	NOS	SET-BACKS			
				FRONT	SIDE	REAR	REAR
E	50.0X80.0	4000.00	03	6.0	4.0	4.0	4.0
F	30.0X65.0	2000.00	18	5.0	3.0	3.0	3.0
GI	25.0X40.0	1000.00	18	5.0	3.0	3.0	2.0
H	200.0X35.0	7000.00	06	4.0	3.0	-	2.0


TOTAL NOS.OF PLOTS=45

### LAND USED

AREA UNDER SCHEME=32.26ACRES  
 PLOTS =20.10ACRES  
 ROADS =7.18ACRES  
 OPEN =3.95ACRES

### LEGEND:

- VACANT ALLOT-ABLE PLOTS
- DISPUTED PLOTS
- OPEN/PARK / UTILITY AREA

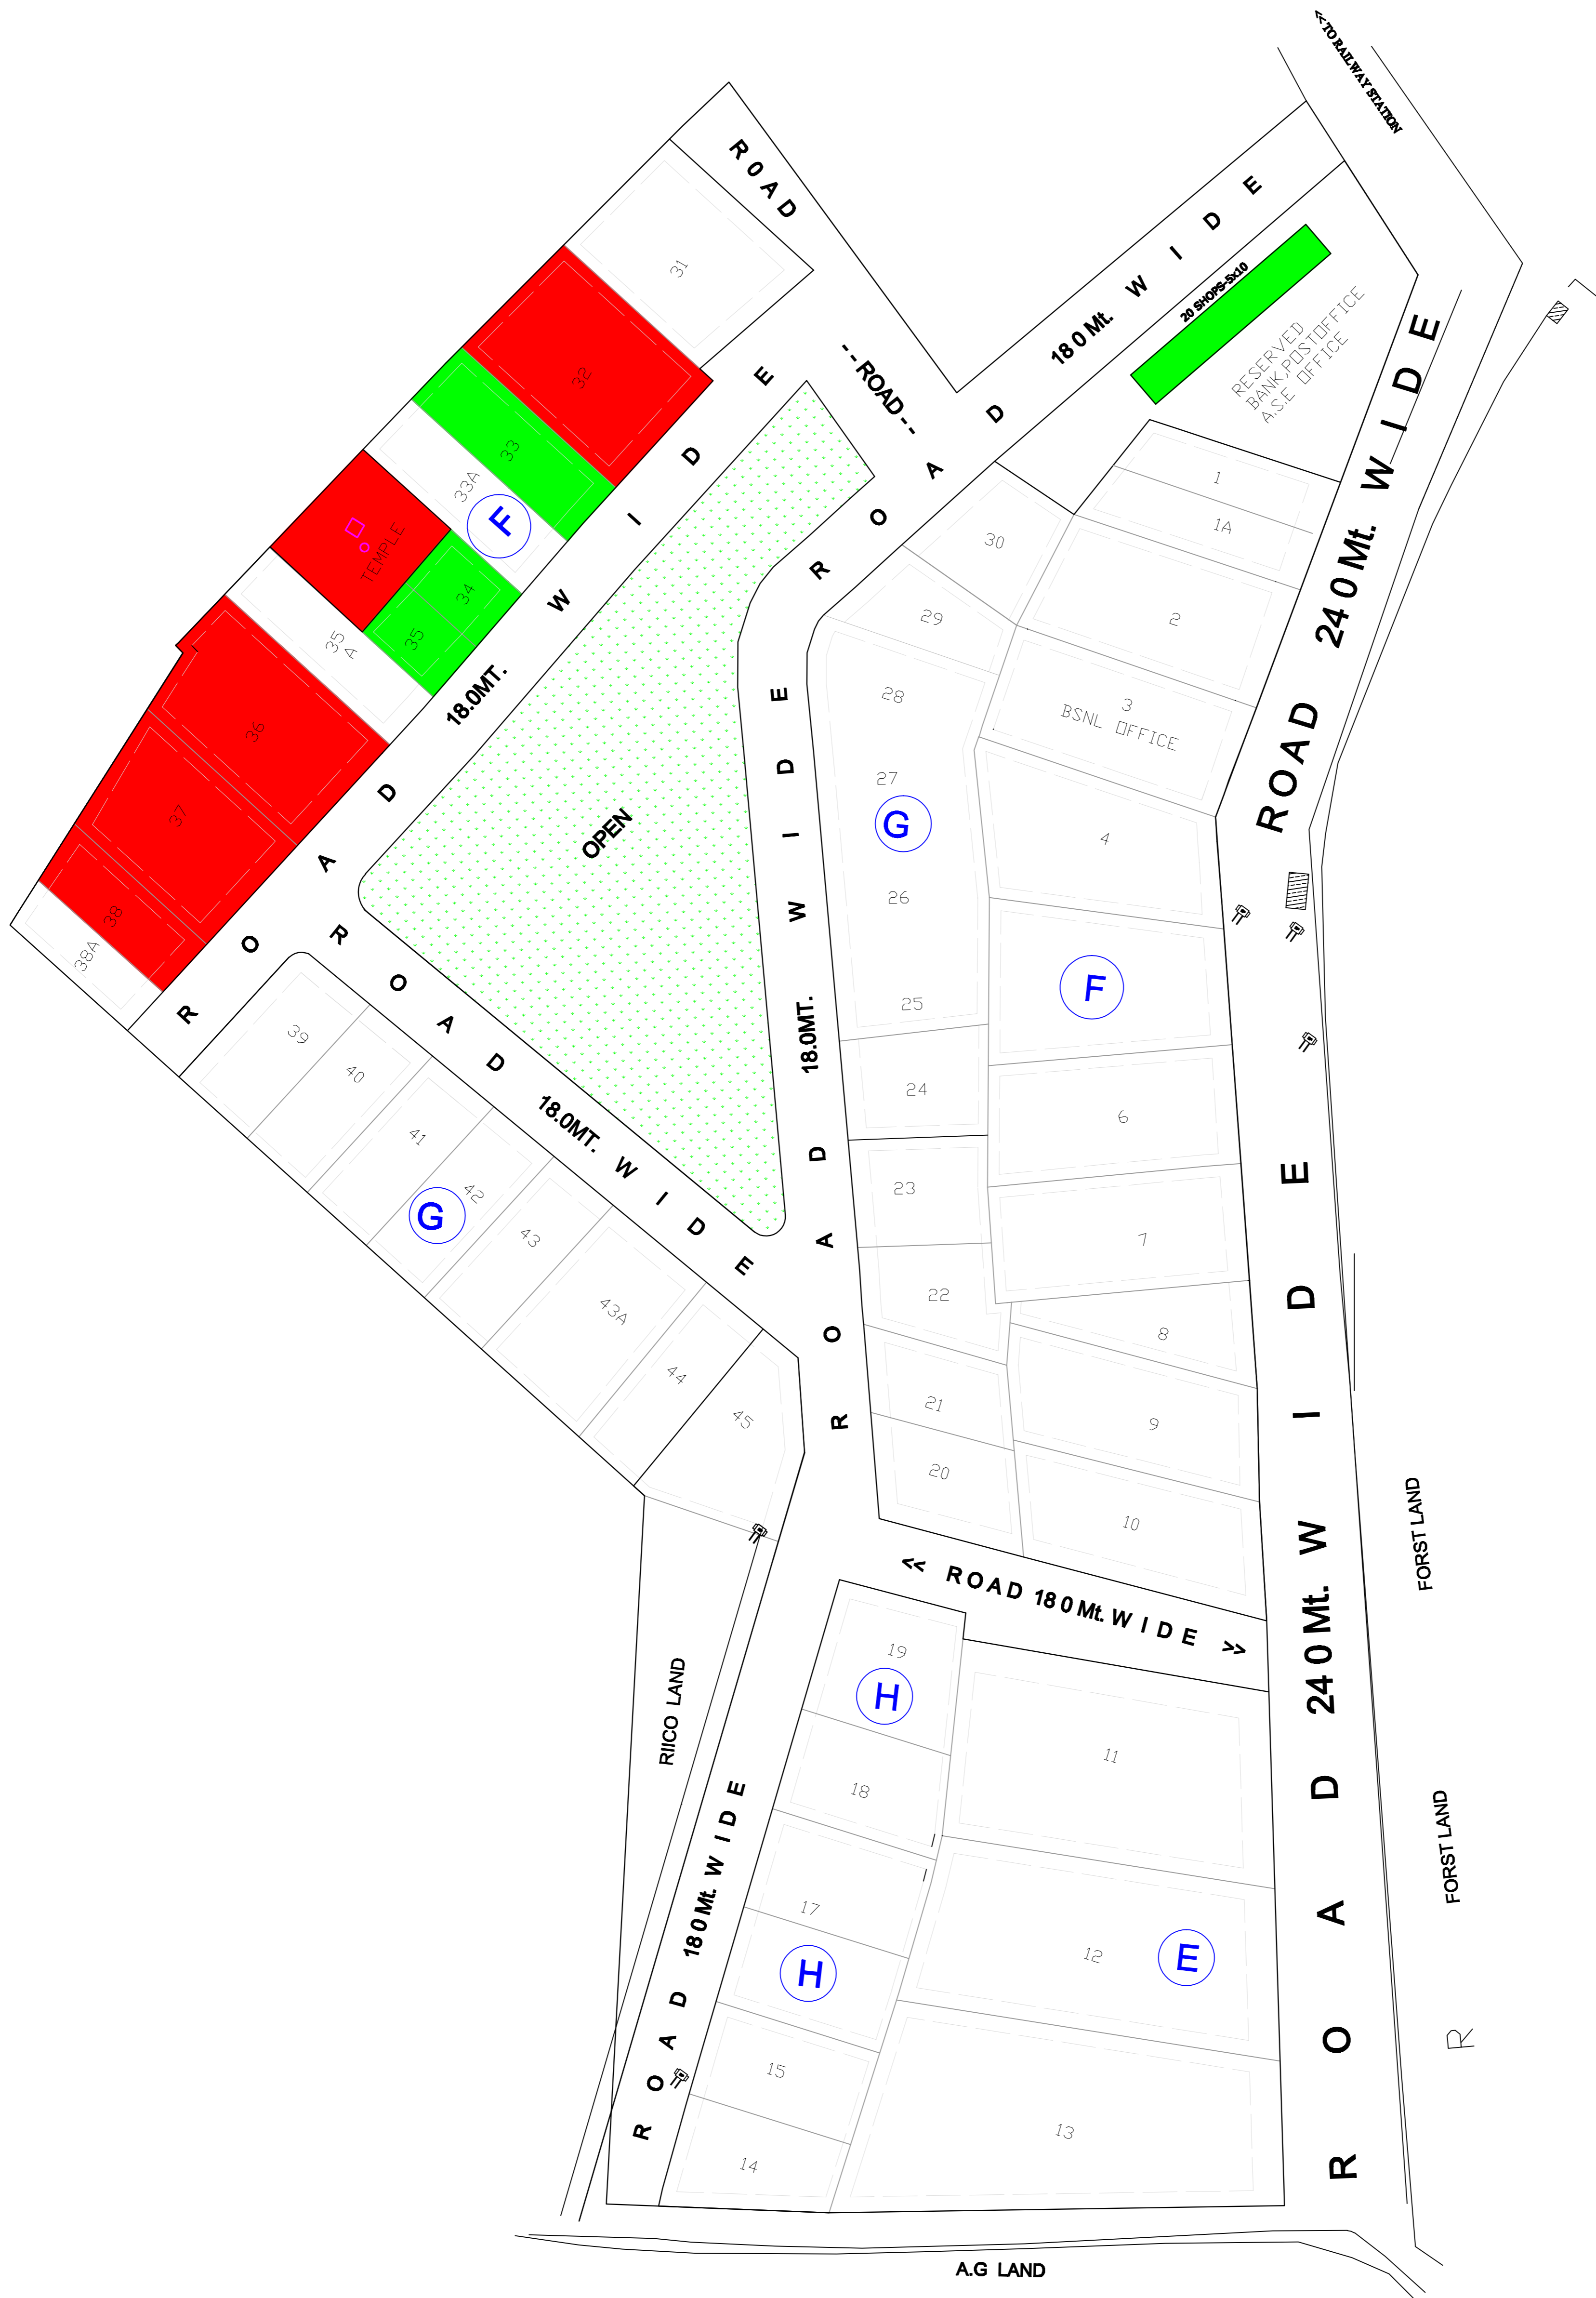

## LAY OUT PLAN OF INDUSTRIAL AREA SAMDARI DISTT. BALOTRA

SCALE 1CM=20MT.	DRG. NO.	IPI/859(A)DT.21-8-80
DRN BY -Sd- R.G. MAHAWAR Sr. DRAUGHTSMAN	DRG. TERRACES DRN BY -Sd- M.L. SHARMA DRAUGHTSMAN	IPI/743 99DT.17-2-99
-Sd- A.K. MATHER PLANNING ASSTT.	-Sd- M.L. SHARMA DRAUGHTSMAN	
-Sd- R.L. PURDHIT MANAGER ENGINEER	-Sd- S.K. SINGH REGIONAL MANAGER	