


SAMDARI INDUSTRIAL AREA, BALOTRA

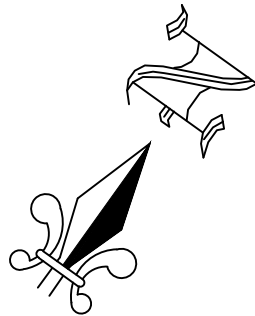

SCHEDULE OF PLOTS								
TYPE	SIZE IN MTRS	AREA IN SQ MTRS	NDS.	SET-BACKS				REAR
				FRONT	SIDE	SIDE	REAR	
E	50.0X80.0	4000.00	03	8.0	4.0	4.0	4.0	4.0
F	30.0X65.0	2000.00	18	5.0	3.0	3.0	3.0	3.0
G1	25.0X40.0	1000.00	18	5.0	3.0	3.0	3.0	2.5
H	200.0X35.0	7000.00	06	4.0	3.0	-	-	2.0


TOTAL NOS.OF PLOTS=45

LAND USED

AREA UNDER	SCHEME=32.26ACRES
PLOTS	=20.10ACRES
ROADS	=7.18ACRES
OPEN	=3.95ACRES

LEGEND:

- VACANT ALLOT-ABLE PLOTS
- DISPUTED PLOTS
- OPEN/ PARK / UTILITY AREA

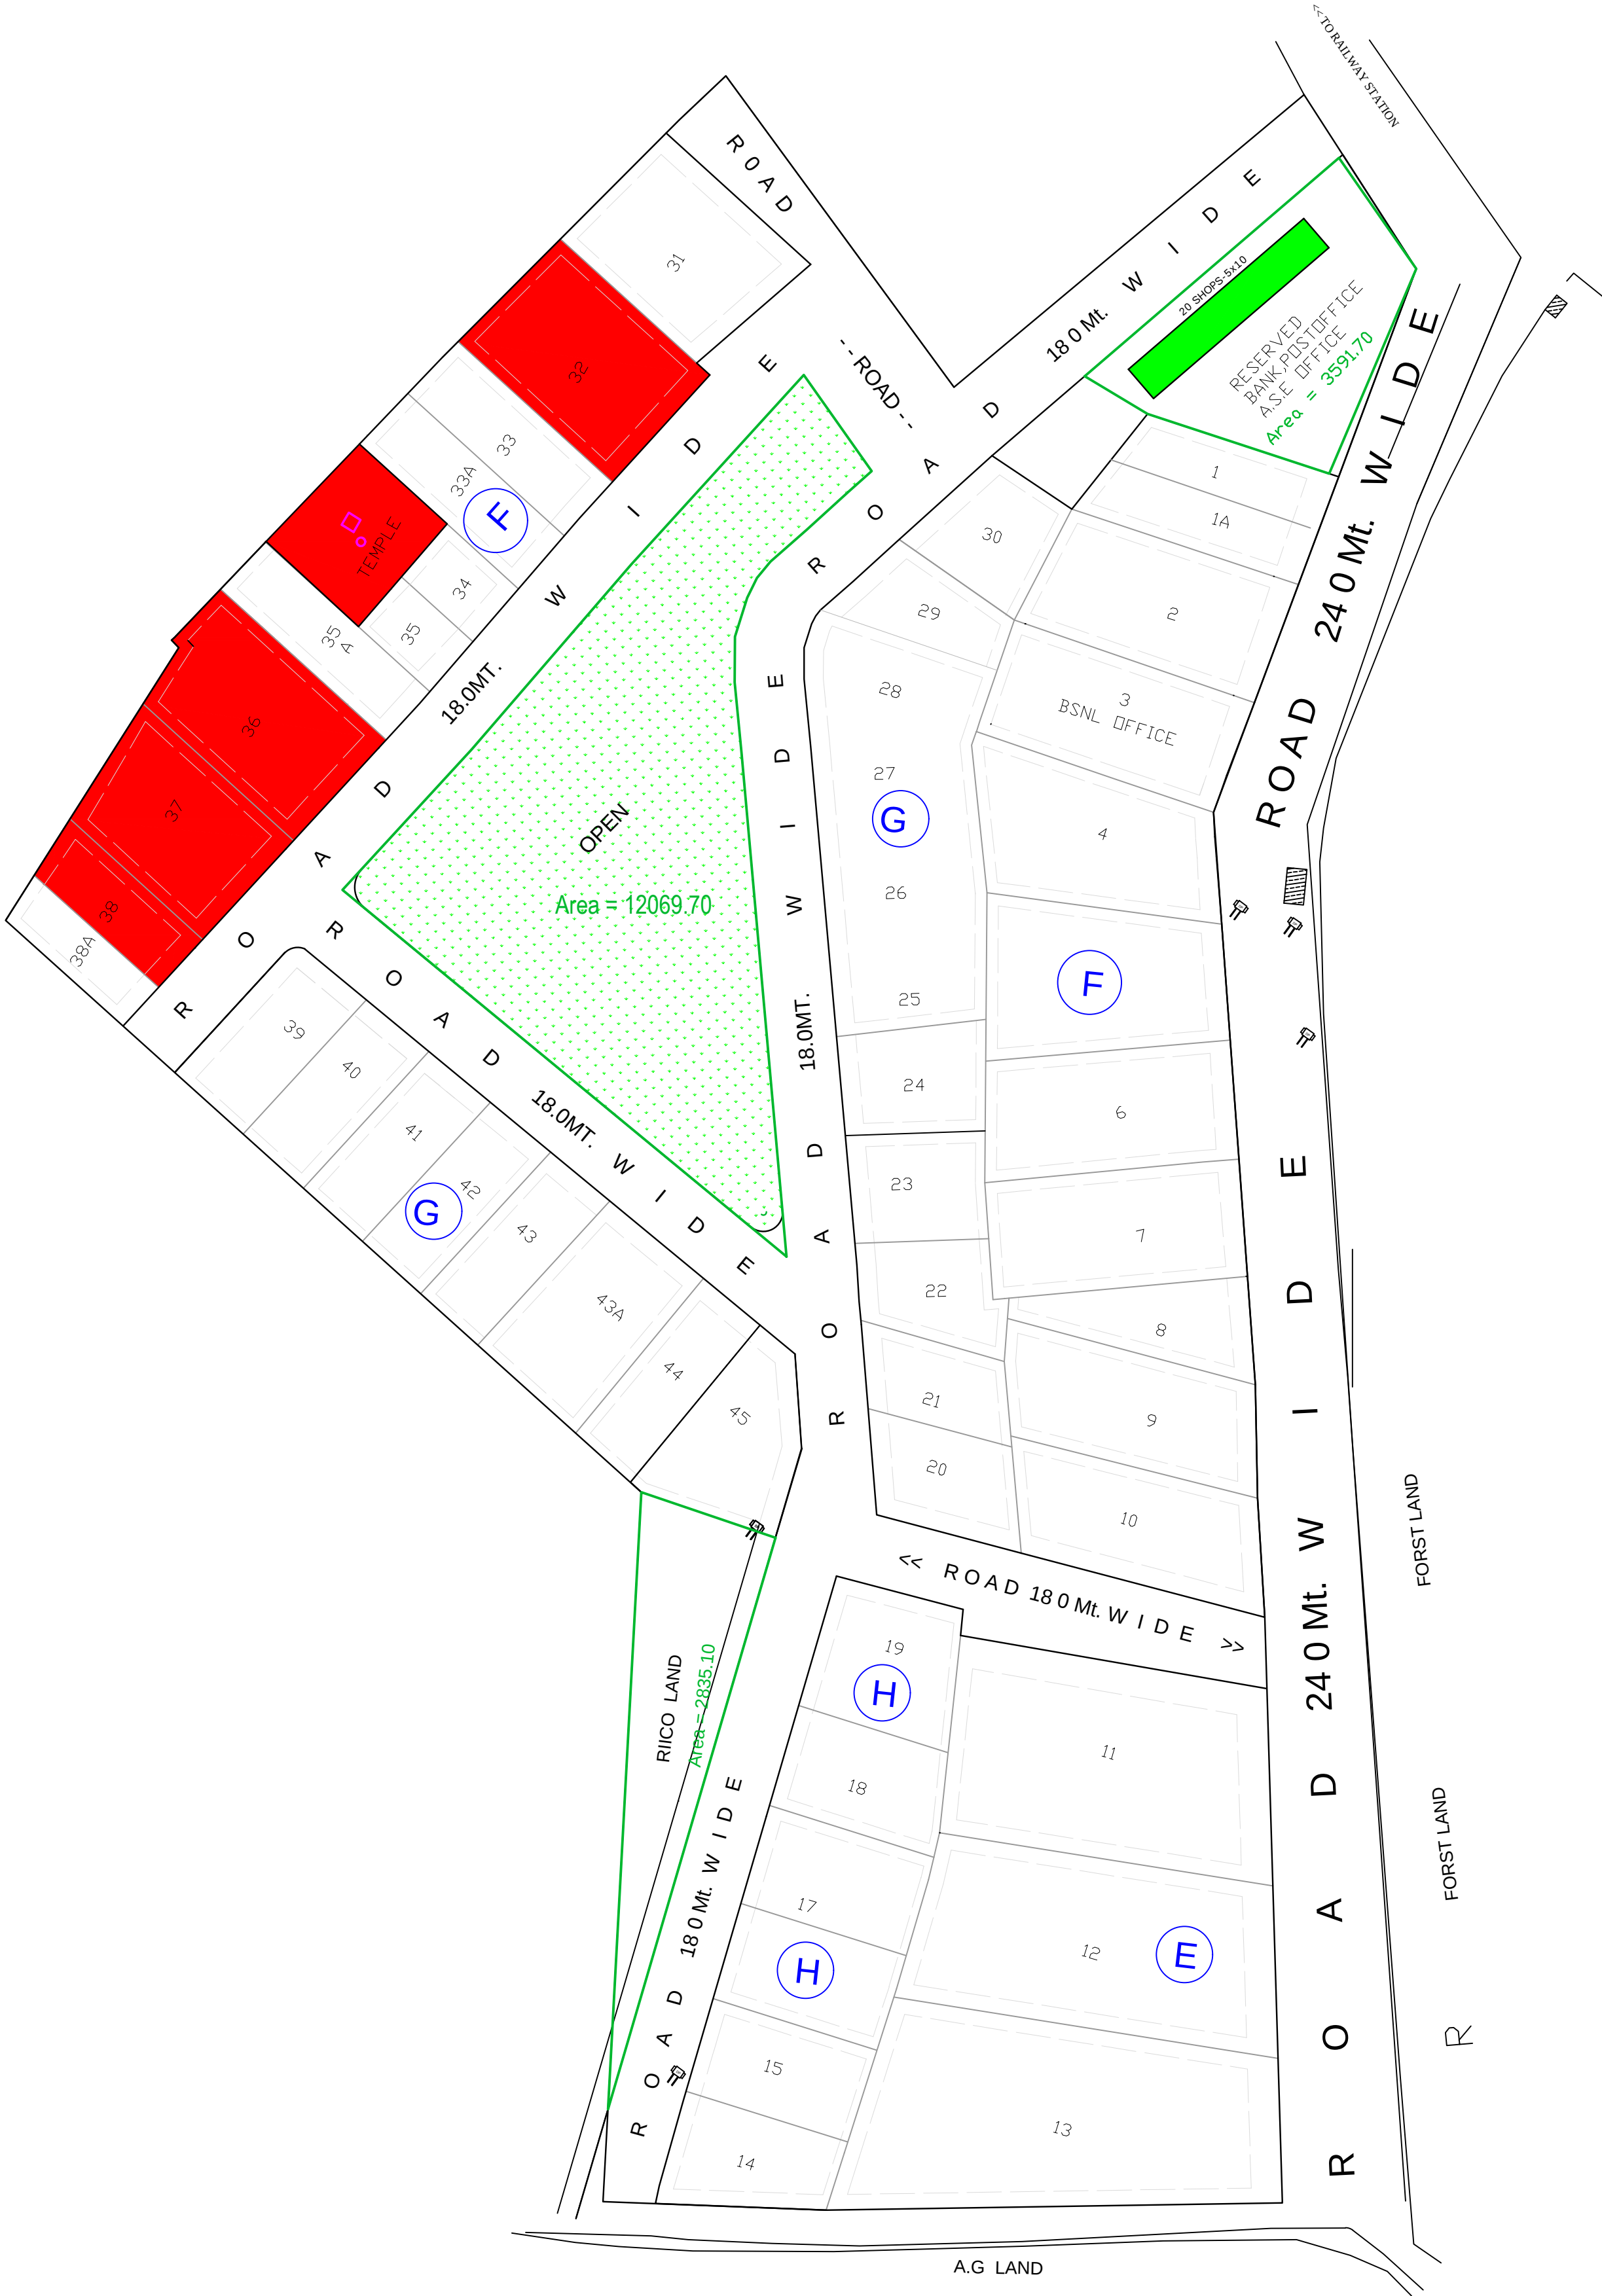

LAY OUT PLAN OF INDUSTRIALAREA SAMDARI DISTT.BALOTRA

SCALE 1CM=20MT.	DRG. NO.	IP1/859(A)DT.21-8-80
DRNBY -sd- R.D.MAHAVAR 5% DRAUGHTSMAN		IP1/743 99DT.17-2-99
-sd- AK.MATHUR PLANNING ASSTT.		DRG.RE. TERRACE DRNBY -sd- M.L. SHARMA DRAUGHTSMAN
-sd- R.L. PURCHIT MANAGER, ENGINEER		-sd- S.S.RANDEY REGIONAL MANAGER