


AKLERA

LOTS UNDER ENCLOSUREMENT/DIVISION

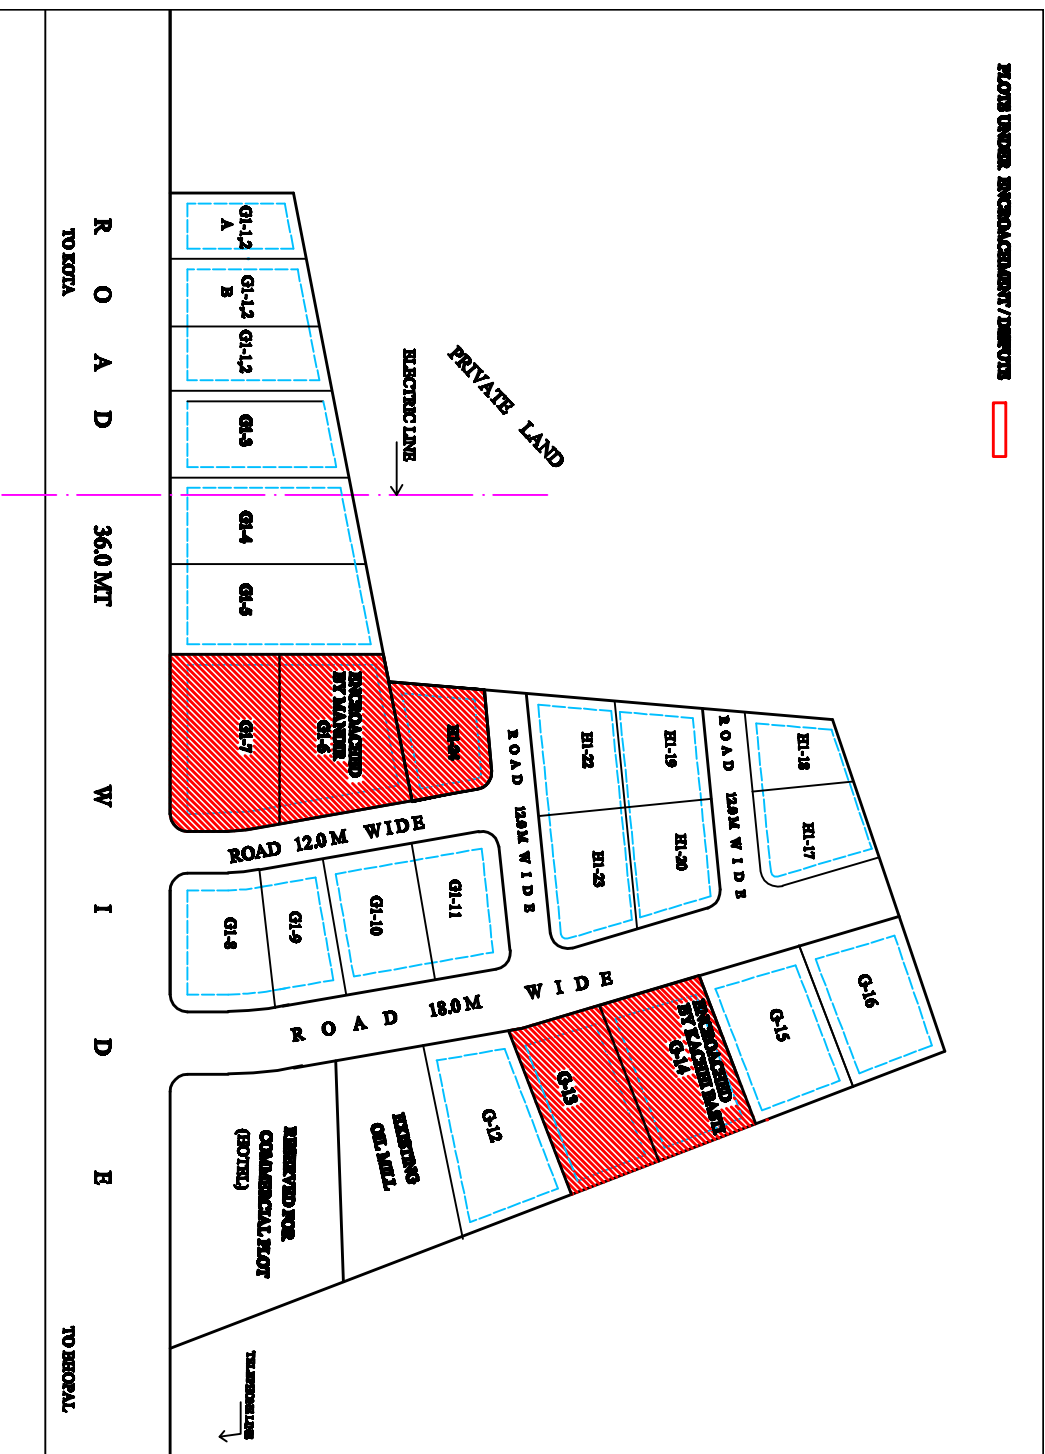

SCHEDULE OF PLOTS

TYPE	SIZE OF PLOTS	AREA IN SQ.M	TYPE	SET BACKS	
				FRONT	REAR
G	30.0 X 30.0	1500	5	3.0	3.0
G1	25.0 X 40.0	1000	12	3.0	2.50
H	20.0 X 35.0	700	NIL	4.0	2.0
H1	20.0 X 25.0	500	7	3.0	2.00
TOTAL NO. OF PLOTS			24		

NOTE - 1) PLOT NO. HI-21 NOT AT SITE (DELETED)

2) PLOT NO. G1-6-7 & HI-24 ENCLOSURED BY MANDIR

3) PLOT NO. G1-13 & G1-14 ENCLOSURED BY KACHEI BASI

* THIS IS THE LATEST LAYOUT PLAN OF THE AREA AS ON 30.7.10*

OFFICE OF THE RESIDENT ENGINEER R.L.M.D.C LTD. KOTA

LAY OUT PLAN OF INDUSTRIAL
AREA AKLERA
DISTT. JHALAWAR

--	--	--	--	--