


CHAMBAL INDUSTRIAL AREA CODE 884

INDEX:-

- 1. Clear vacant plots
- 2. Plots under temporary encroachment
- 3. Plot under encroachment /dispute

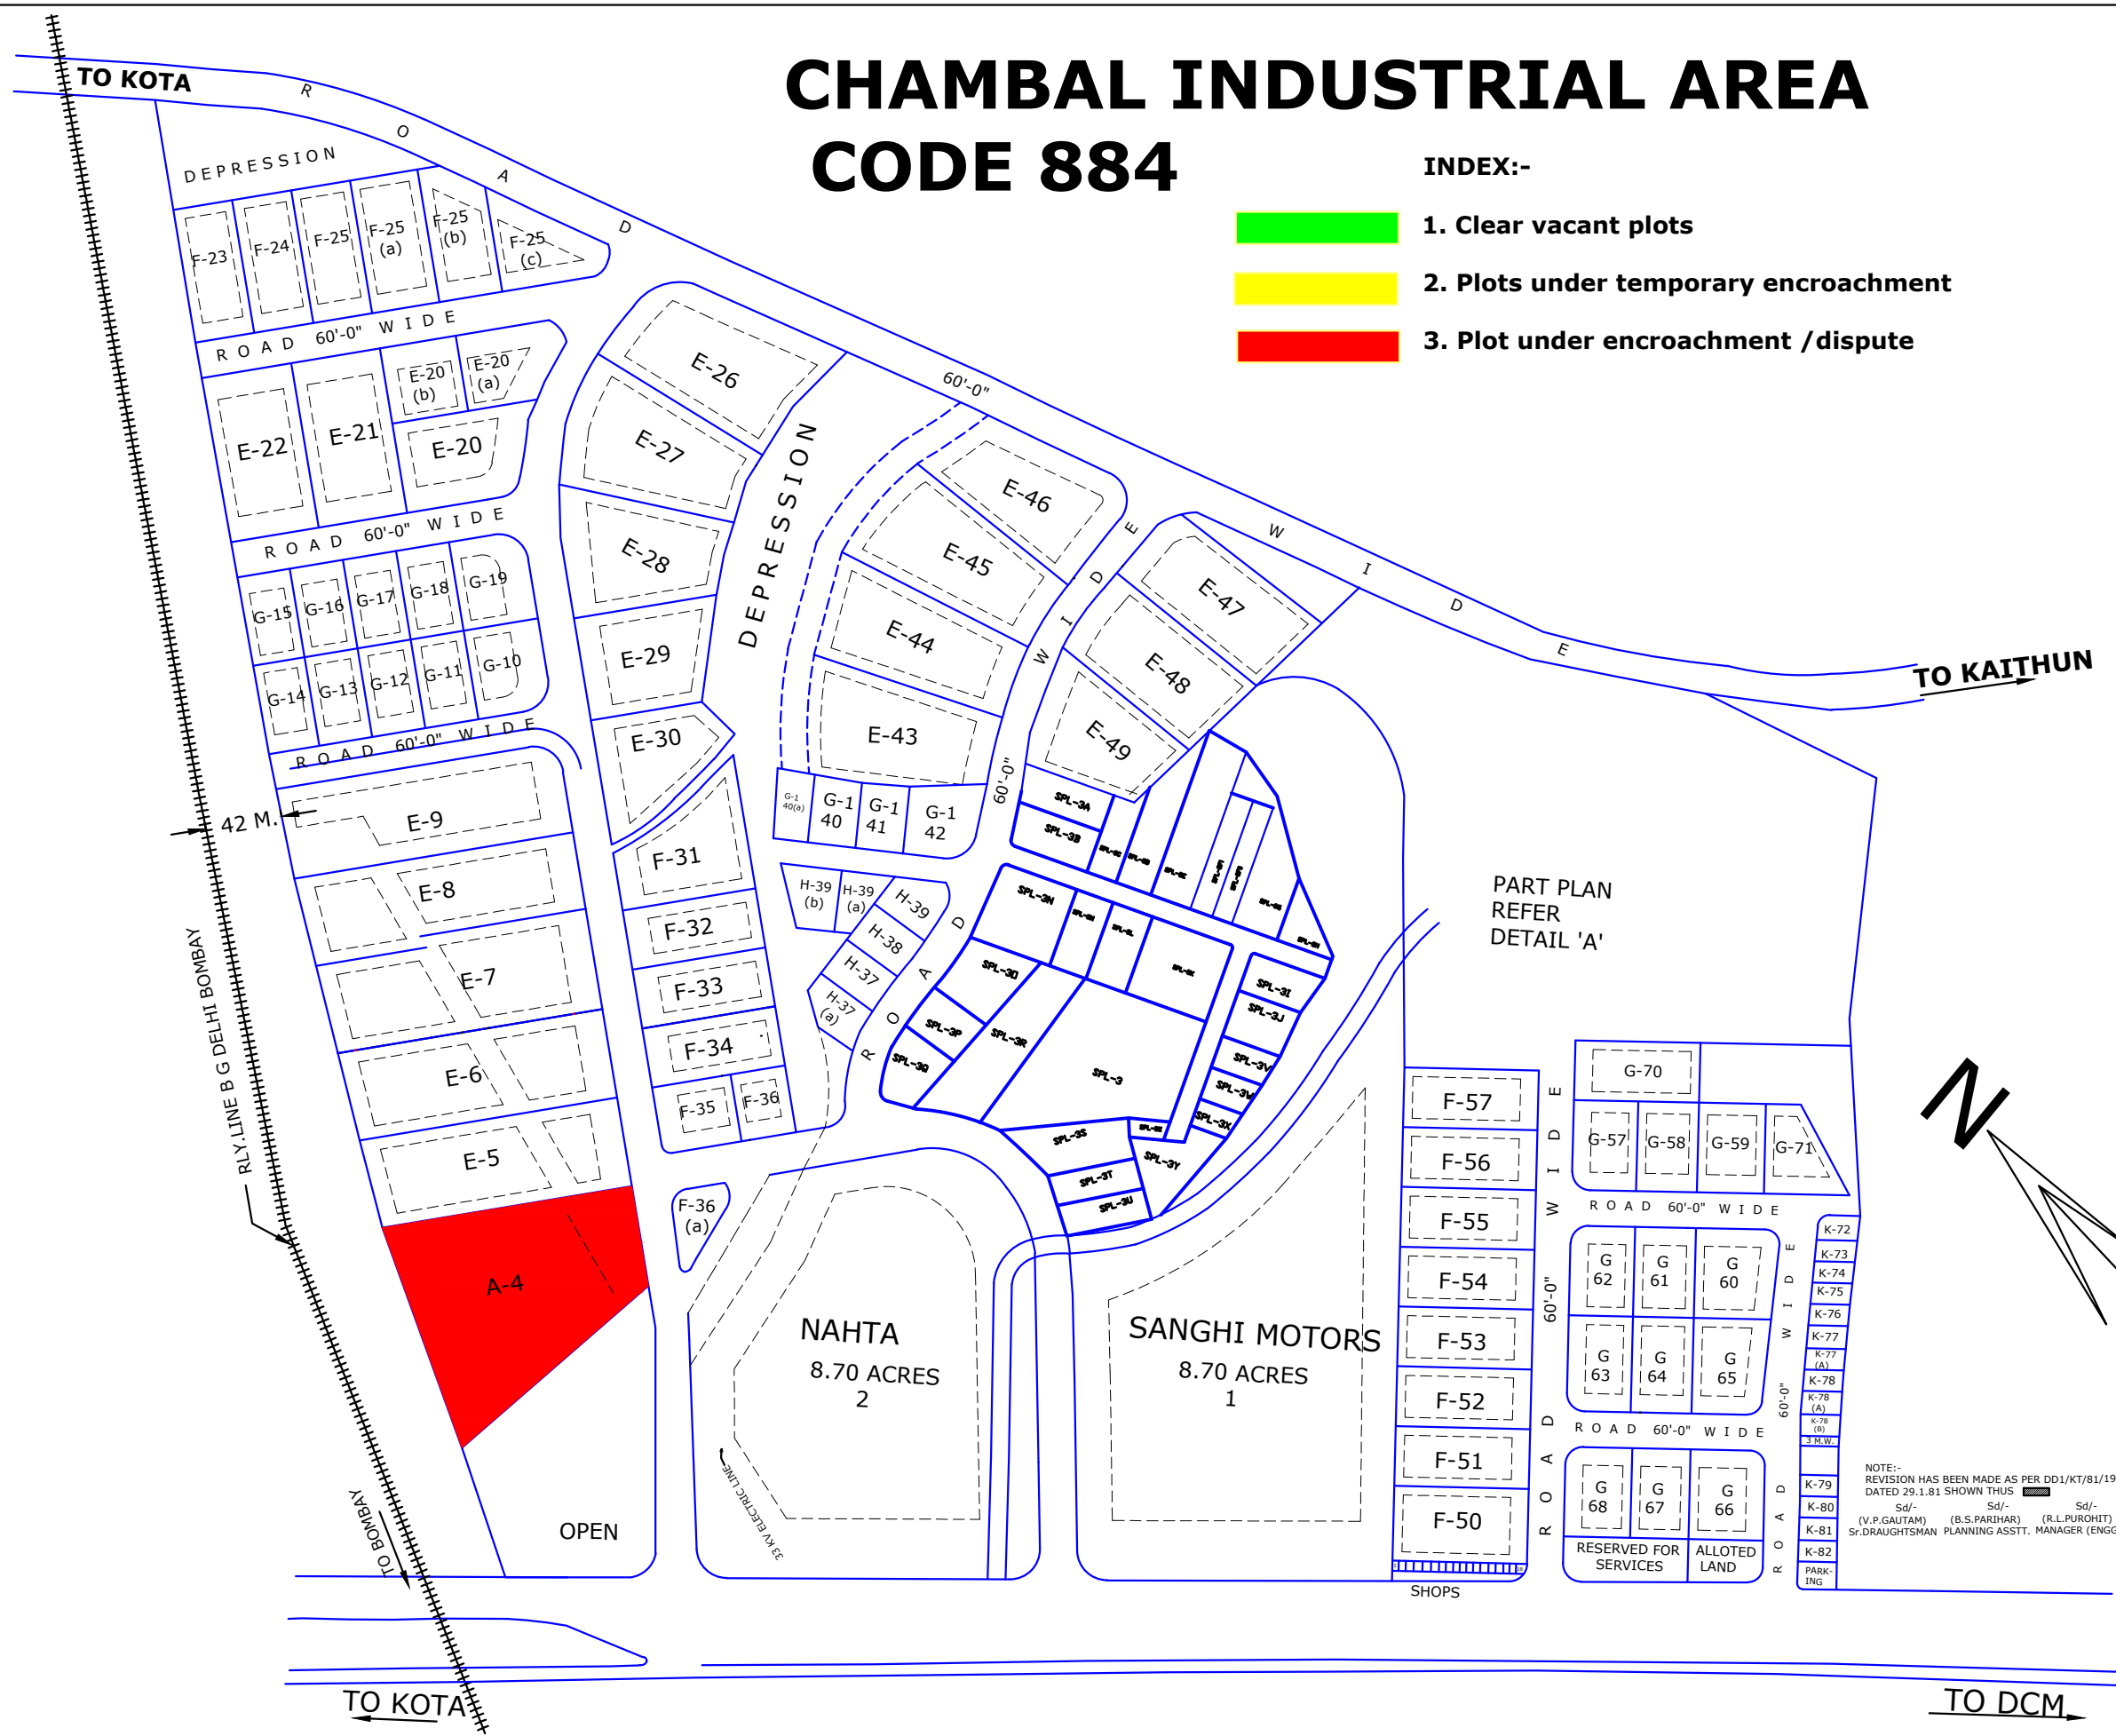

K O T A

SCHEDULE OF PLOTS

TYPE	SIZE OF PLOT	AREA IN SQ. MTS.	NOS	SET BACKS		
				FRONT	SIDE	REAR
SP-(1)	600'X800'	44,592.0 SQM.	1	100'-0"	65'-0"	65'-0"
SP-(2)	570'X710'	37067.0	2	100'-0"	65'-0"	65'-0"
A	250'X450'	10,000	1	50'-0"	30'-0"	30'-0"
E	150'X300'	4,000	22	40'-0"	20'-0"	20'-0"
F	100'X225'	2,000	22	30'-0"	15'-0"	15'-0"
G	90'X150'	1,500	22	30'-0"	15'-0"	15'-0"
G1	80'X125'	1,000	3	30'-0"	15'-0"	15'-0"
H1	65'X115'	500	3	30'-0"	15'-0"	15'-0"
K	10.0X20.0M.	200.00	14	30'-0"	15'-0"	15'-0"

TOTAL NO. OF PLOTS 90

LAND USE-

TOTAL AREA UNDER SCHEME	120.87ACRES
TOTAL AREA UNDER PLOTS	72.64 ACRES
TOTAL AREA UNDER ROADS	12.68 ACRES
TOTAL AREA UNDER OPEN	11.21 ACRES
TOTAL AREA UNDER NALLAH	02.01 ACRES
TOTAL AREA UNDER DEPRESSION	20.61 ACRES
TOTAL AREA UNDER SERVICES	1.55 ACRES
TOTAL AREA UNDER SHOPS	0.10 ACRES
TOTAL AREA PLANNED	120.87 ACRES

NOTE-

1. REVISED AS PER LETTER NO. RE/KT/78 9/78/4136 DT. 25.9.78
2. THIS DRAWING SUPERSEDES DRG. NO. 9/1972 A E.T.P./589/77 AE.T.P./638/78/IPI/671/78 & AS PER PECOMONDATION Q R.E. KOTA VIDE THIS LETTER NO. E 01 DT. 4.12.1974
3. REVISION HAVE BEEN MADE AS PER DY. DIRECTOR(INR)KOTA WIDE NO.3931 DT. 18.9.79
4. REVISION AS PER LETTER NO. DDI/KT/80 373 DT.20.11.90

REVISED LAYOUT PLAN OF CHAMBAL INDUSTRIAL AREA KOTA (RAJ.)

SCALE-1CM=50 FEET	DRG. NO. IPI/804/31.12.80
Sd/- (R.S.NIRWAN) DRAUGHTSMAN MAN	REV.I IPI/1/81 DT.5.1.81 REV.II IP&I/7/81 DT.30.1.81
Sd/- (B.S.PARIHAR) PLANNING ASSTT.	(B.KWATRA) DRAUGHTS MAN
Sd/- (R.L.PUROHIT) MANAGER (ENGG.)	(J.R.GUPTA) ASSTT. REGIONAL MANAGER
(K.S.GLUNDIA) CHIEF MANAGER(IP&I)	(R.K.JAIN) REGIONAL MANAGER

R I I C O