


LARGE SCALE CODE 891

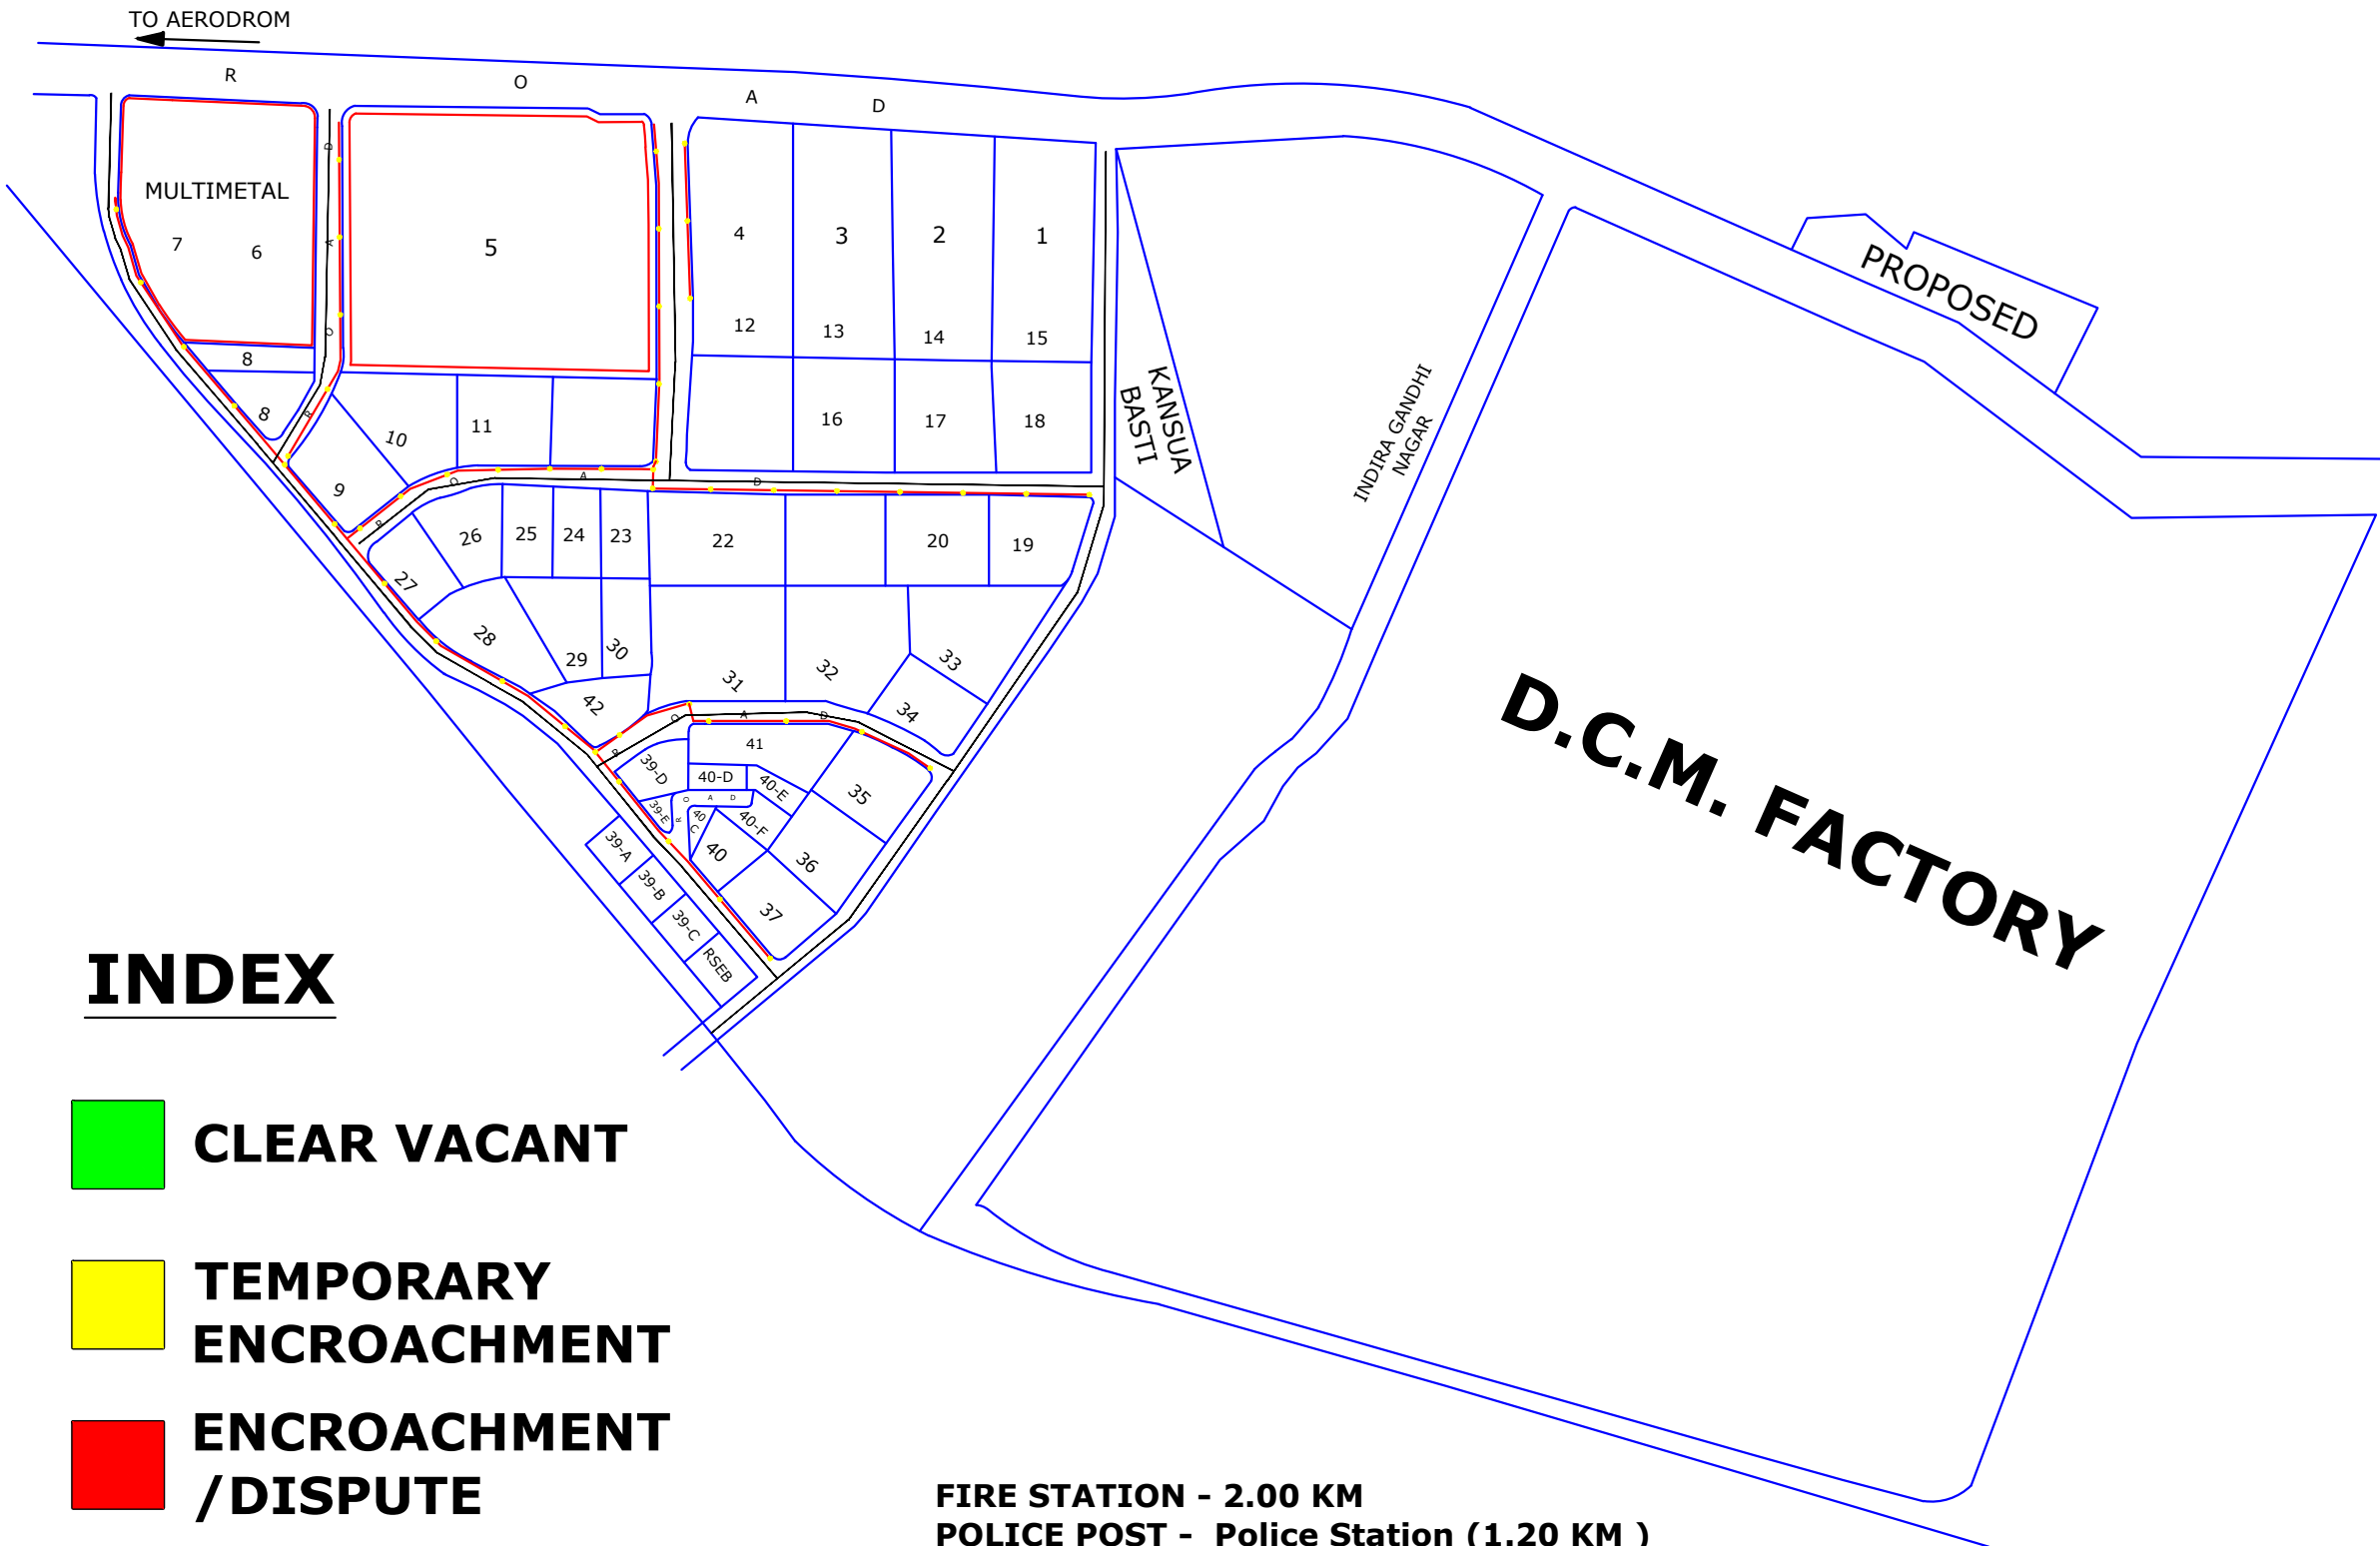

INDEX

- CLEAR VACANT
- TEMPORARY ENCROACHMENT
- ENCROACHMENT /DISPUTE

FIRE STATION - 2.00 KM
POLICE POST - Police Station (1.20 KM)


- INDEX**
- 1.B.T. ROAD
 - 2.ELEC. SUPPLY NETWORK/ POLES
 - 3.WATER SUPPLY NETWORK
 - 4.WSS WSS
 - 5.GSS
 - 6. BANK B
 - 7.POLICE STATION P
 - 8. FIRE STATION F
 - 9. CETP CETP
 - 10. DRAINAGE
 - 11. GAS LINE GAS

LAYOUT PLAN FOR EXTENSION
OF LARGE SCALE INDUSTRIES
AT KOTA RAJ.

SCALE-1 INCH=400 FEET

(B.KWATRA)
D/MAN

(A.K.MEHTA)
ARM

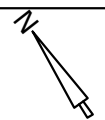

(O.P.SHARMA)
RM

R I I C O