
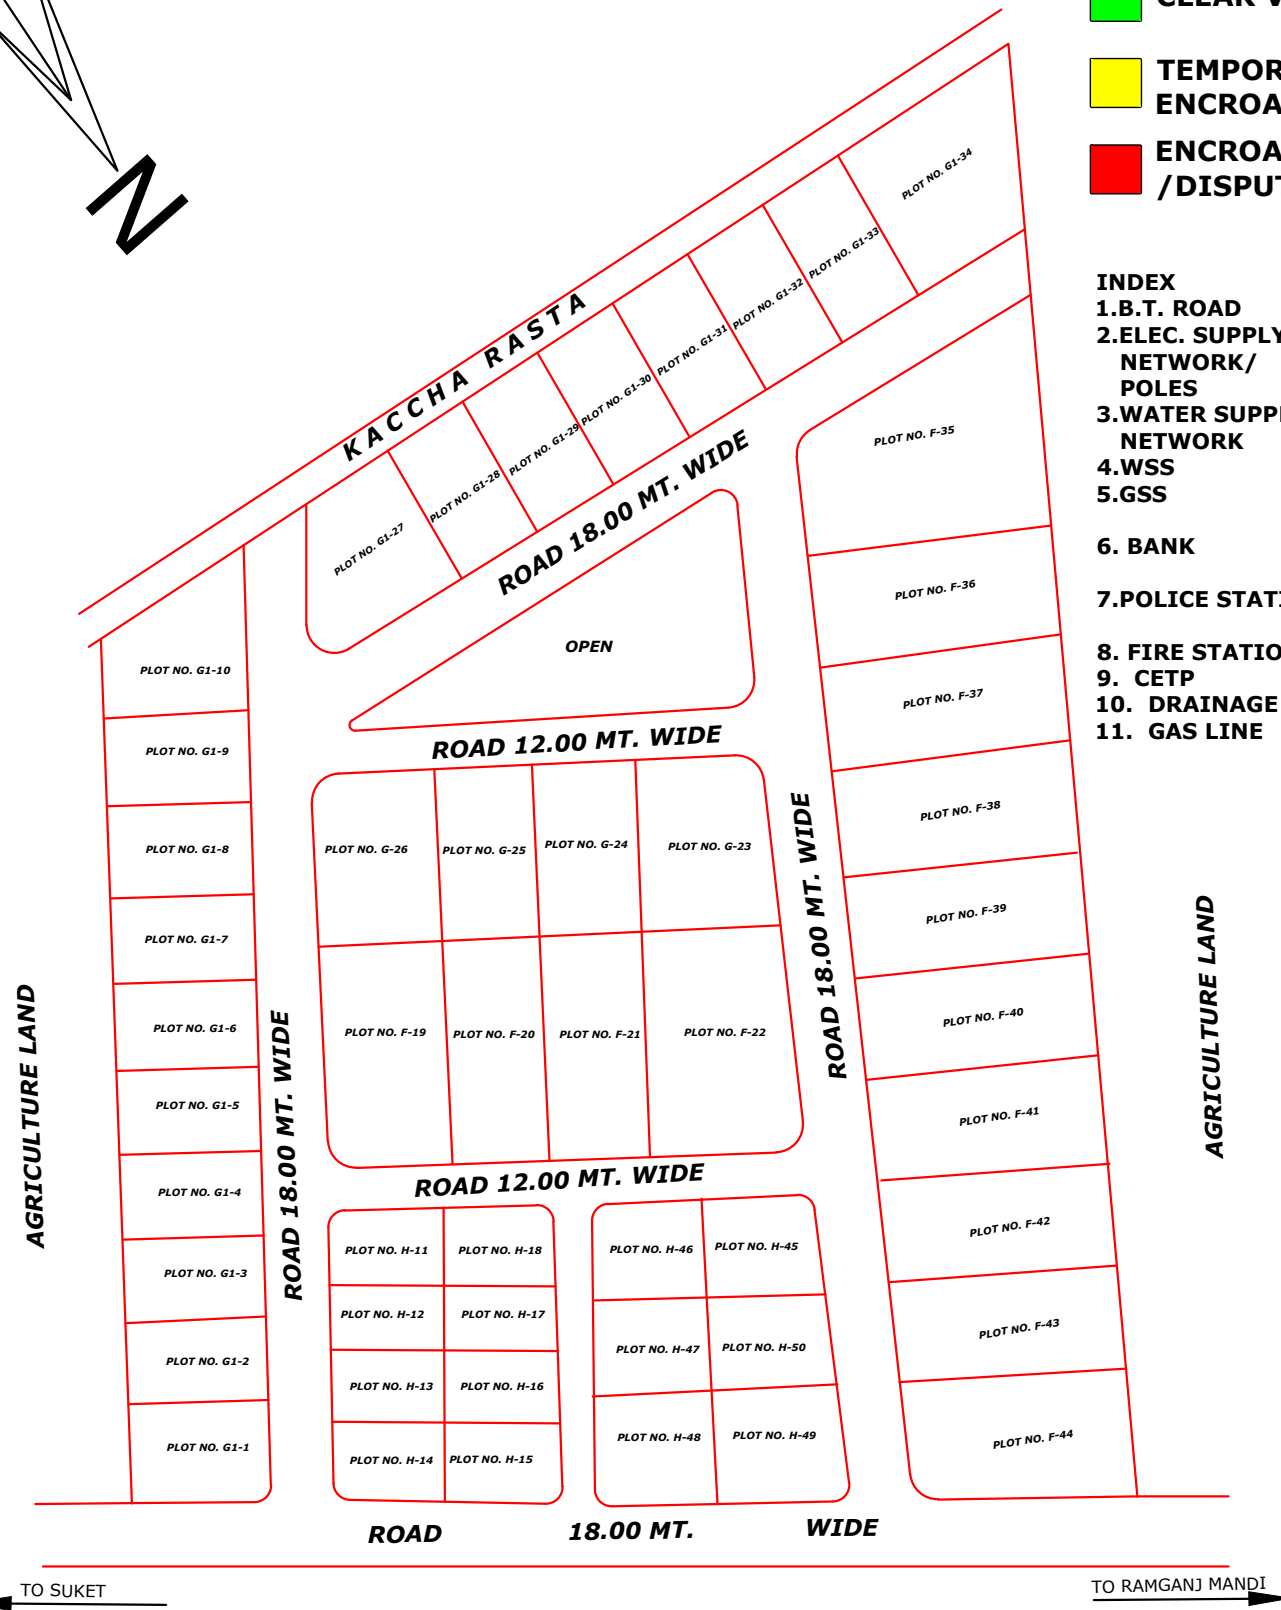


# SUKET INDUSTRIAL AREA

## INDEX

- CLEAR VACANT
- TEMPORARY ENCROACHMENT
- ENCROACHMENT /DISPUTE

- INDEX**
1. B.T. ROAD ———
  2. ELEC. SUPPLY NETWORK/ POLES ———
  3. WATER SUPPLY NETWORK ———
  4. WSS **wss**
  5. GSS **GSS**
  6. BANK **B**
  7. POLICE STATION **P**
  8. FIRE STATION **F**
  9. CETP **CETP**
  10. DRAINAGE ———
  11. GAS LINE **GAS — GAS**

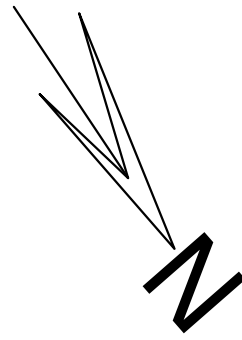

## K O T A

### SCHEDULE OF PLOTS

TYPE	SIZE OF PLOT	AREA IN SQ. MTS.	NOS	SET BACKS		
				FRONT	SIDES	REAR
F	30.00X65.00 M	2000 SQM	14	6	3	3
G	30.00X50.00 M	1500 SQM	4	5	3	3
G1	25.00X40.00 M	1000 SQM	18	5	3 (ONE SIDE)	2.5
H1	20.00X35.00 M	700 SQM	14	4	3 (ONE SIDE)	2

TOTAL NO. OF PLOTS

50

### LAND USE-

TOTAL AREA UNDER SCHEME	22.69 ACRES
TOTAL AREA UNDER PLOTS	16.53 ACRES
TOTAL AREA UNDER ROADS	4.15 ACRES
TOTAL AREA UNDER SERVICES	0.80 ACRES
TOTAL AREA UNDER OPEN	1.21 ACRES
TOTAL AREA	22.69 ACRES

### NOTE-

1 THIS DRG IS SUPERSIDDS TO H.O. DRG NO. IPI/153/83 , DT. 15.01.83

## LAYOUT PLAN OF INDUSTRIAL AREA SUKET

SCALE-1CM=10 M      DRG NO. IPI/153/83      15.01.83  
REV.I      IPI/240/06      DT. 25.01.06

Sd/-  
(R.G.NIRWAN)  
DRAUGHTSMAN MAN

(B.KWATRA)  
DRAUGHTS MAN

Sd/-  
(B.S.PARIHAR)  
PLANNING ASSTT.

(J.R.GUPTA)  
ASSTT. REGIONAL  
MANAGER

Sd/-  
(O.P.MATHUR)  
SUPERINTENDING ENGG.

(R.K.JAIN)  
REGIONAL MANAGER

R I I C O