


- 0 CLEAR VACANT PLOTS
- 0 UNDER LITIGATION PLOTS
- 0 PLOT UNDER ENCROACHMENT

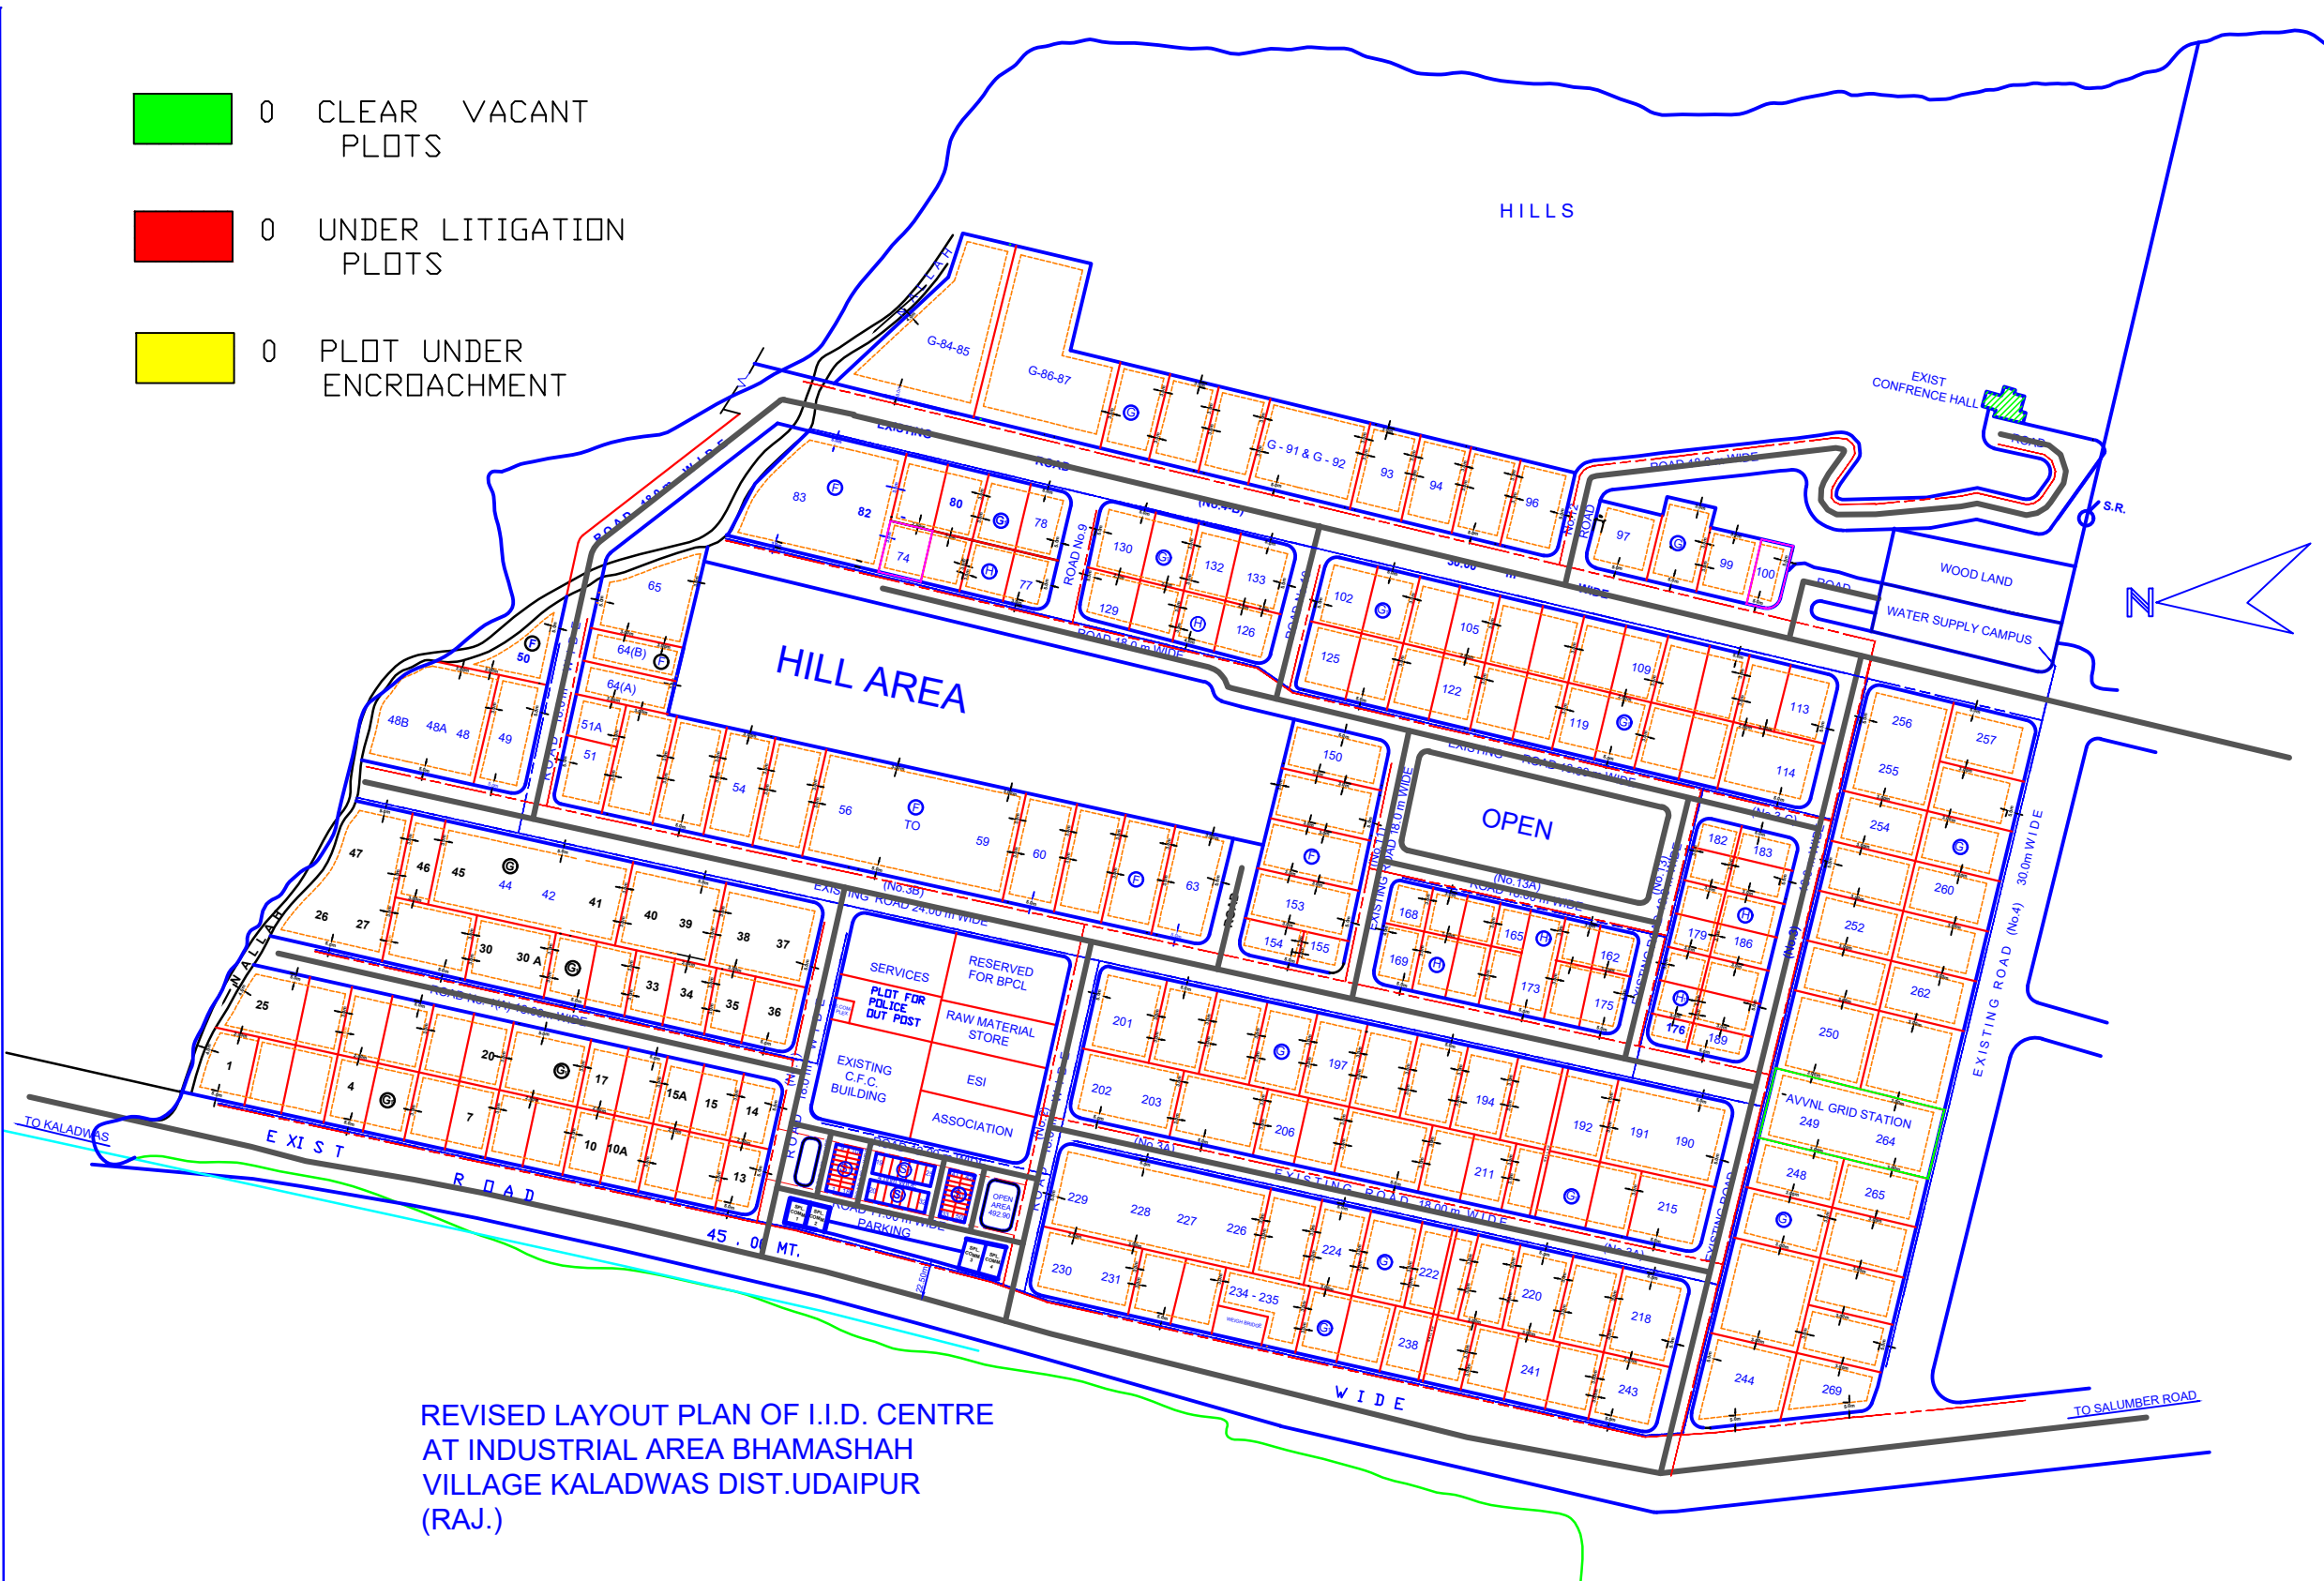

REVISED LAYOUT PLAN OF I.I.D. CENTRE AT INDUSTRIAL AREA BHAMASHAH VILLAGE KALADWAS DIST.UDAIPUR (RAJ.)

**SCHEDULE OF PLOTS**

S. No.	TYPE	SIZE IN METRES	AREA IN Sq.m	Nos.	SET BACKS			
					FRONT	SIDE I	SIDE II	REAR
1.	F	30 x 65	2,000.00	24	5.00	3.00	3.00	3.00
2.	G	30 x 50	1,500.00	79	5.00	3.00	3.00	3.00
3.	G1	25 x 40	1,000.00	97	5.00	3.00	-	2.50
4.	H	20 x 35	700.00	15	4.00	3.00	-	2.00
5.	H	25 x 30	750.00	8	3.00	3.00	-	1.20
6.	H1	20 x 25	500.00	15	4.00	3.00	-	2.00
5.	S	5.0 x 11.50 m Incl. 1.5m WIDE P.F.	57.50	14				
6.	S1	3.0 x 7.50 m Incl. 1.5m WIDE P.F.	22.50	36				
TOTAL No. OF PLOTS				238/50				


**LAND USE :**

AREA UNDER SCHEME	171.09 ACRES
AREA UNDER PLOTS	72.58 "
AREA UNDER ROADS	35.03 "
AREA UNDER SERVICES	3.85 "
AREA UNDER OPEN	2.22 "
AREA UNDER COMMERCIAL	1.74 "
AREA UNDER HILLS	52.57 "
AREA UNDER WATER SUPPLY SCHEME	1.81 "
AREA UNDER WATER NALLAH	1.23 "

1. THIS DRAWING HAS BEEN COMPUTERISED AS PER DRAWING No. FROM TRACING OF UNIT OFFICE AND SOME CORRECTION HAS BEEN MADE AS PER AVAILABLE RECORDS.

(C.L.KUMHAR) Sr.DRAUGHTSMAN (M.L.KHATIK) ASSTT.REGIONAL MANAGER (D.P.JATAV) Sr.DUPTY GENERAL MANAGER

**REVISED LAYOUT PLAN OF I.I.D. CENTRE AT INDUSTRIAL AREA BHAMASHAH VILLAGE KALADWAS DIST.UDAIPUR (RAJ.)**

SCALE-1Cm= 20.0m	DRG.No.	
sd/- (R.L.SALVI) Sr.DRAUGHTSMAN		
sd/- (SANJAY SHARMA) ASSTT.SITE ENGINEER		
sd/- (S.K.NENAWATI) ASSTT.REGIONAL MANAGER		sd/- (B.L.KOTHARI) Sr.REGIONAL MANAGER

**RIICO, UDAIPUR**