


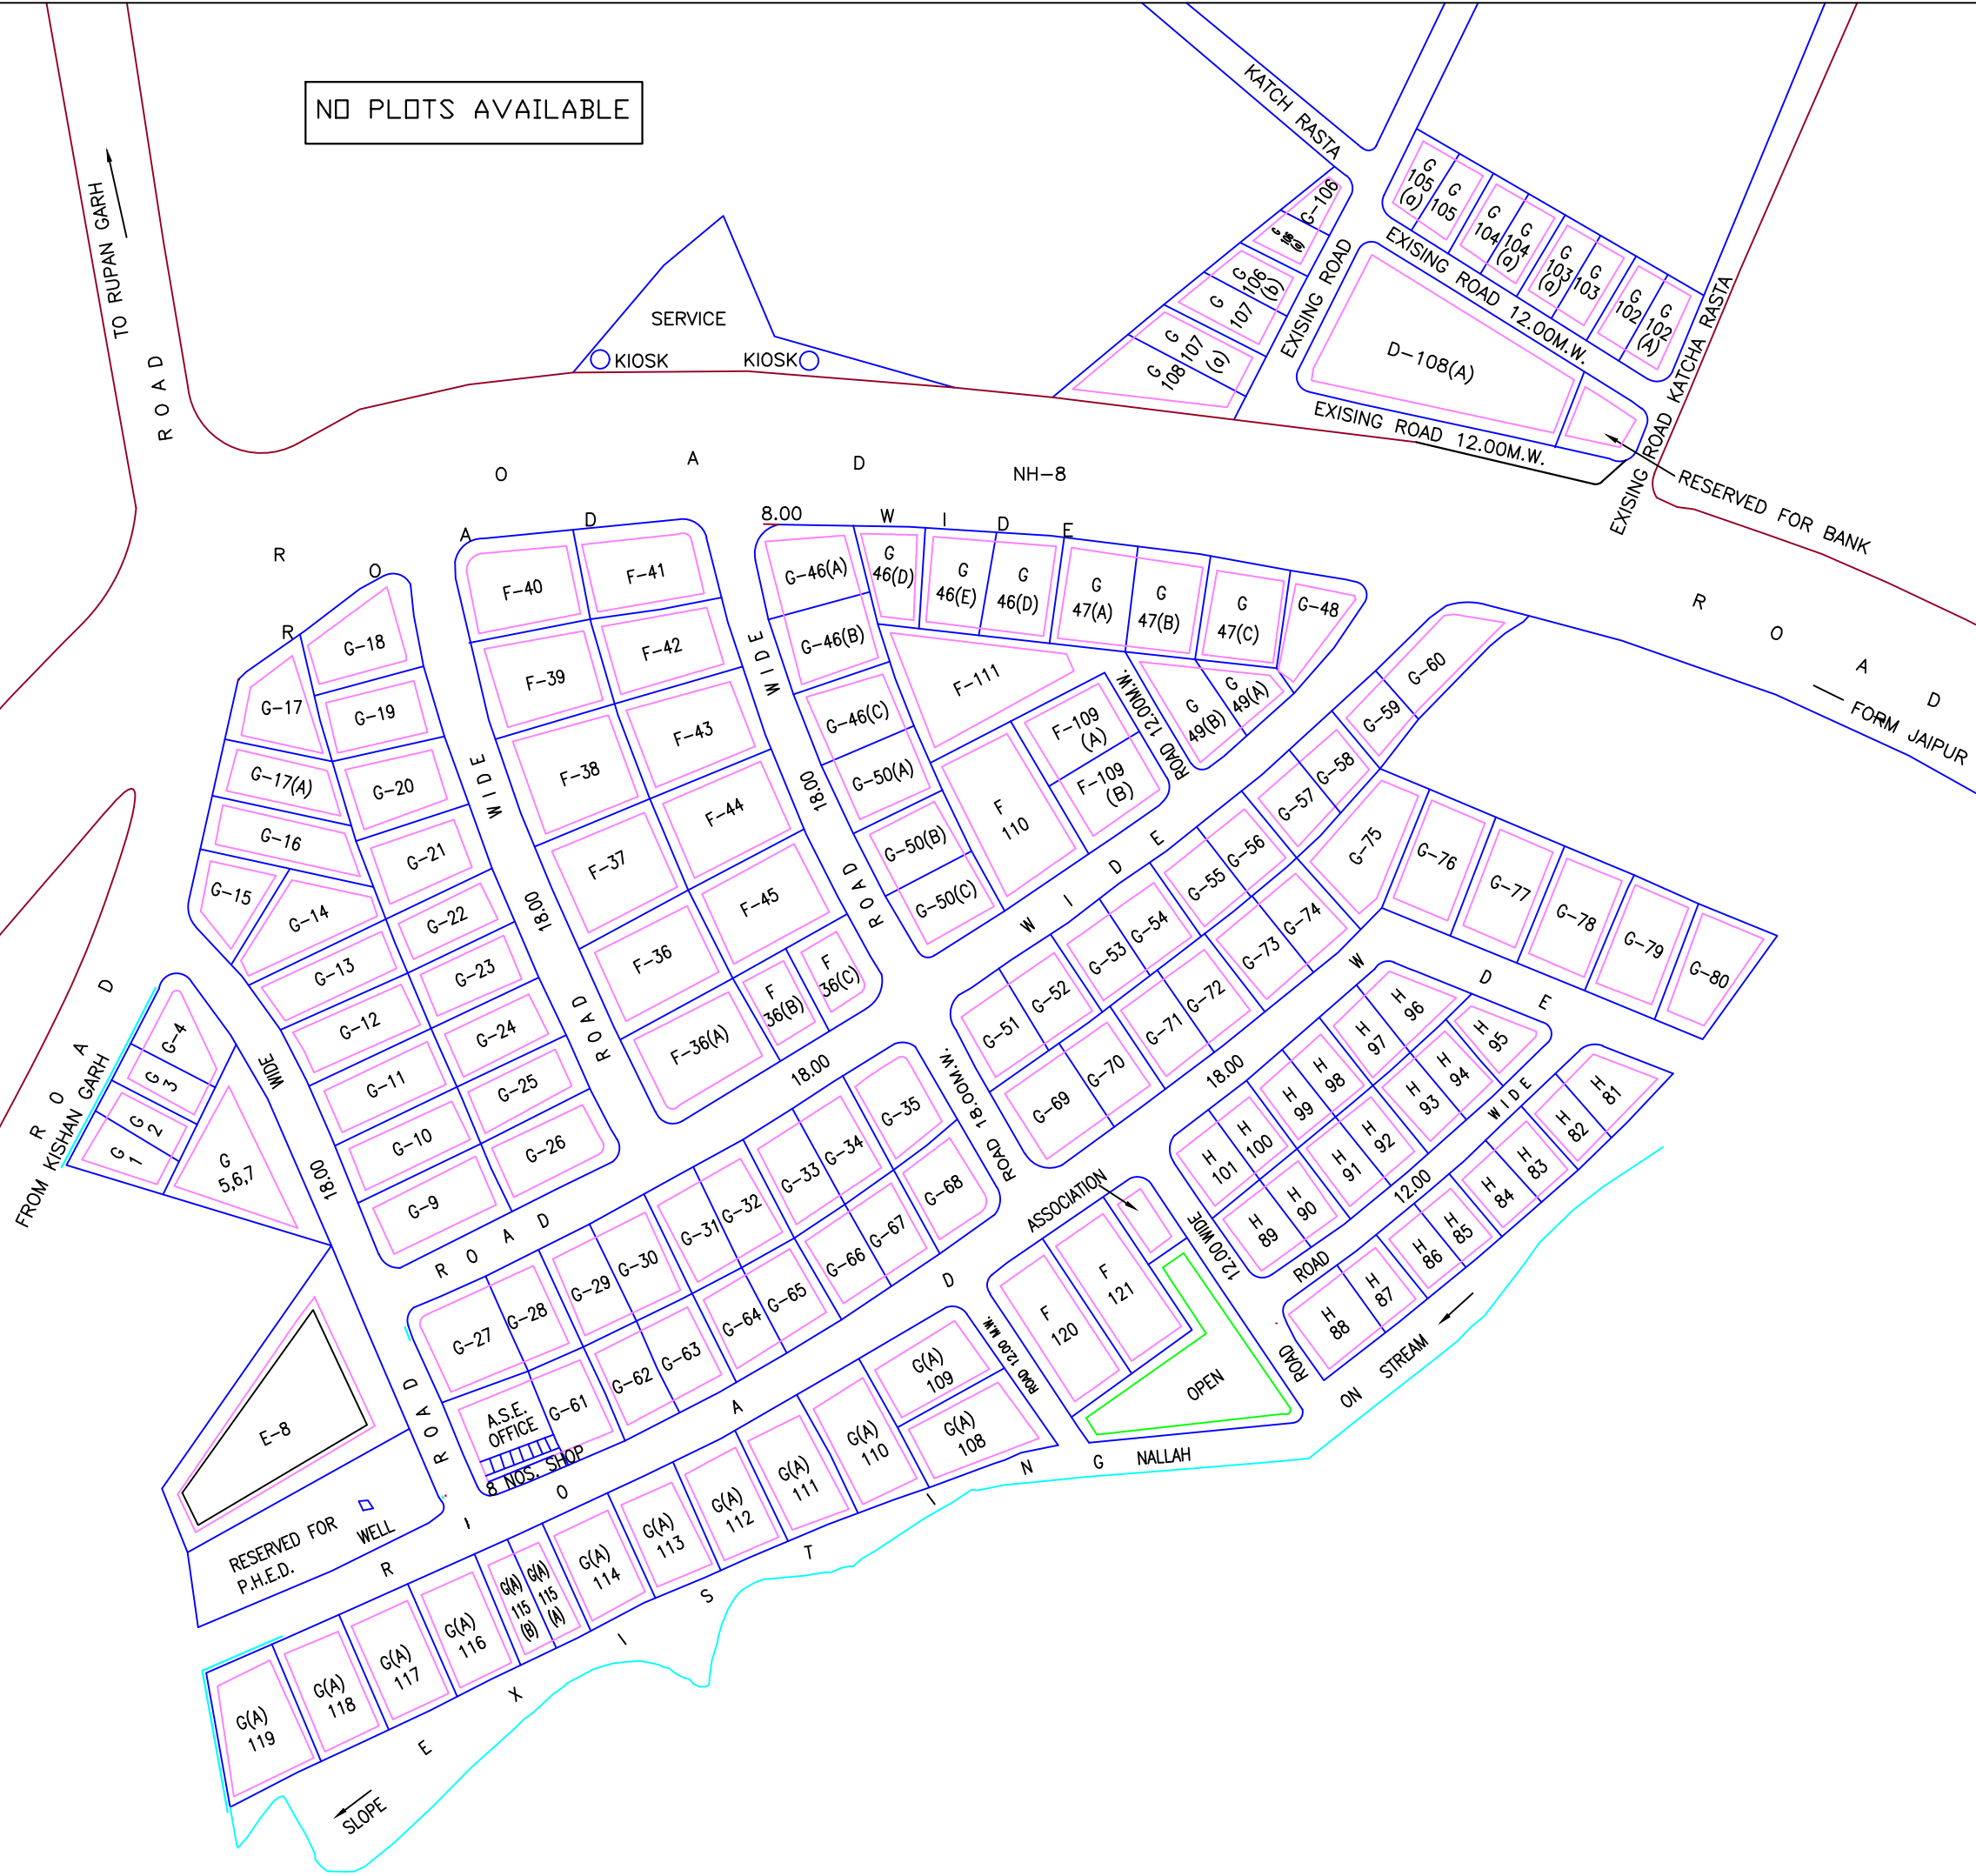

NO PLOTS AVAILABLE



SCHEDULE OF PLOTS

TYPE	SIZE IN METERS	AREA IN SQM.	NOS.	SET BACK		
				FRONT	SIDE	BACK
E	50.00 X 80.00	4000"	1	12.00	6.00	6.00
F	30.00 X 65.00	2000"	16	6.00	3.00	3.00
G(A)	30.00 X 50.00	1500"	18	5.00	3.00	3.00
G	25.00 X 40.00	1000"	88	5.00	3.00	2.50
H	20.00 X 35.00	700"	27	4.00	3.00	2.50
TOTAL NOS. OF PLOTS			150			

LAND USE

AREA	UNDER	SCHEME	62.88 ACRES
"	"	PLOTS	45.54
"	"	ROADS	11.40
"	"	OPEN	03.05
"	"	SERVICES	2.05
"	"	COMMERCIAL COMPLEX	1.14

THIS DRAWING SUPERSEDES DRG. NO. 1P1/317/84 DATE- 9-8-86

REVISED LAYOUT PLAN OF INDUSTRIAL AREA KISHANGARH PHASE I&II DISTT. AJMER(RAJ.)

SCALE 1CM =27.6M DRG. NO. 1P1/A71/86 19.7.86

DEALT BY	
SD- R.K. MEHIRCHANDANI DRAUGHTS MAN	
SD- B.S.PARIHAR SR. PLANNING ASSTT.	
SD- Y.K.BHATT DY. TOWN PLANNER	