


HILLY AREA

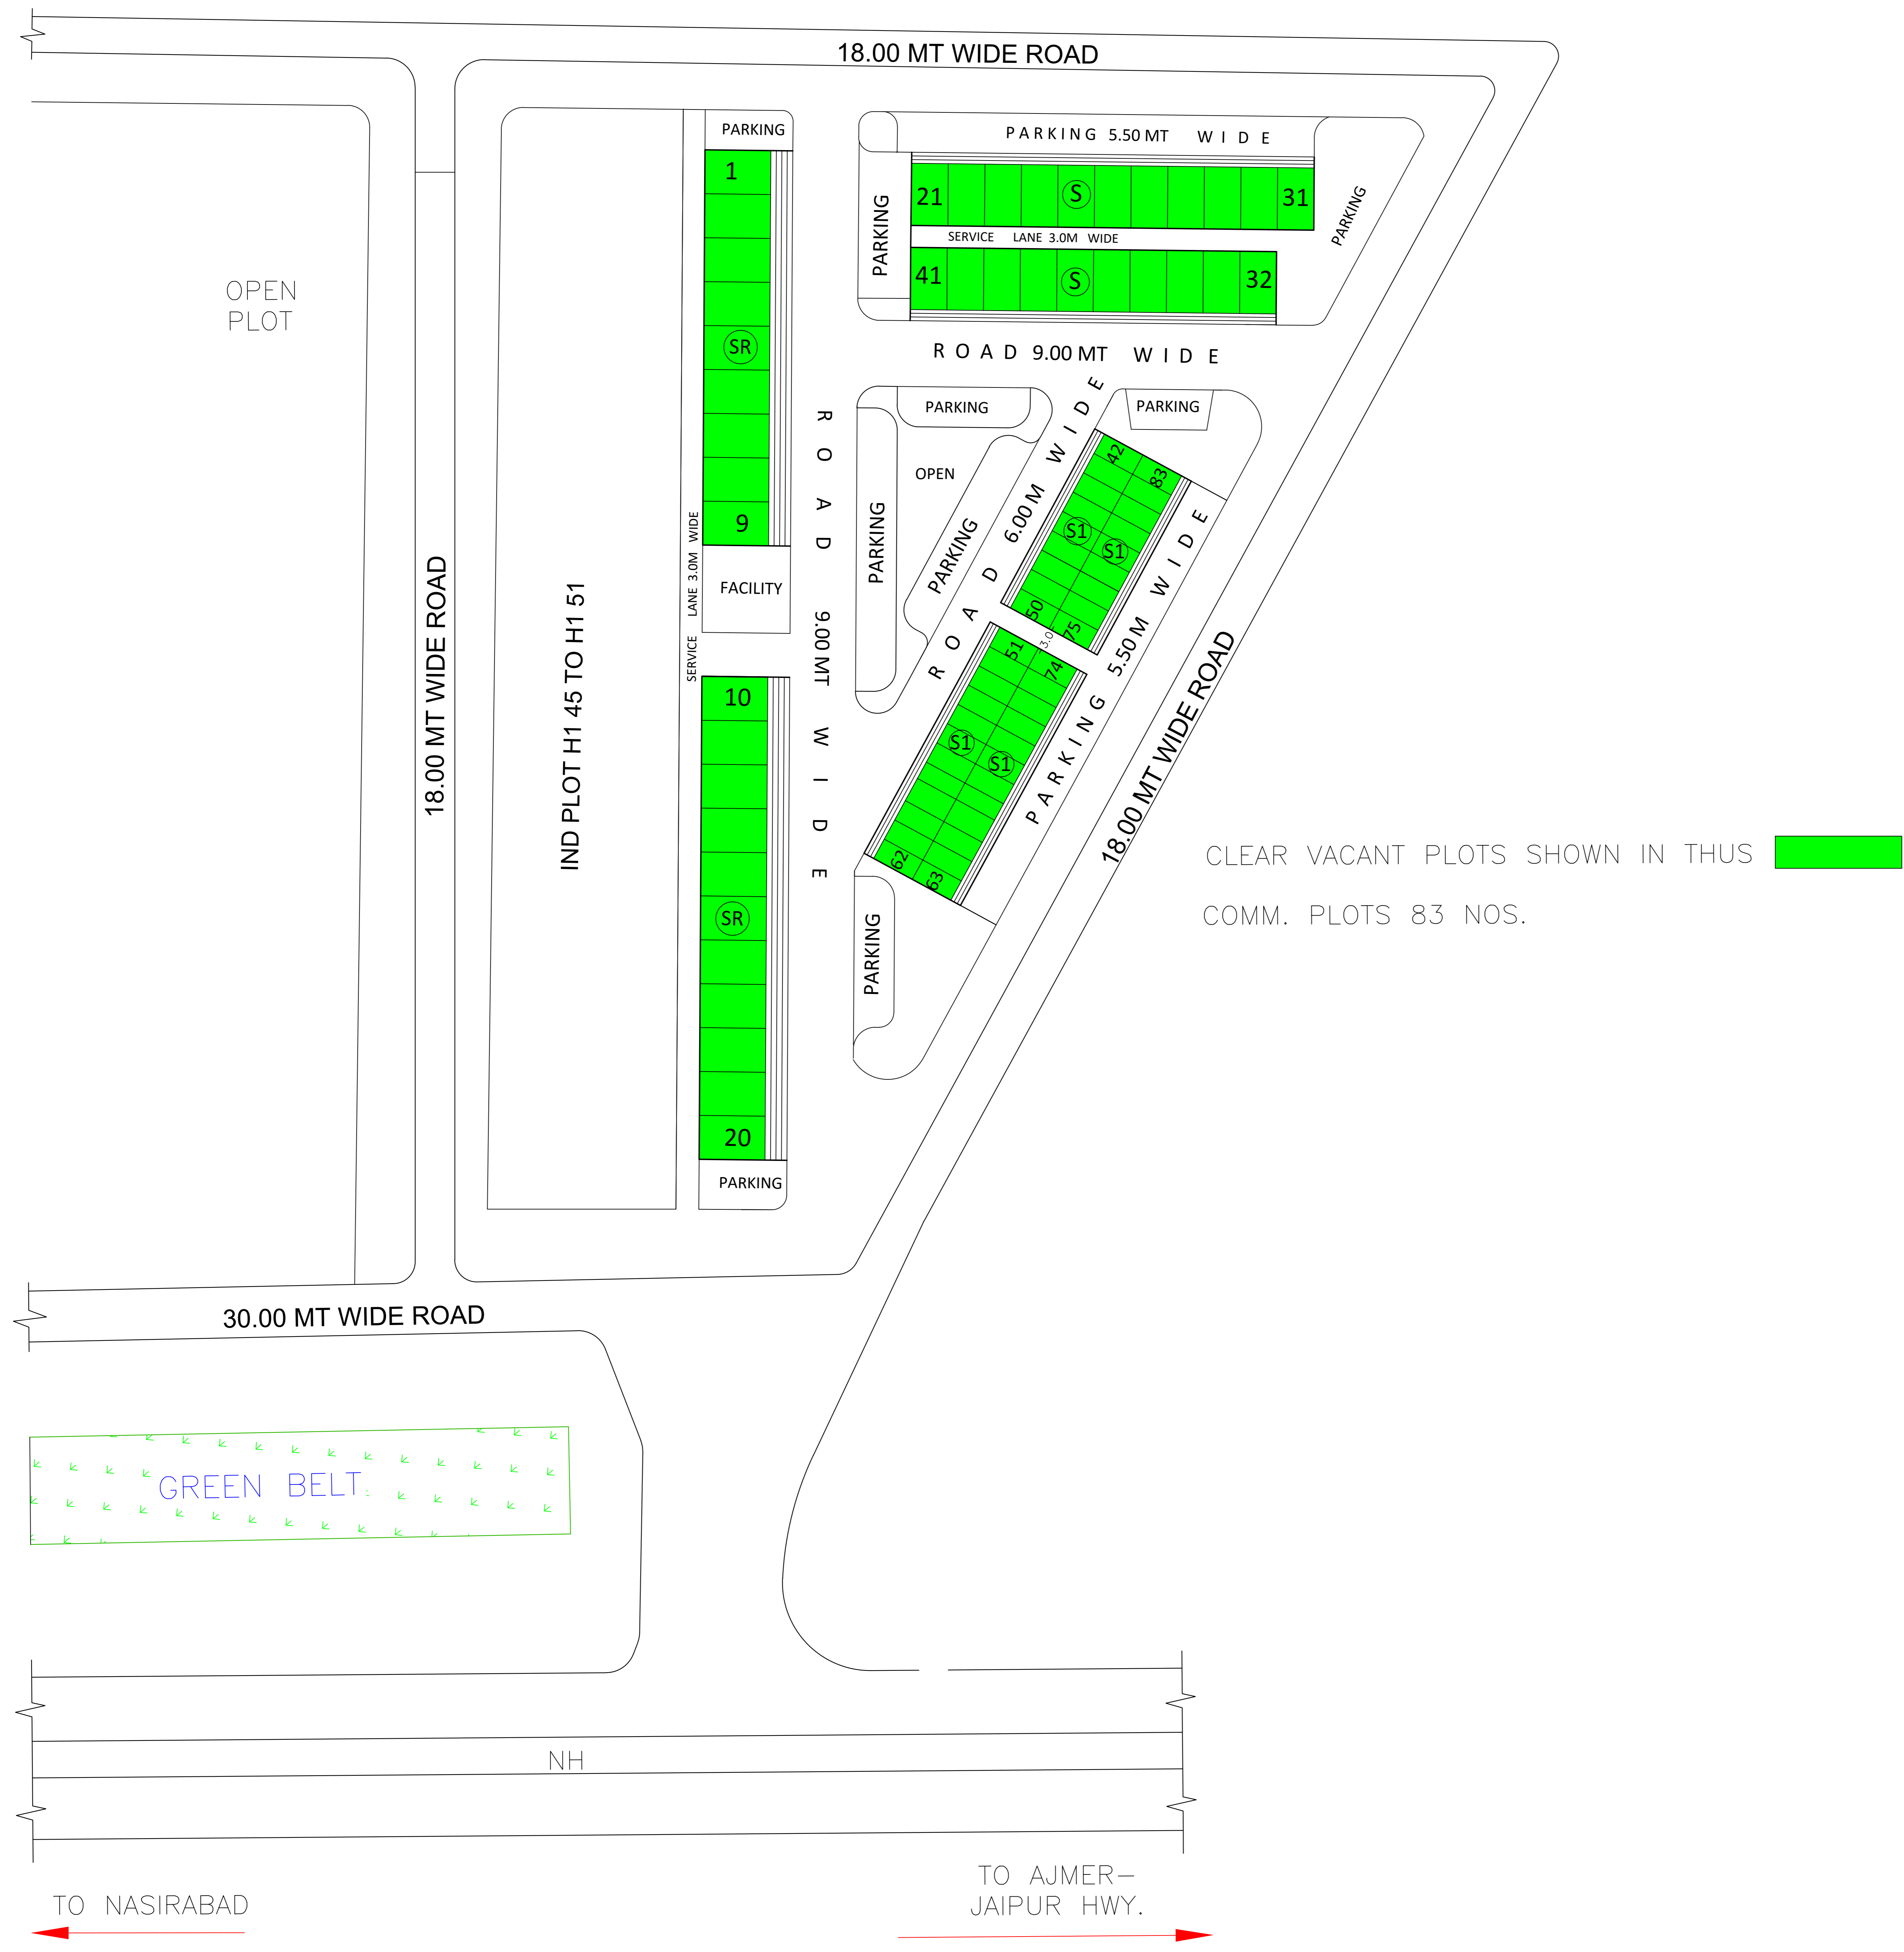

SCHEDULE OF SHOPS

TYPE	SIZE OF PLOTS	AREA SQM	NOS.	REFRANCE DWG NO.
SR	6.00X12.0 INCLUDING 3.0 M WIDE PLATFORM	72.00	20	IPI/841/90 DATE-01/09/1990
S	5.0X10.0 INCLUDING 1.50 M WIDE PLATFORM	50.00	21	IPI/74/82 DATE-24.04.1982
S1	3.00X7.50 INCLUDING 1.50 M WIDE PLATFORM	22.50	42	IPI/741/79 DATE-05.06.1979
TOTAL			83	

NOTES:

1. THIS PLANNING IS PREPARED ON THE SURVEY RECEIVED FROM UNIT OFFICE.
2. THE BUILDING PARAMETER FOR PROPOSED COMMERCIAL PLOT SHALL BE APPLICABLE AS PER RIICO BUILDING REGULATIONS - 2018.
3. THIS DRAWING HAS BEEN APPROVED BY THE COMMITTEE IN MEETING HEADED BY MD HELD ON DATED 12.02.2021.

PART LAYOUT PLAN COMMERCIAL COMPLEX AT INDUSTRIAL AREA SRINAGAR, AJMER.

SCALE 1 CM = 5.0 MT

DRG.NO. IPI/1690/2021, DT. 12..02.2021

GAYATRI MEENA  
DRAUGHTSMAN

VIKAS RAJ JAIN  
ASSTT. TOWN PLANNER

SANJAY WAGHMARE  
SR. TOWN PLANNER

