


SCHEME BOUNDARY

ALLOTTED PLOTS

PLOTS PRESENTLY NOT AVAILABLE FOR ALLOTMENT/AUCTION

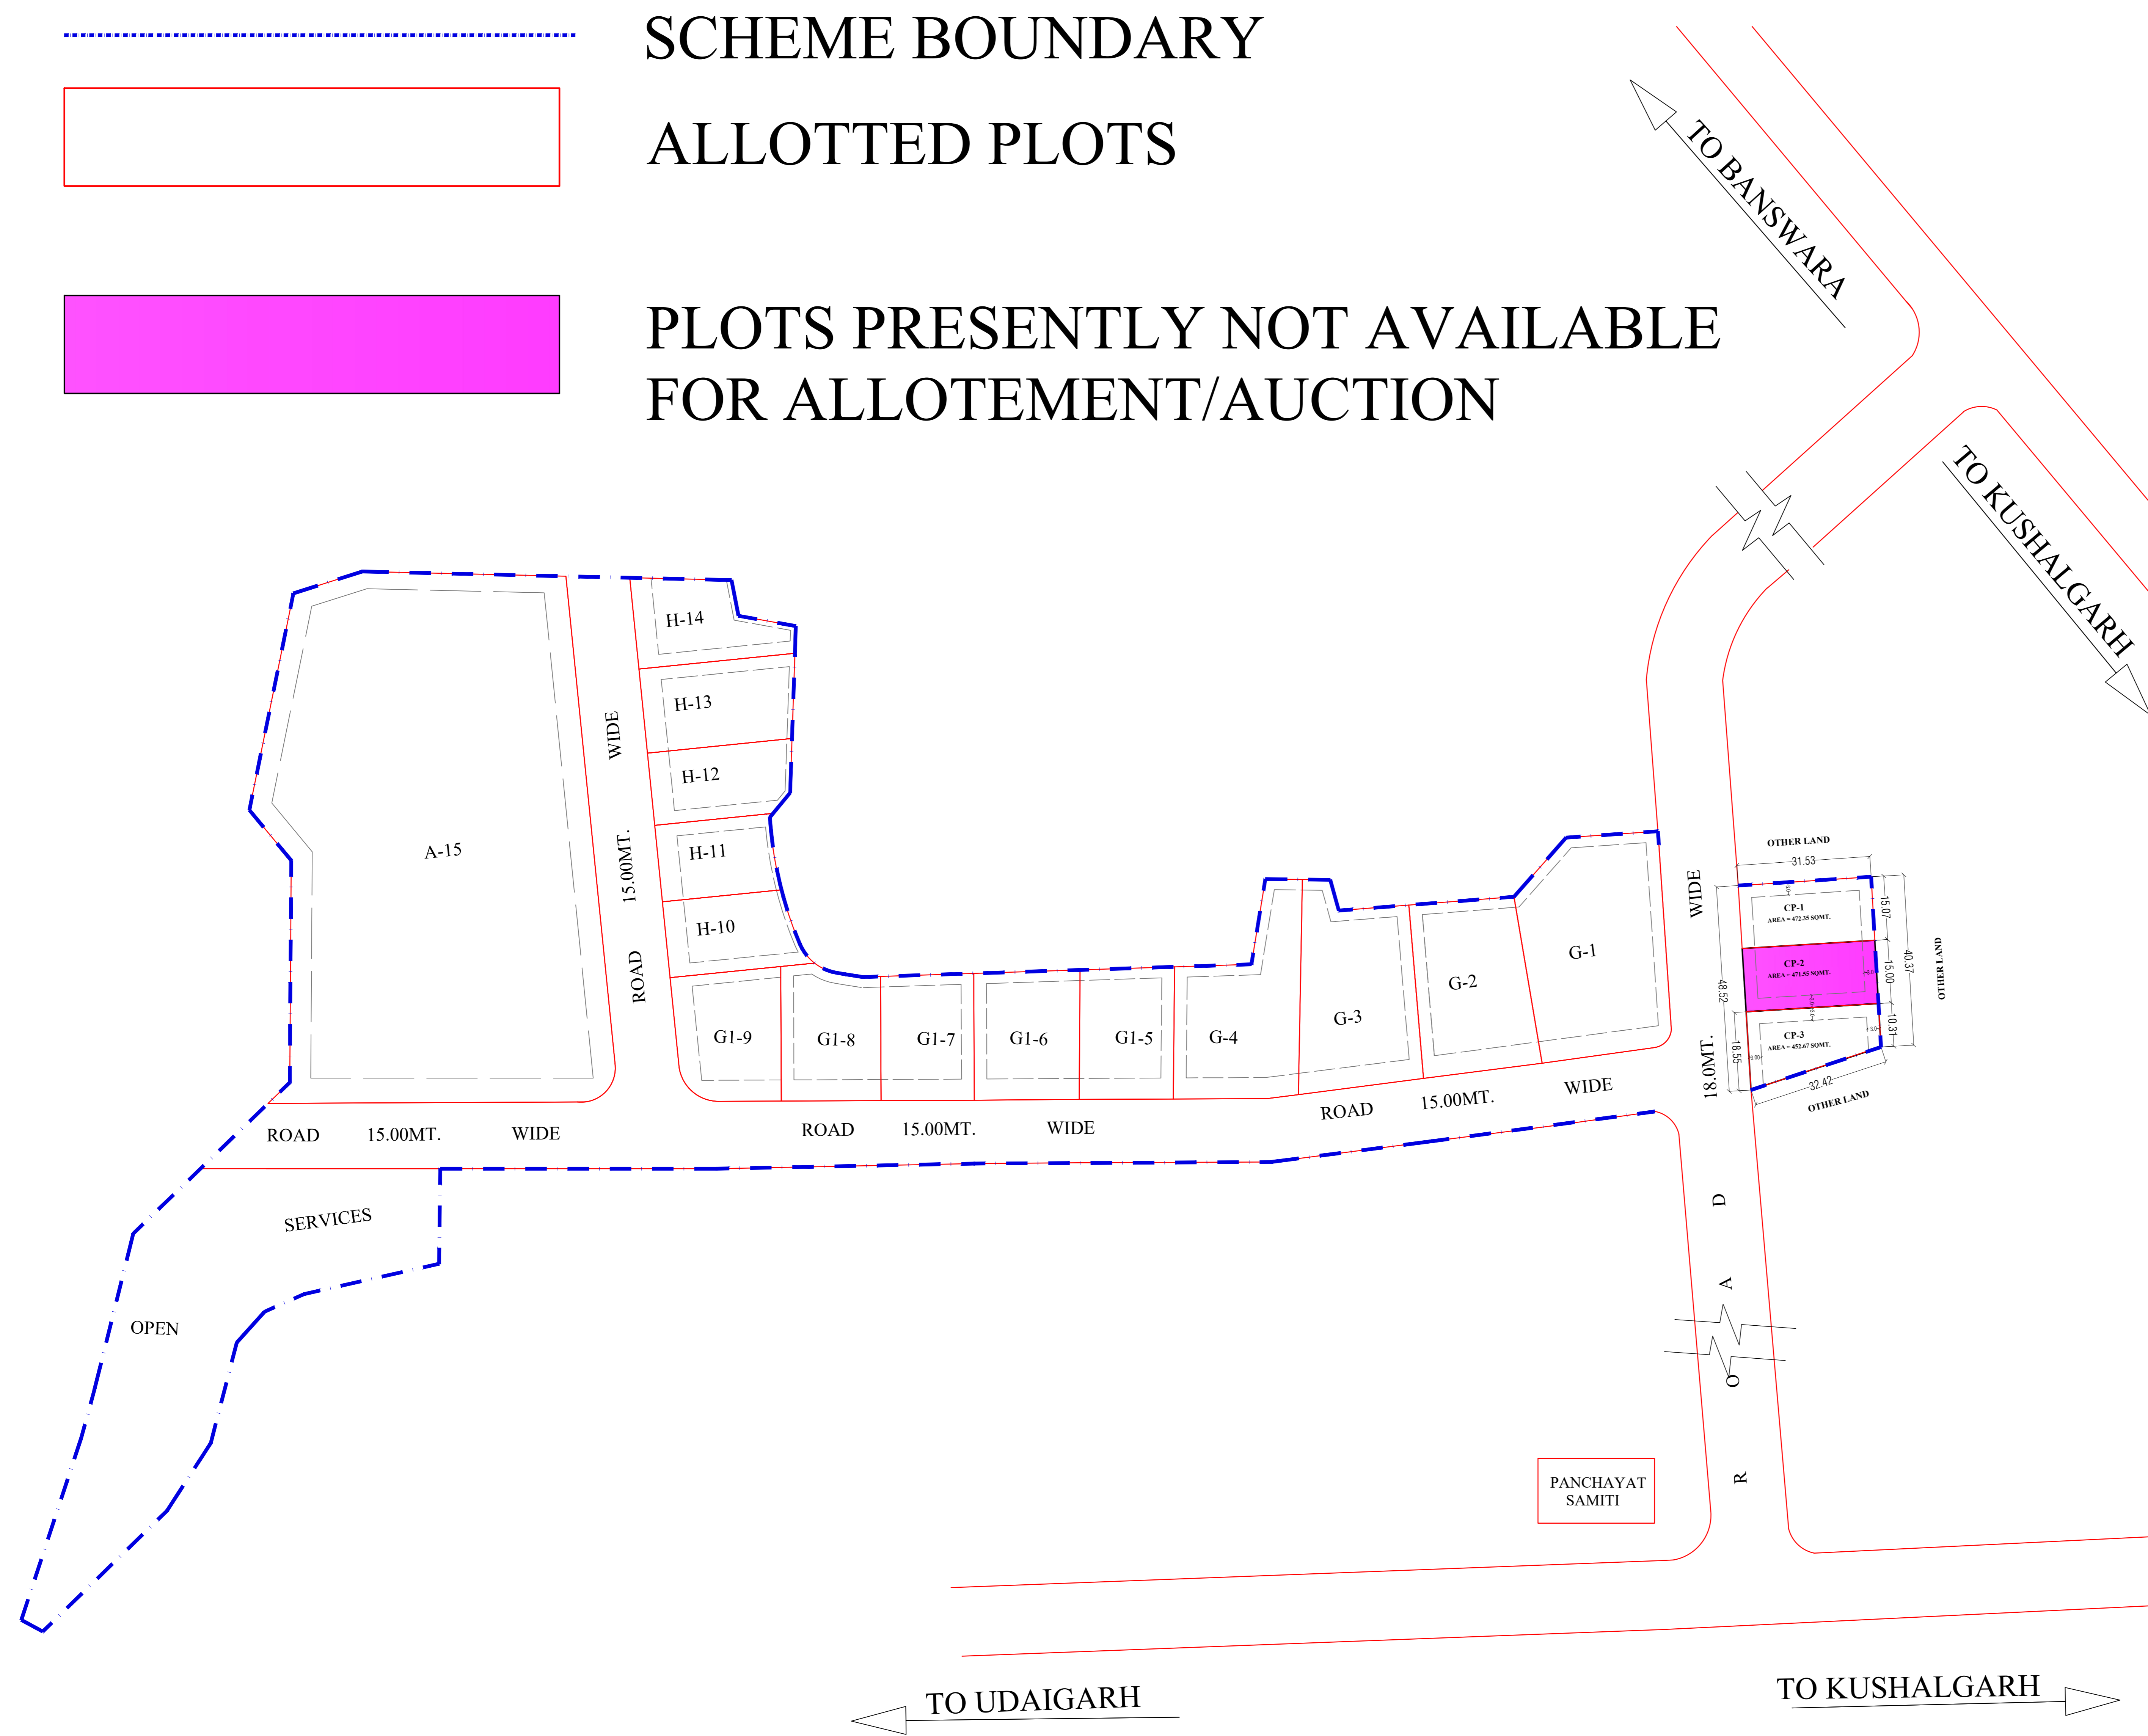

**INDUSTRIAL AREA
KUSHALGARH**

SCHEDULE OF INDUSTRIAL PLOTS

TYPE	SIZE	AREA (IN SQMTR.)	NOS	SET BACK			
				FRONT	SIDE I	SIDE II	REAR
A	80.00 X 125.00	10000.00	01	6.0	4.5	4.5	4.5
G	30.00 X 50.00	1500.00	04	5.0	3.0	-	2.5
G1	25.00 X 40.00	1000.00	05	3.0	3.0	-	1.2
H	20.00 X 35.00	700.00	05	3.0	3.0	-	1.2
TOTAL NOS OF PLOTS			15				

LAND USE

AREA UNDER SCHEME :-	8.42 Acres.
AREA UNDER IND.PLOTS :-	5.24 Acres
AREA UNDER ROADS :-	1.76 Acres.
AREA UNDER SERVICES :-	0.40 Acres
AREA UNDER OPEN :-	0.67 Acres
AREA UNDER FUTURE PLANNING	0.34 Acres

NOTES

1. THIS DRAWING IS PREPARED ON THE SURVEY RECEIVED FROM UNIT OFFICE
2. UNIT OFFICE SHOULD VERIFY THE AUTHENTICATED SCHEME BOUNDARY WITH REVENUE RECORD AND AS PER SITE SITUATION OF THE AREA
3. THIS DRAWING SUPERCEED EARLIER DRAWING NO.IPI/810/80 DT.22-02-1980
4. THIS DRAWING IS APPROVED BY MANAGING DIRECTOR VIDE PARA 36/N ON DATED 25-07-2006 IN HEAD OFFICE NOTE SHEET ON UNIT OFFICE PROPOSAL DATED 10-05-2006

**REVISED LAYOUT PLAN OF INDUSTRIAL
AREA KUSHALGARH DISTT. BANSWARA**

SCALE : 1cm=20.0mt.

DRG.NO. IPI/291/2006 DT. 28-07-2006


M.L SHARMA
Sr.DRAUGHTSMAN

CHETAN RAM
ASSTT.REGIONAL MANAGER

K.B PATEL
REGIONAL MANAGER

B.S NIMESH
Sr.REGIONAL MANAGER

IPI/1542/2020 DT. 20-02-2020

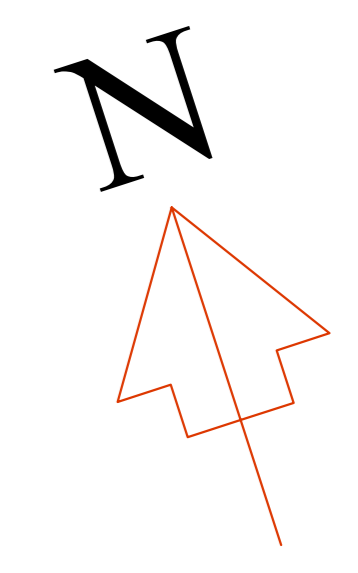

1. PLOT NO. CP-1 TO CP-3 THREE PLOTS OF COMMERCIAL PLOTS HAS BEEN PLANNED ON SERVICES LAND FURTHER , IN LIEU OF SAID SERVICES AREA MEASURING 1396.59 SQMT.FUTURE PLANNING AREA MEASURING 1397.00SQMT.HAS BEEN PROPOSED AS SERVICES AREA SAID REVISION HAS BEEN APPROVED IN THE MEETING BY COMMITTEE CONSTUTED FOR PLANNING OF NEW INDUSTRIAL AREA HELD ON DT. 04-02-2020HEADED BY MD

RIICO