


ALLOTTED PLOTS

PLOTS PRESENTLY NOT AVAILALBLE FOR ALLOTEMENT / AUCTION

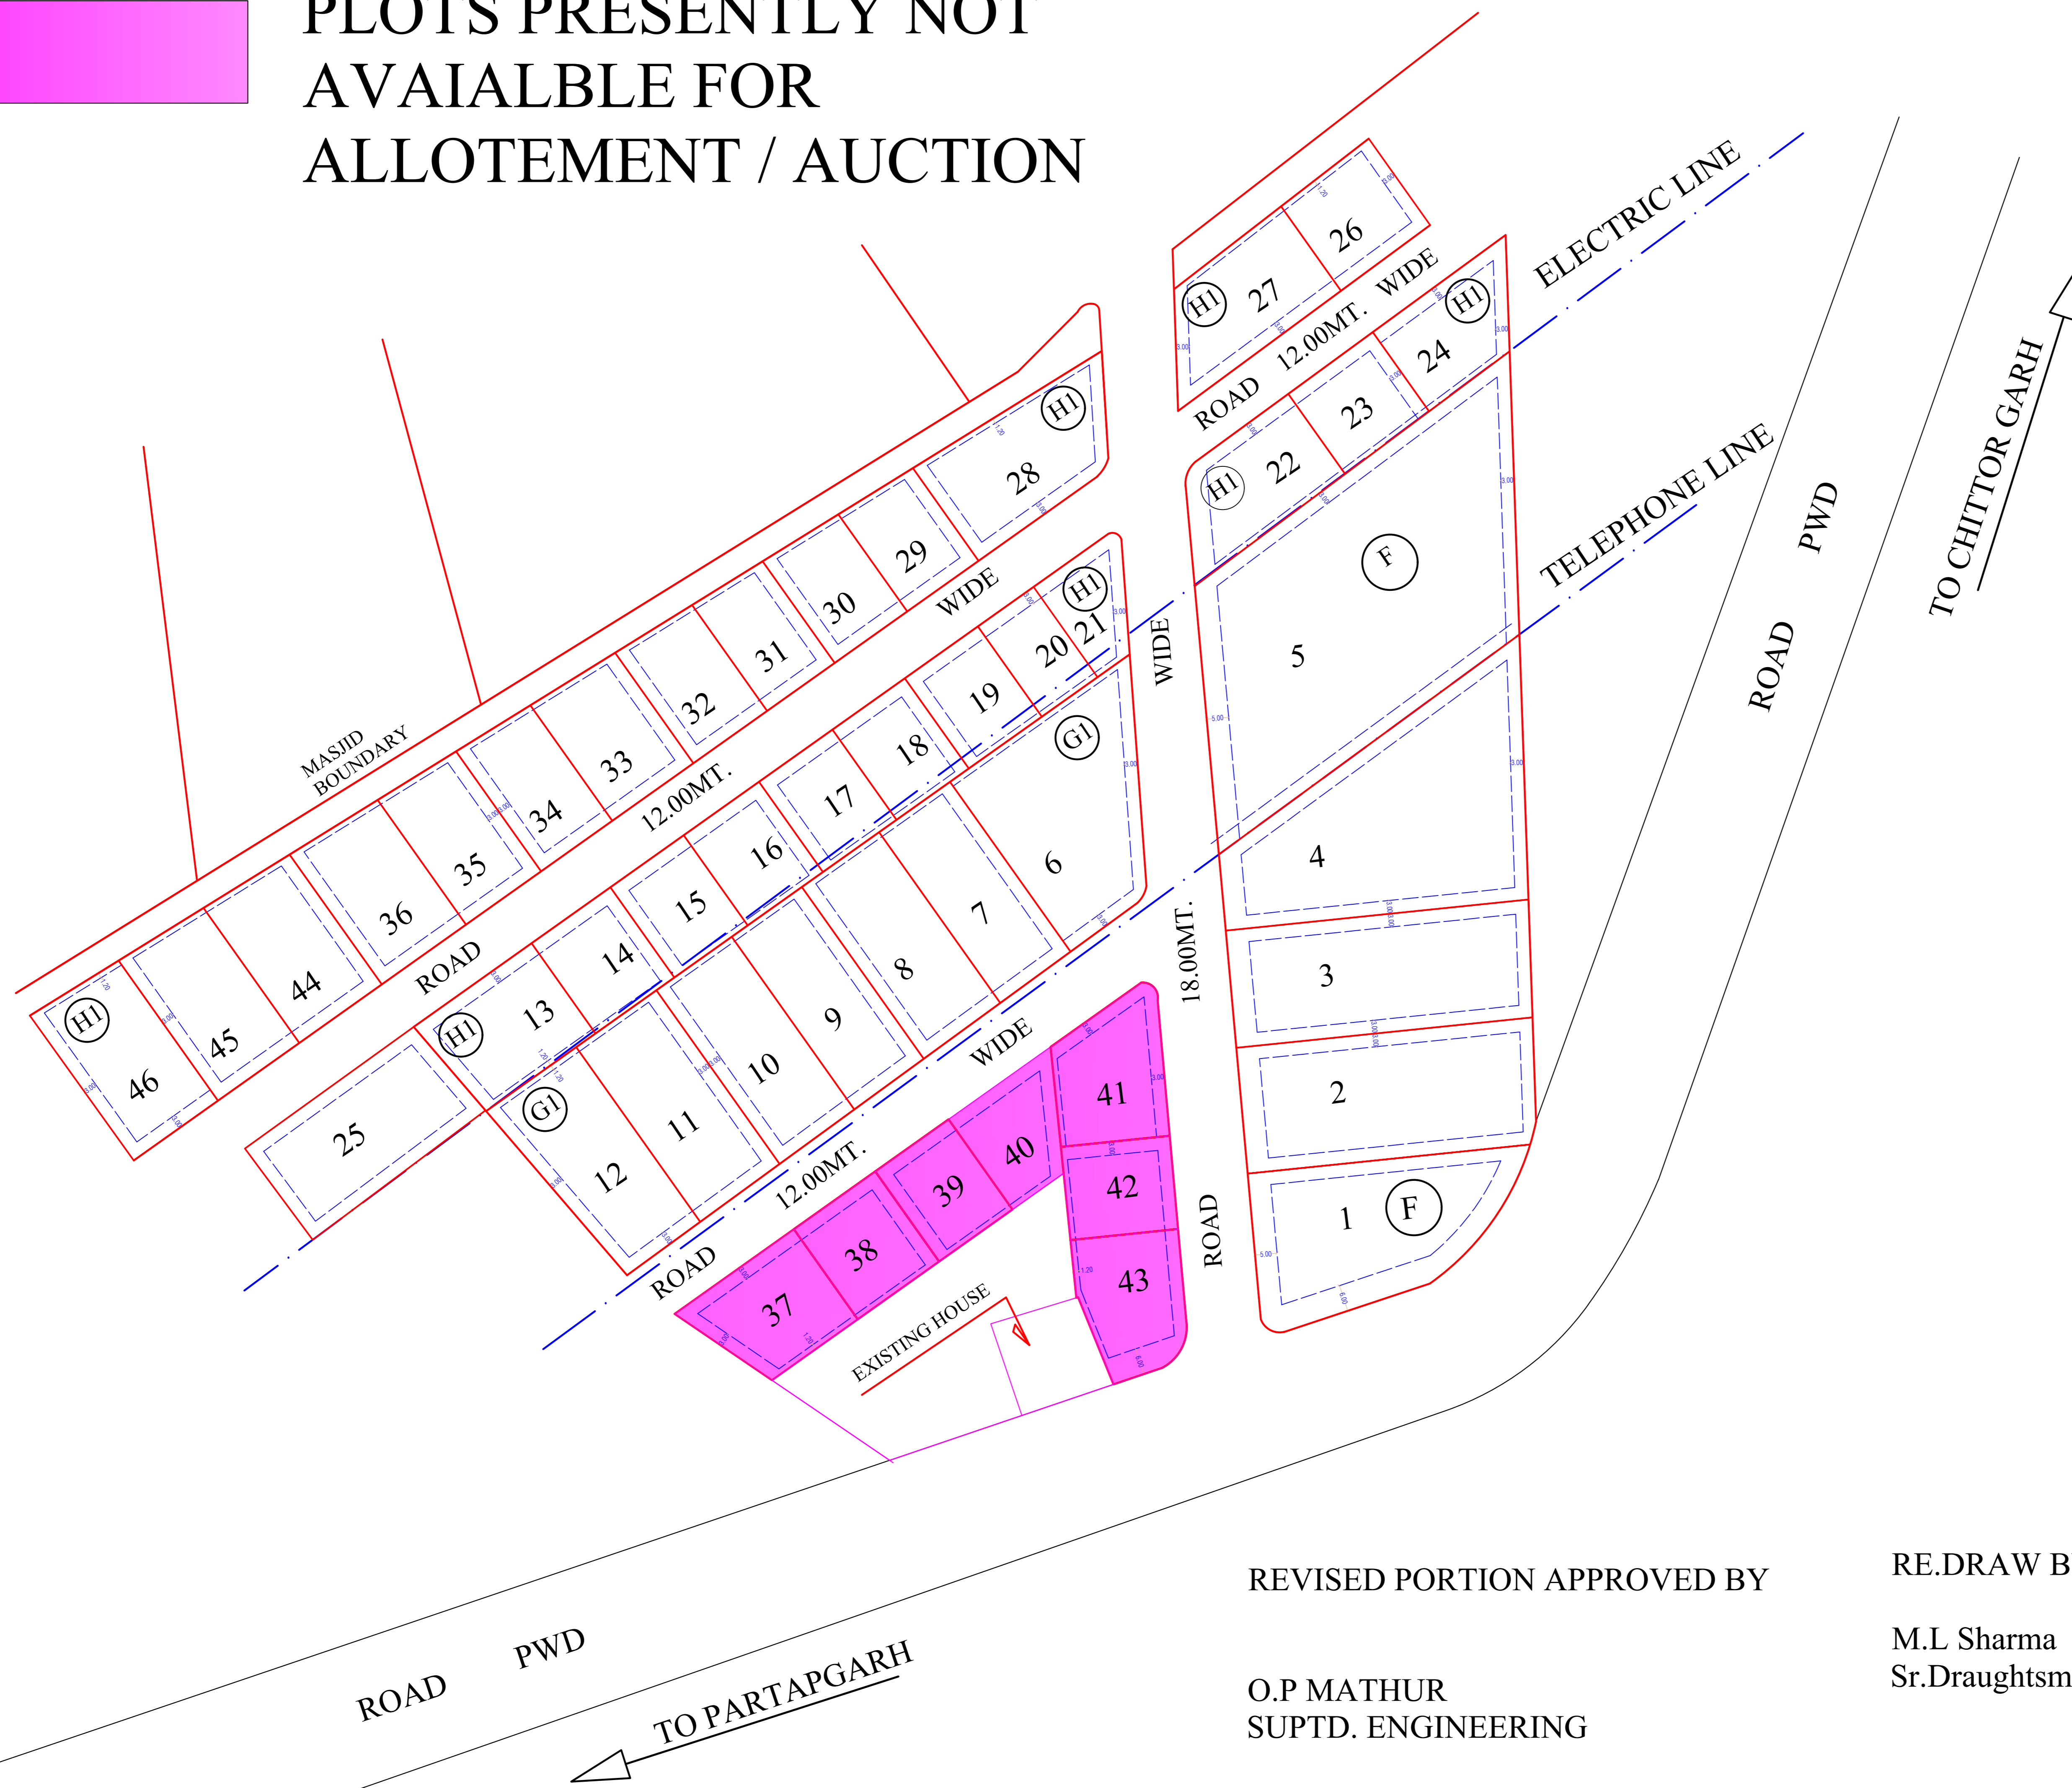

REVISED PORTION APPROVED BY

O.P MATHUR
SUPTD. ENGINEERING

RE.DRAW BY

M.L Sharma
Sr.Draughtsman

INDUSTRIAL AREA PARTAPGARH

SCHEDULE OF INDUSTRIAL PLOTS

TYPE	SIZE	AREA (IN SQMTR.)	NOS	SET BACK			
				FRONT	SIDE I	SIDE II	REAR
F	30.00 X 65.00	2000.00	05	5.0	3.0	-	2.5
G1	25.00 X 40.00	1000.00	07	3.0	3.0	-	1.2
H1	20.00 X 25.00	500.00	33	3.0	3.0	-	1.2

TOTAL NOS OF PLOTS 45

LAND USE

AREA UNDER SCHEME :-	12.05 Acres
AREA UNDER IND.PLOTS :-	7.95 + 1.17 = 9.12 Acres
AREA UNDER ROADS :-	2.35 Acres
AREA UNDER SERVICES :-	1.75 - 1.17 = 0.58 Acres

NOTE :-

THIS DRAWING REVISED AS PER DY.DIR.(INFRA) BHILWARA LETTER NO. 505 DT.21-5-1980

REVISED LAYOUT PLAN OF INDUSTRIAL AREA PRATAPGARH DISTT. CHITTORGARH

SCALE : 1cm=20.0mt.

DRG.NO.

IP & I / 683/78/ 31-7-1978

V.P GAUTAM
SR.DRAUGHTSMAN

REV.

IP & I / 837/ 05-6-1980

REV. II

IP & I / 167/83/ 22-2-1983


REV. II

IPI/ 344 /84/ 23-11-1984

A.K MATHUR
PLANNING ASSISTANT

RM/BHL/ 9 /85/ 13-5-1985

R.L PUROHIT
MANAGER ENGINEERING

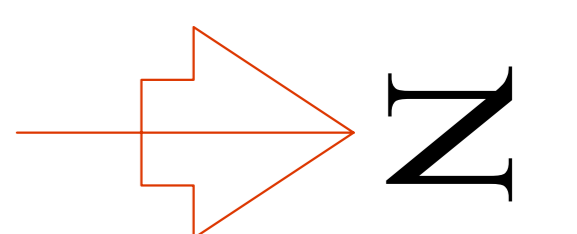

RIICO