


# COMMERCIAL COMPLEX/LAND PLANNING NEAR RAILWAY OVERBRIDGE (ROB) AT GROWTH CENTRE HAMIRGARH, BHILWARA

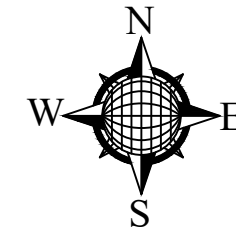


**45.00 M WIDE**

**ROAD**

**ROAD**

**ROB UNDER CONSTRUCTION**

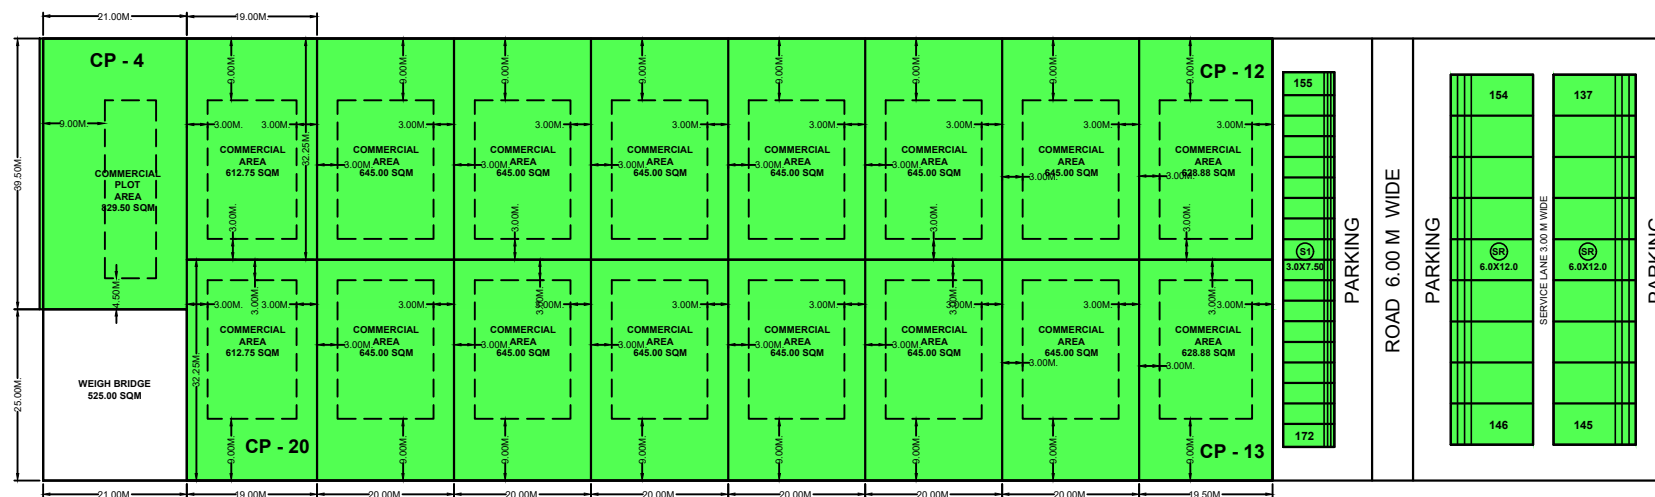

**R O A D**

**18.00 M**

**W I D E**

**24.00 M WIDE**

**ROAD**

**F-334**

**G-333**

**ROAD 18.00 M WIDE**

**G-318**

**F-317**

**F-60**

**G-87**