


COMMERCIAL COMPLEX/LAND PLANNING NEAR WATER SUPPLY AT GROWTH CENTRE HAMIRGARH, BHILWARA

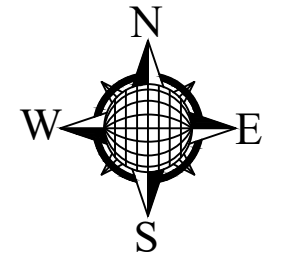

**ROAD
45.00 M
WIDE**


**ROAD
45.00 M
WIDE**

**ROAD
45.00 M
WIDE**


**ROAD
30.00 M
WIDE**

**ROAD
30.00 M
WIDE**

**ROAD
30.00 M
WIDE**

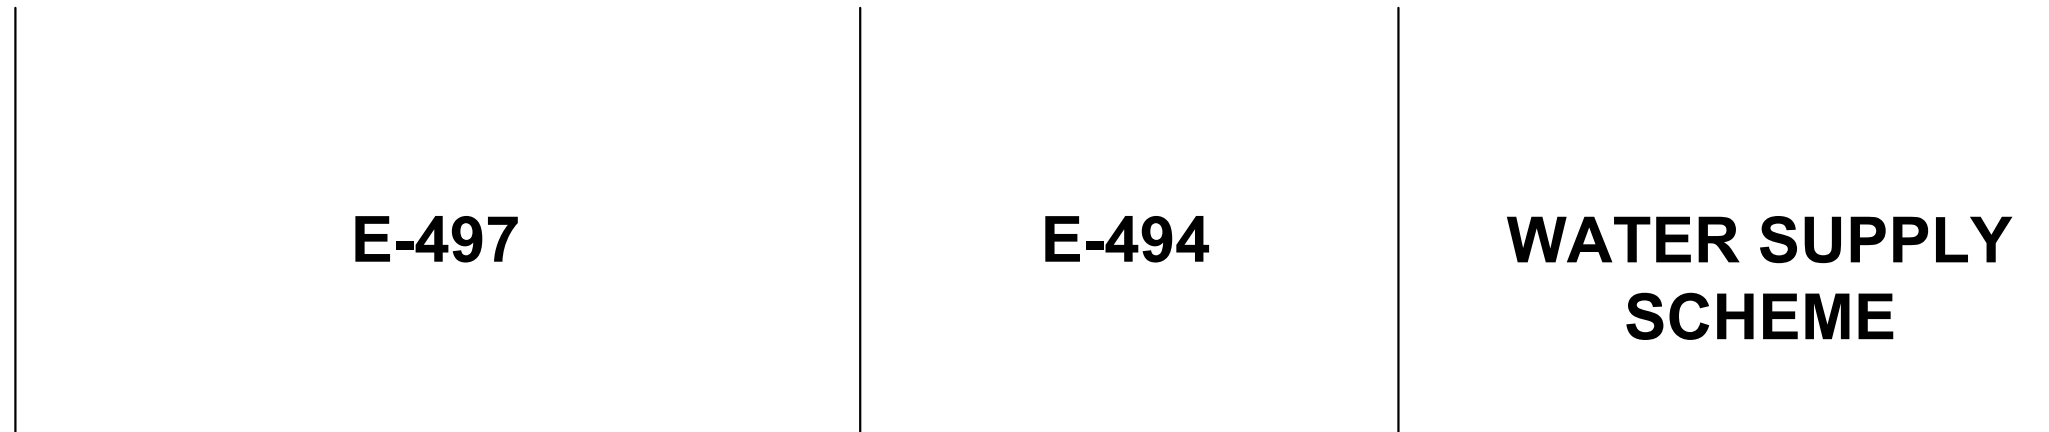

ROAD 18.00 M WIDE

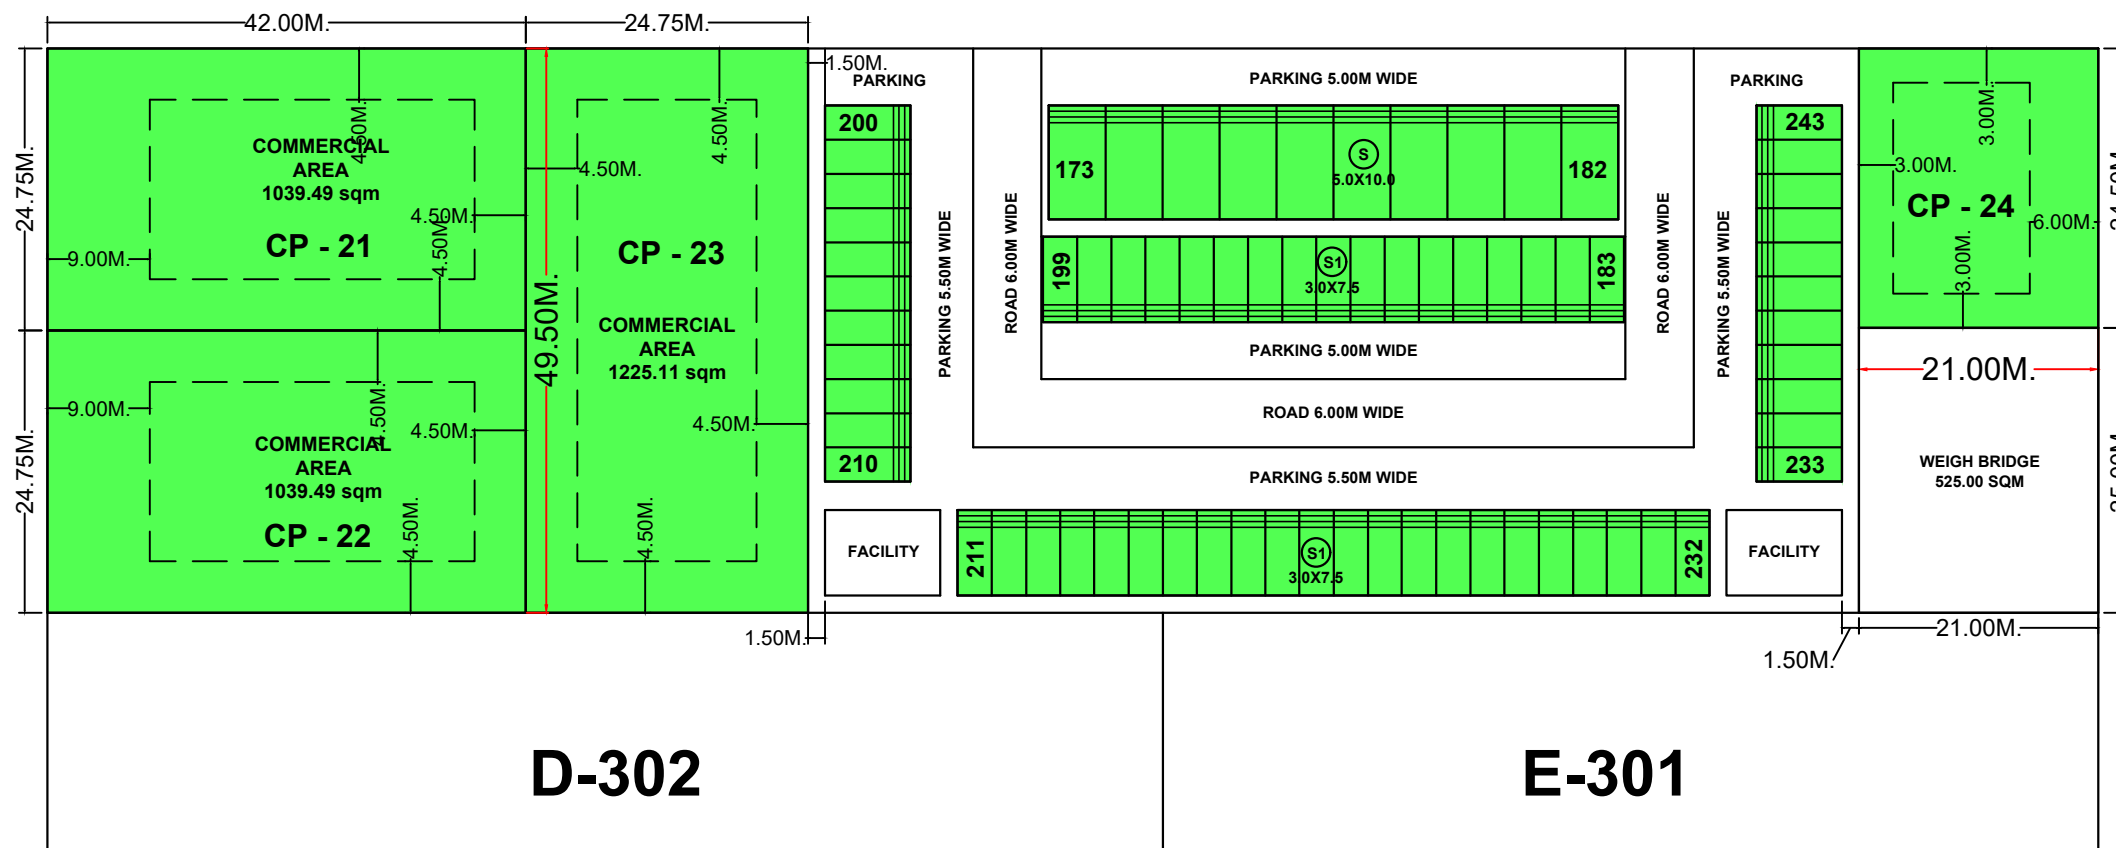

D-302

E-301