


LAYOUT PLAN OF INDUSTRIAL AREA BICHHWAL, BIKANER

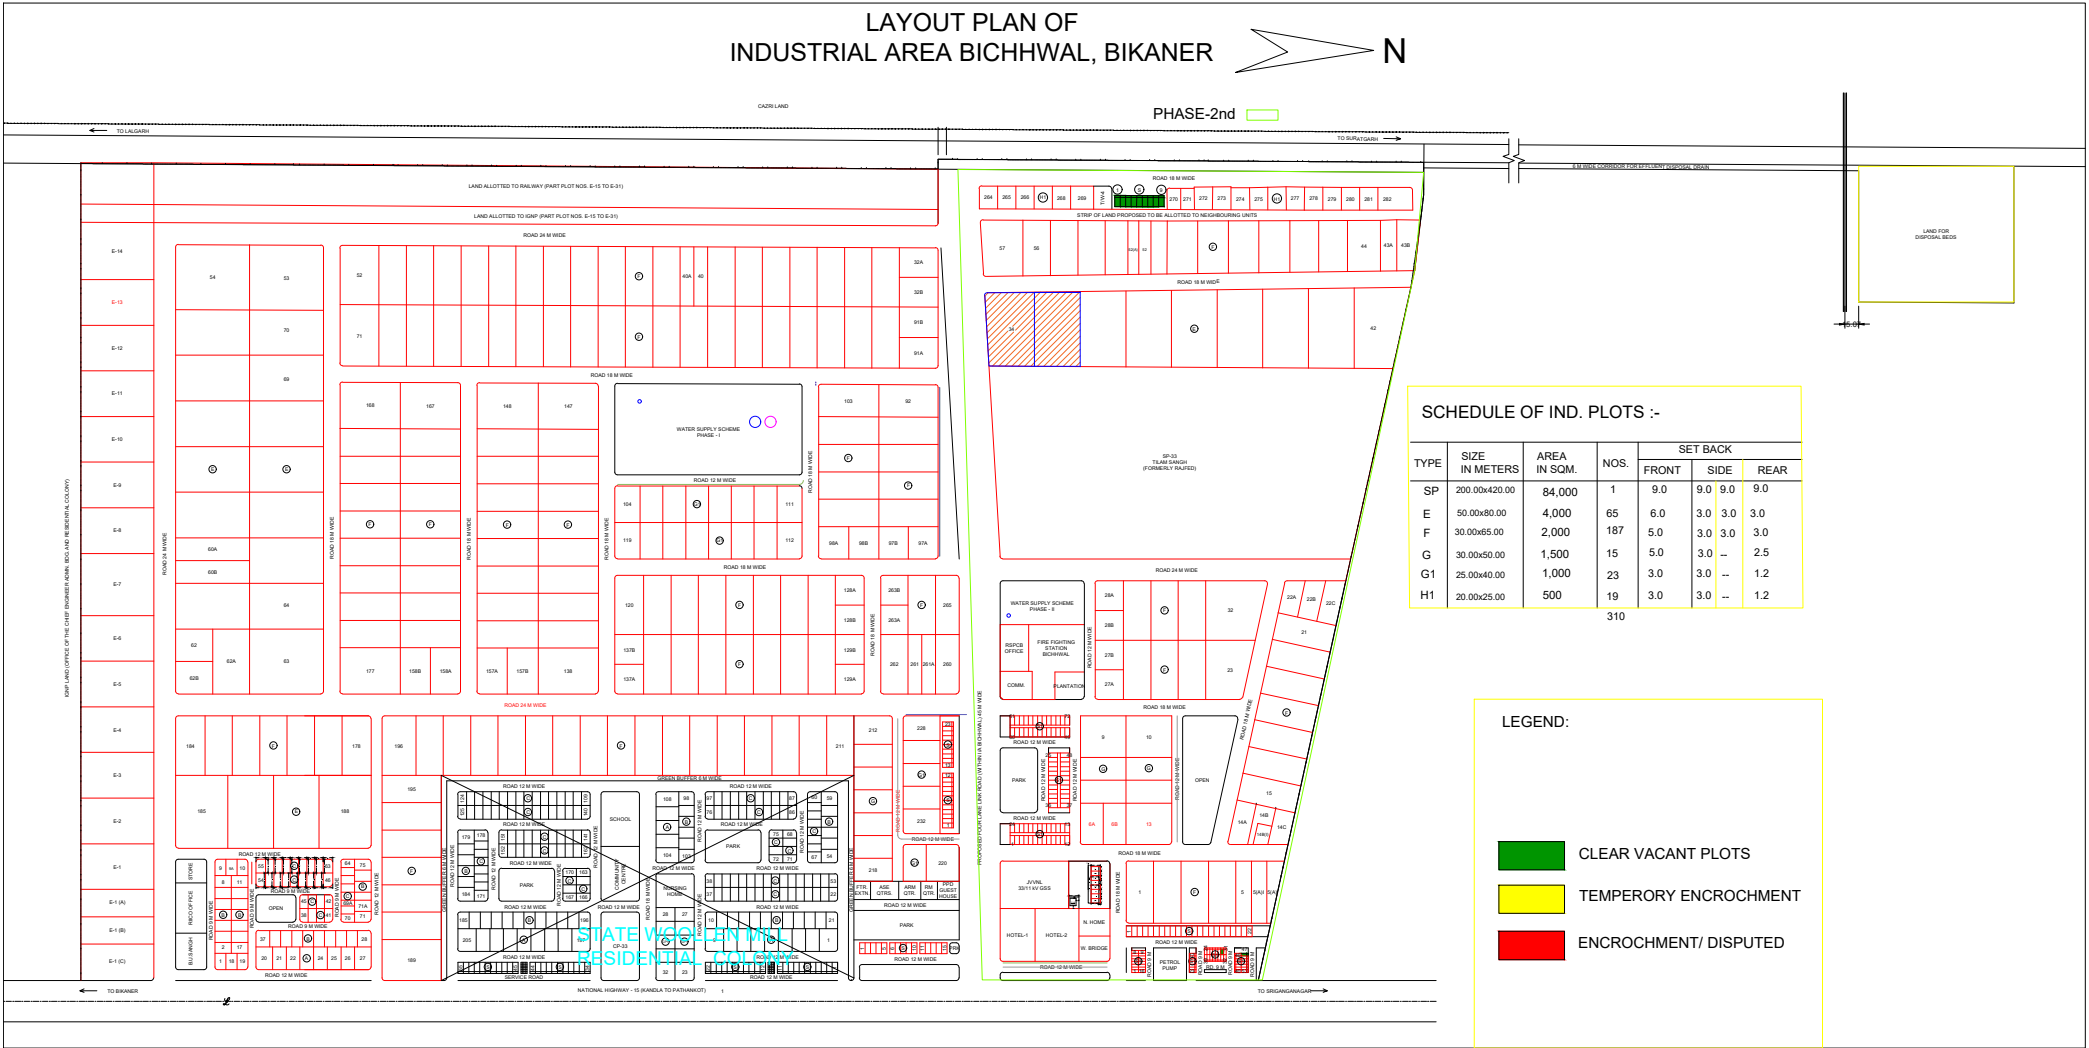

CARRELAND

PHASE-2nd



SCHEDULE OF IND. PLOTS :-

TYPE	SIZE IN METERS	AREA IN SQM.	NOS.	SET BACK		
				FRONT	SIDE	REAR
SP	200.00x420.00	84,000	1	9.0	9.0	9.0
E	50.00x80.00	4,000	65	6.0	3.0	3.0
F	30.00x65.00	2,000	187	5.0	3.0	3.0
G	30.00x50.00	1,500	15	5.0	3.0	2.5
G1	25.00x40.00	1,000	23	3.0	3.0	1.2
H1	20.00x25.00	500	19	3.0	3.0	1.2

310

LEGEND:

- CLEAR VACANT PLOTS
- TEMPORARY ENCROACHMENT
- ENCROACHMENT/ DISPUTED

STATE WOODEN RESIDENTIAL