


LEGEND:

- CLEAR VACANT PLOTS
- TEMPORARY ENCROCHMENT
- ENCROCHMENT/ DISPUTED

NAPASAR IND. AREA

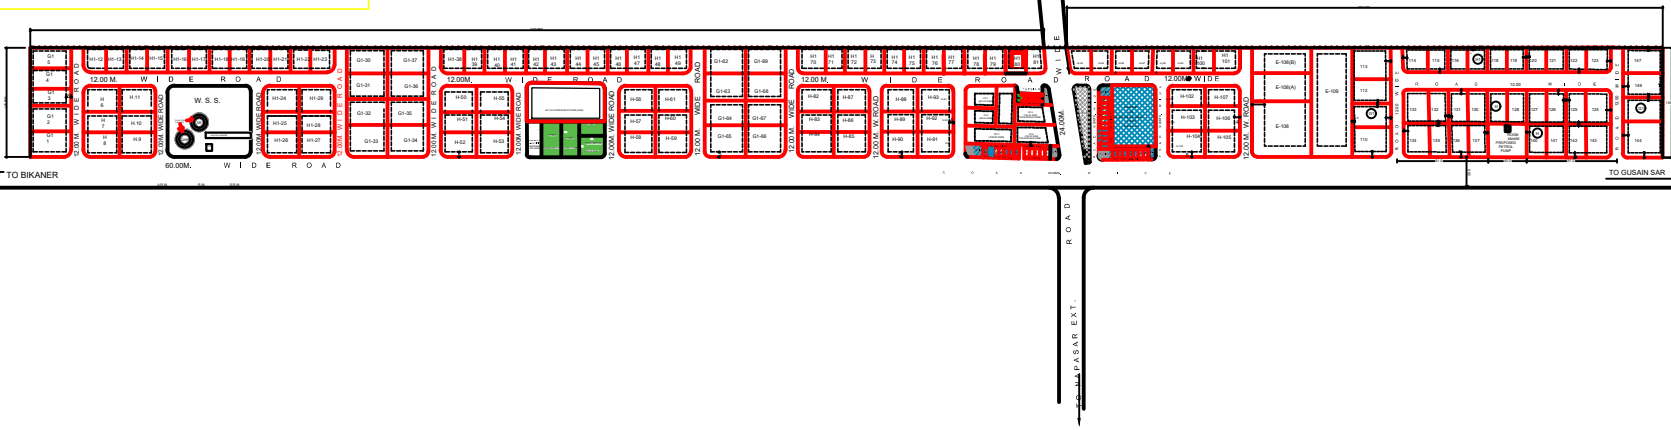

NAPASAR

TYPE	SIZE IN METRES	AREA IN SQ. METRES	NOS.	SET BACKS		
				FRONT	SIDES	REAR
E	40.00 x 100.00	4,000 SQ.M.	2	3	3	3
G-1	25.00 x 40.00	1,000 SQ. M.	29	3	3	1.2
H	20.00 x 35.00	700	62	3	3	1.2
H-1	20.00 x 25.00	500	54	3	3	1.2

TOTAL-147

LAND USE:-

AREA UNDER SCHEME	42.13	ACRES
- - PLOTS	31.31	-
- - ROADS	6.04	-
- - RESERVED FOR SERVICES	4.78	-
ROAD LENGTH		
	2.04	K.M

LAY-OUT PLAN FOR INDUSTRIAL AREA NAPASAR DISTT BIKANER (RAJ)

SCALE:- 1CM = 20 METRES	DRG. NO.	IPR/802/80	4 - 2 - 80
DEALT BY:- Sd/- (R.S. NIRWAN) DRAUGHTS-MAN	REV: 1	IPR/868/80	14 - 10 - 80
Sd/- (A.K. MATHUR) PLANNING ASSTT.			
Sd/- (R.L. PURCHIT) MANGER ENGINEERING			Sd/- (K.S. GALINDIA) CHIEF MANAGER XXXX

R I I C O