

JAHAJPUR

SCHEDULE OF PLOTS:

TYPE	SIZE IN METRES	AREA IN SQ. M.	NOS.	SET BACKS		
				FRONT	SIDES	REAR
F	30.00 x 65.00	2,000 SQM.	8	10.00	5.00	5.00
G	30.00 x 50.00	1,500 "	11	10.00	5.00	5.00
G.1	25.00 x 40.00	1,000 "	16	10.00	5.00	5.00
H	20.00 x 35.00	700 "	9	10.00	5.00	5.00
TOTAL NO. OF PLOTS			44			

LAND USE:

TOTAL	AREA	UNDER	SCHEME	:	25.63	ACRES
"	"	"	PLOTS	:	15.56	"
"	"	"	ROADS	:	4.40	"
"	"	"	SERVICES	:	0.57	"
"	"	"	HILLS	:	4.77	"
"	"	"	COMMERCIAL	:	0.33	"
TOTAL				:	25.63	ACRES

NOTE:

THIS DRAWING RETRACED FROM. DRG. No.

LAYOUT PLAN FOR INDUSTRIAL AREA JAHAJPUR, DISST. BHILWARA. (RAJASTHAN)


SCALE: 1CM=20.0MTR. DRG. NO. I&D /ARCH/87/90 DATED. 16.11.90

TCD. BY.
Sd/-
(P.K. SHARMA)
DRAUGHTSMAN

Sd/-
(B.S. PARIHAR)
Sr. PLANNING ASSISTANT

Sd/-
(B.R.P. BHATNAGAR)
DY. TOWN PLANNER

LEGEND:	
-----	SCHEME BOUNDARY
	VACANT ALLOTABLE PLOTS
	TEMPORARY ENCROACHMENT
	ENCROACHMENT / DISPUTED

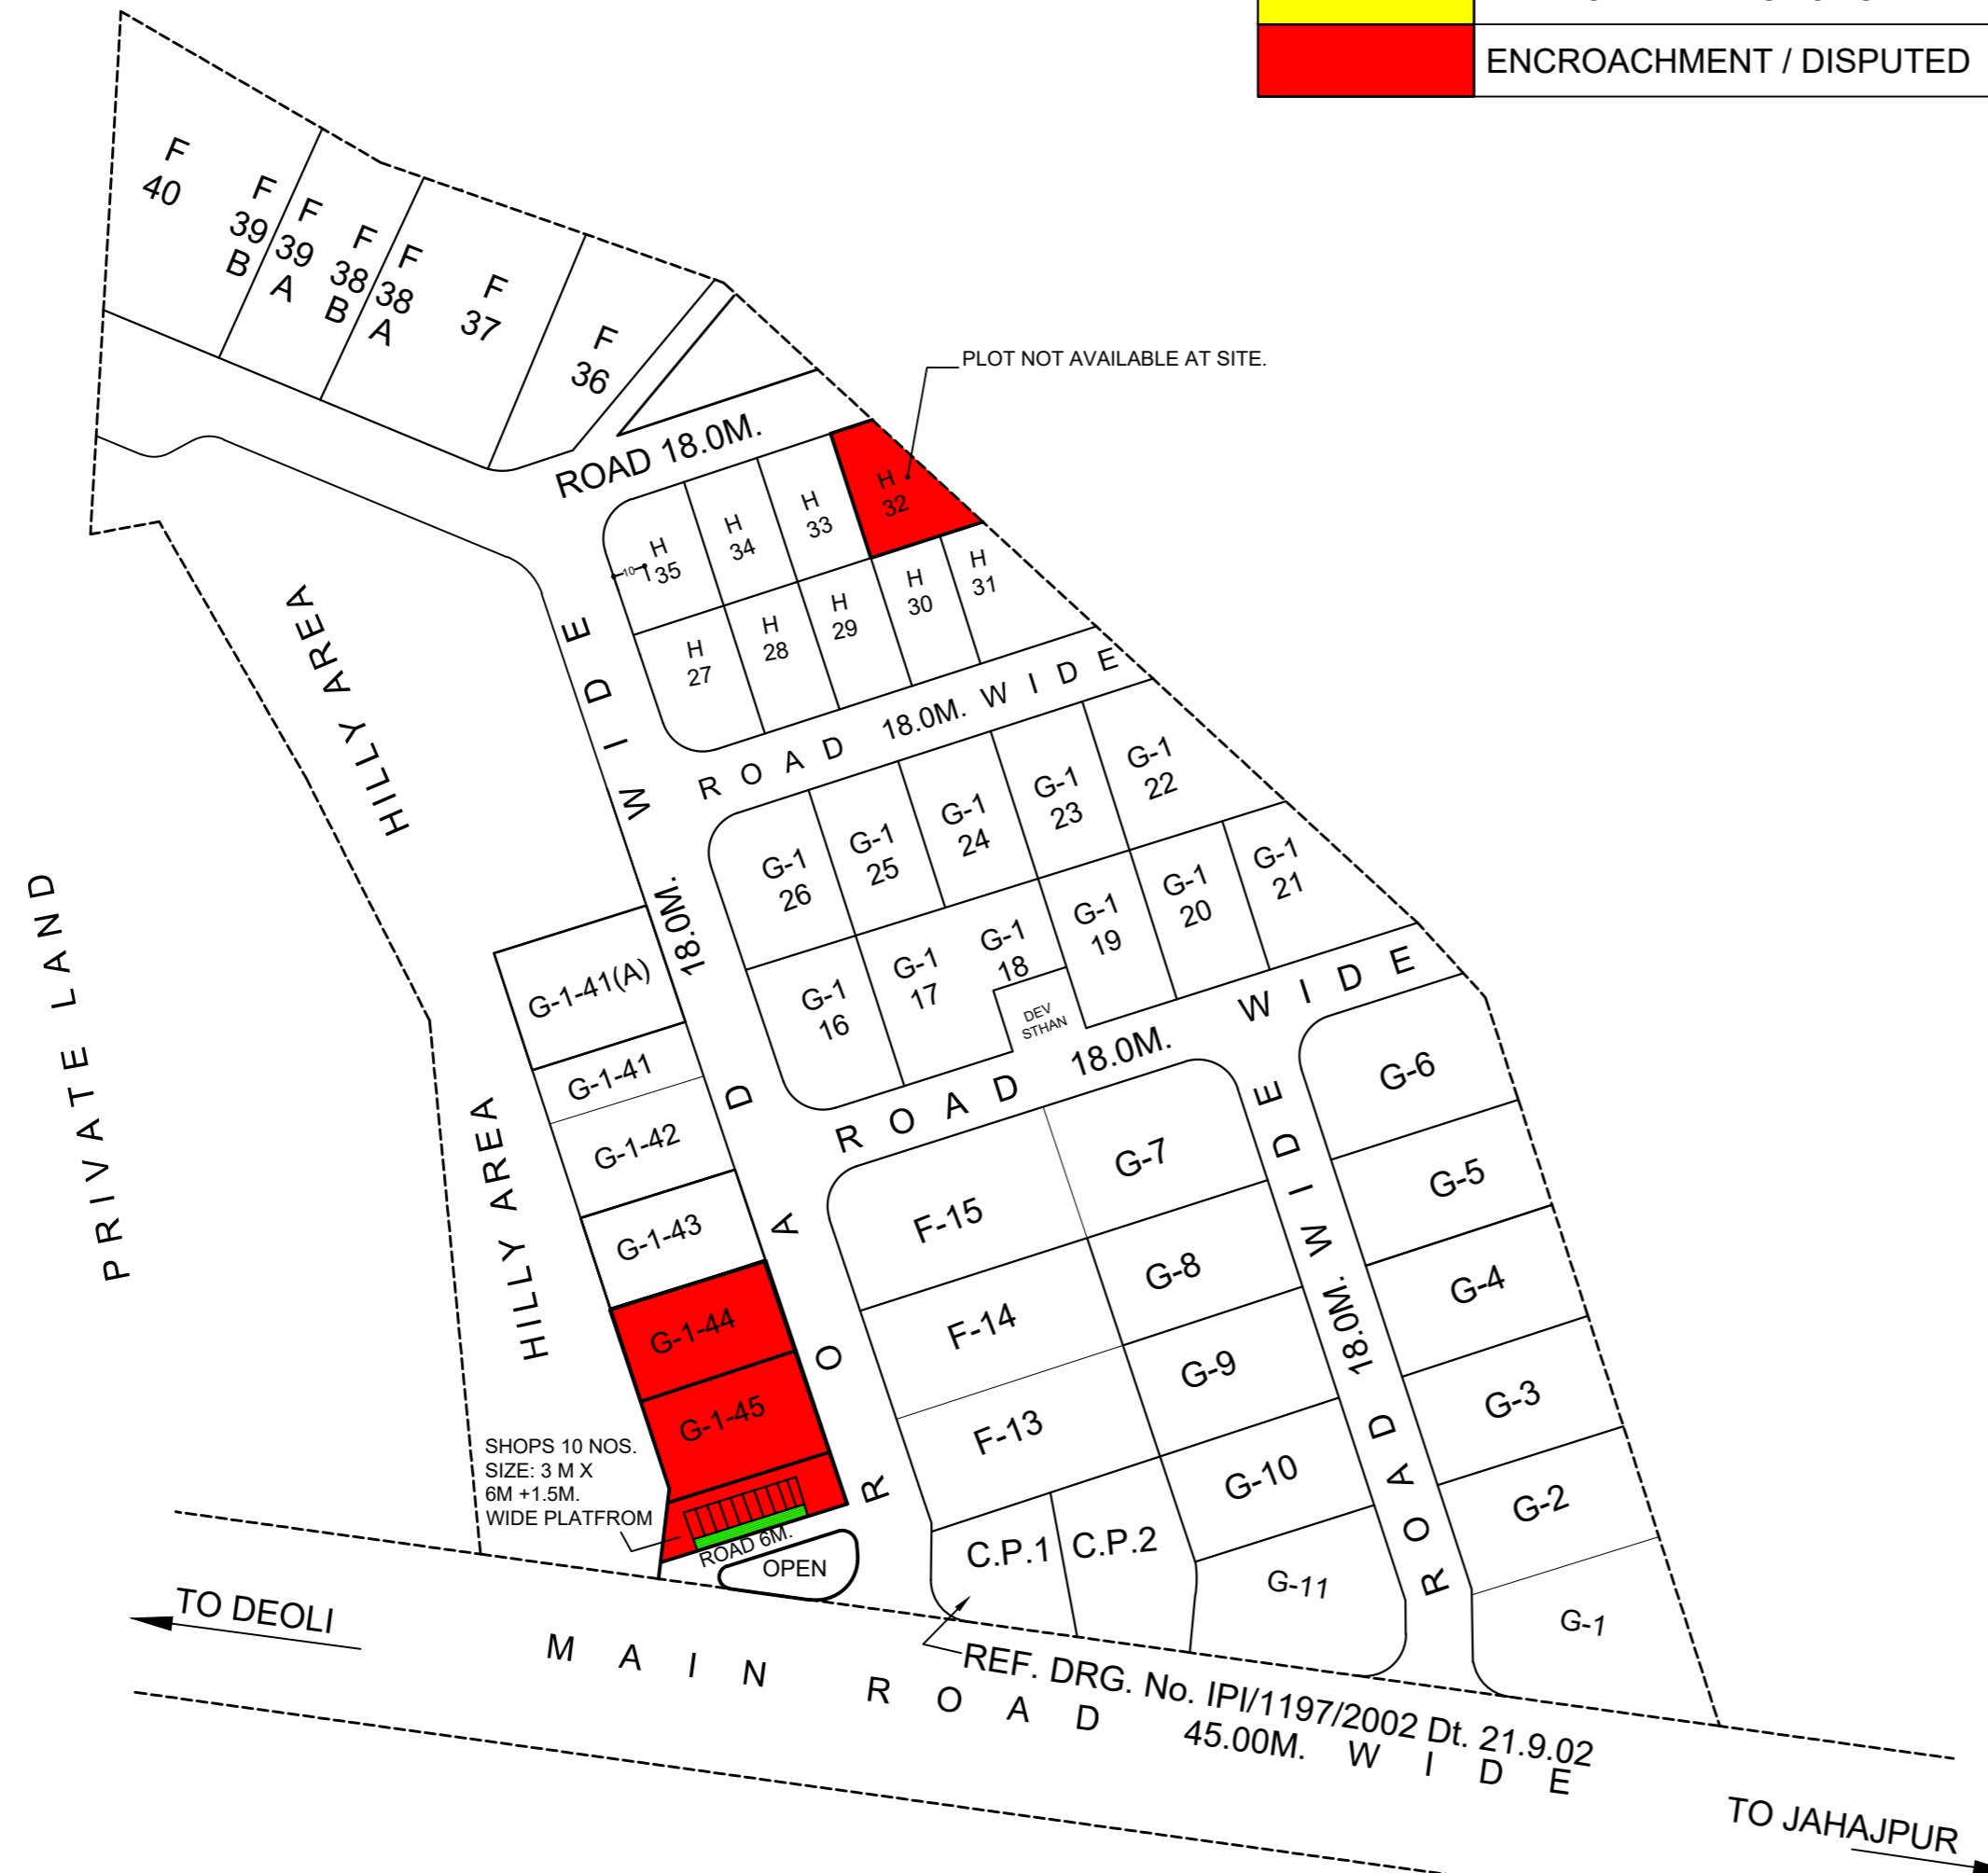

REVISE PORTION SHOWN THUS

APPROVED

Sd/-

(B.R.P. BHATNAGAR)
DY. TOWN PLANNER.