

RIICO

SCHEDULE OF PLOTS:

TYPE	SIZE IN METRES	AREA IN SQ.M.	NOS.	SET BACKS		
				FRONT	SIDE	REAR
F	30.0 x 65.70M	2000	4	6M	3M	3M
G	30.0 x 50.0M	1500	28	5M	3M	3M
G-1	25.0 x 40.0M	1000	35	5M	3M (ONE SIDE)	2.5M
TOTAL NO. OF PLOTS			67			

LAND USE:

AREA	UNDER	SCHEME	:	39.51 ACRES
"	"	PLOTS	:	21.02 "
"	"	ROADS	:	9.87 "
"	"	OPEN	:	2.60 "
"	"	SERVICES	:	2.83 "
"	"	COMMERCIAL COMPLEX	:	1.99 "
"	"	R.S.E.B.	:	1.20 "
TOTAL				

ROAD LENGTH : 2.34 KM.



NOTE:

THIS DRAWING HAS BEEN PREPARED AS PER PLAN RECEIVED FROM RM BHILWARA VIDE LETTER NO. RM/BHL/4227/90 DT. 17-2-90

PROPOSED LAY OUT PLAN FOR INDUSTRIAL AREA MANPURA, DISTT: CHITTORGARH. (RAJASTHAN)

SCALE: 1CM=20.0MTR.	DRG. NO.	IPI /66/90 DT. 12-3-90
DEALT BY Sd/- (P.K. SHARMA) DRAUGHTSMAN	REV. I	IPI /ARCH/306/94 DATED 29-3-94
Sd/- (B.S. PARIHAR) SENIOR PLANNING ASSISTANT		
Sd/- (B.R.P. BHATNAGAR) DY. TOWN PLANNER		

LEGEND:	
	SCHEME BOUNDARY
	VACANT ALLOTABLE PLOTS
	TEMPORARY ENCROACHMENT
	ENCROACHMENT / DISPUTED

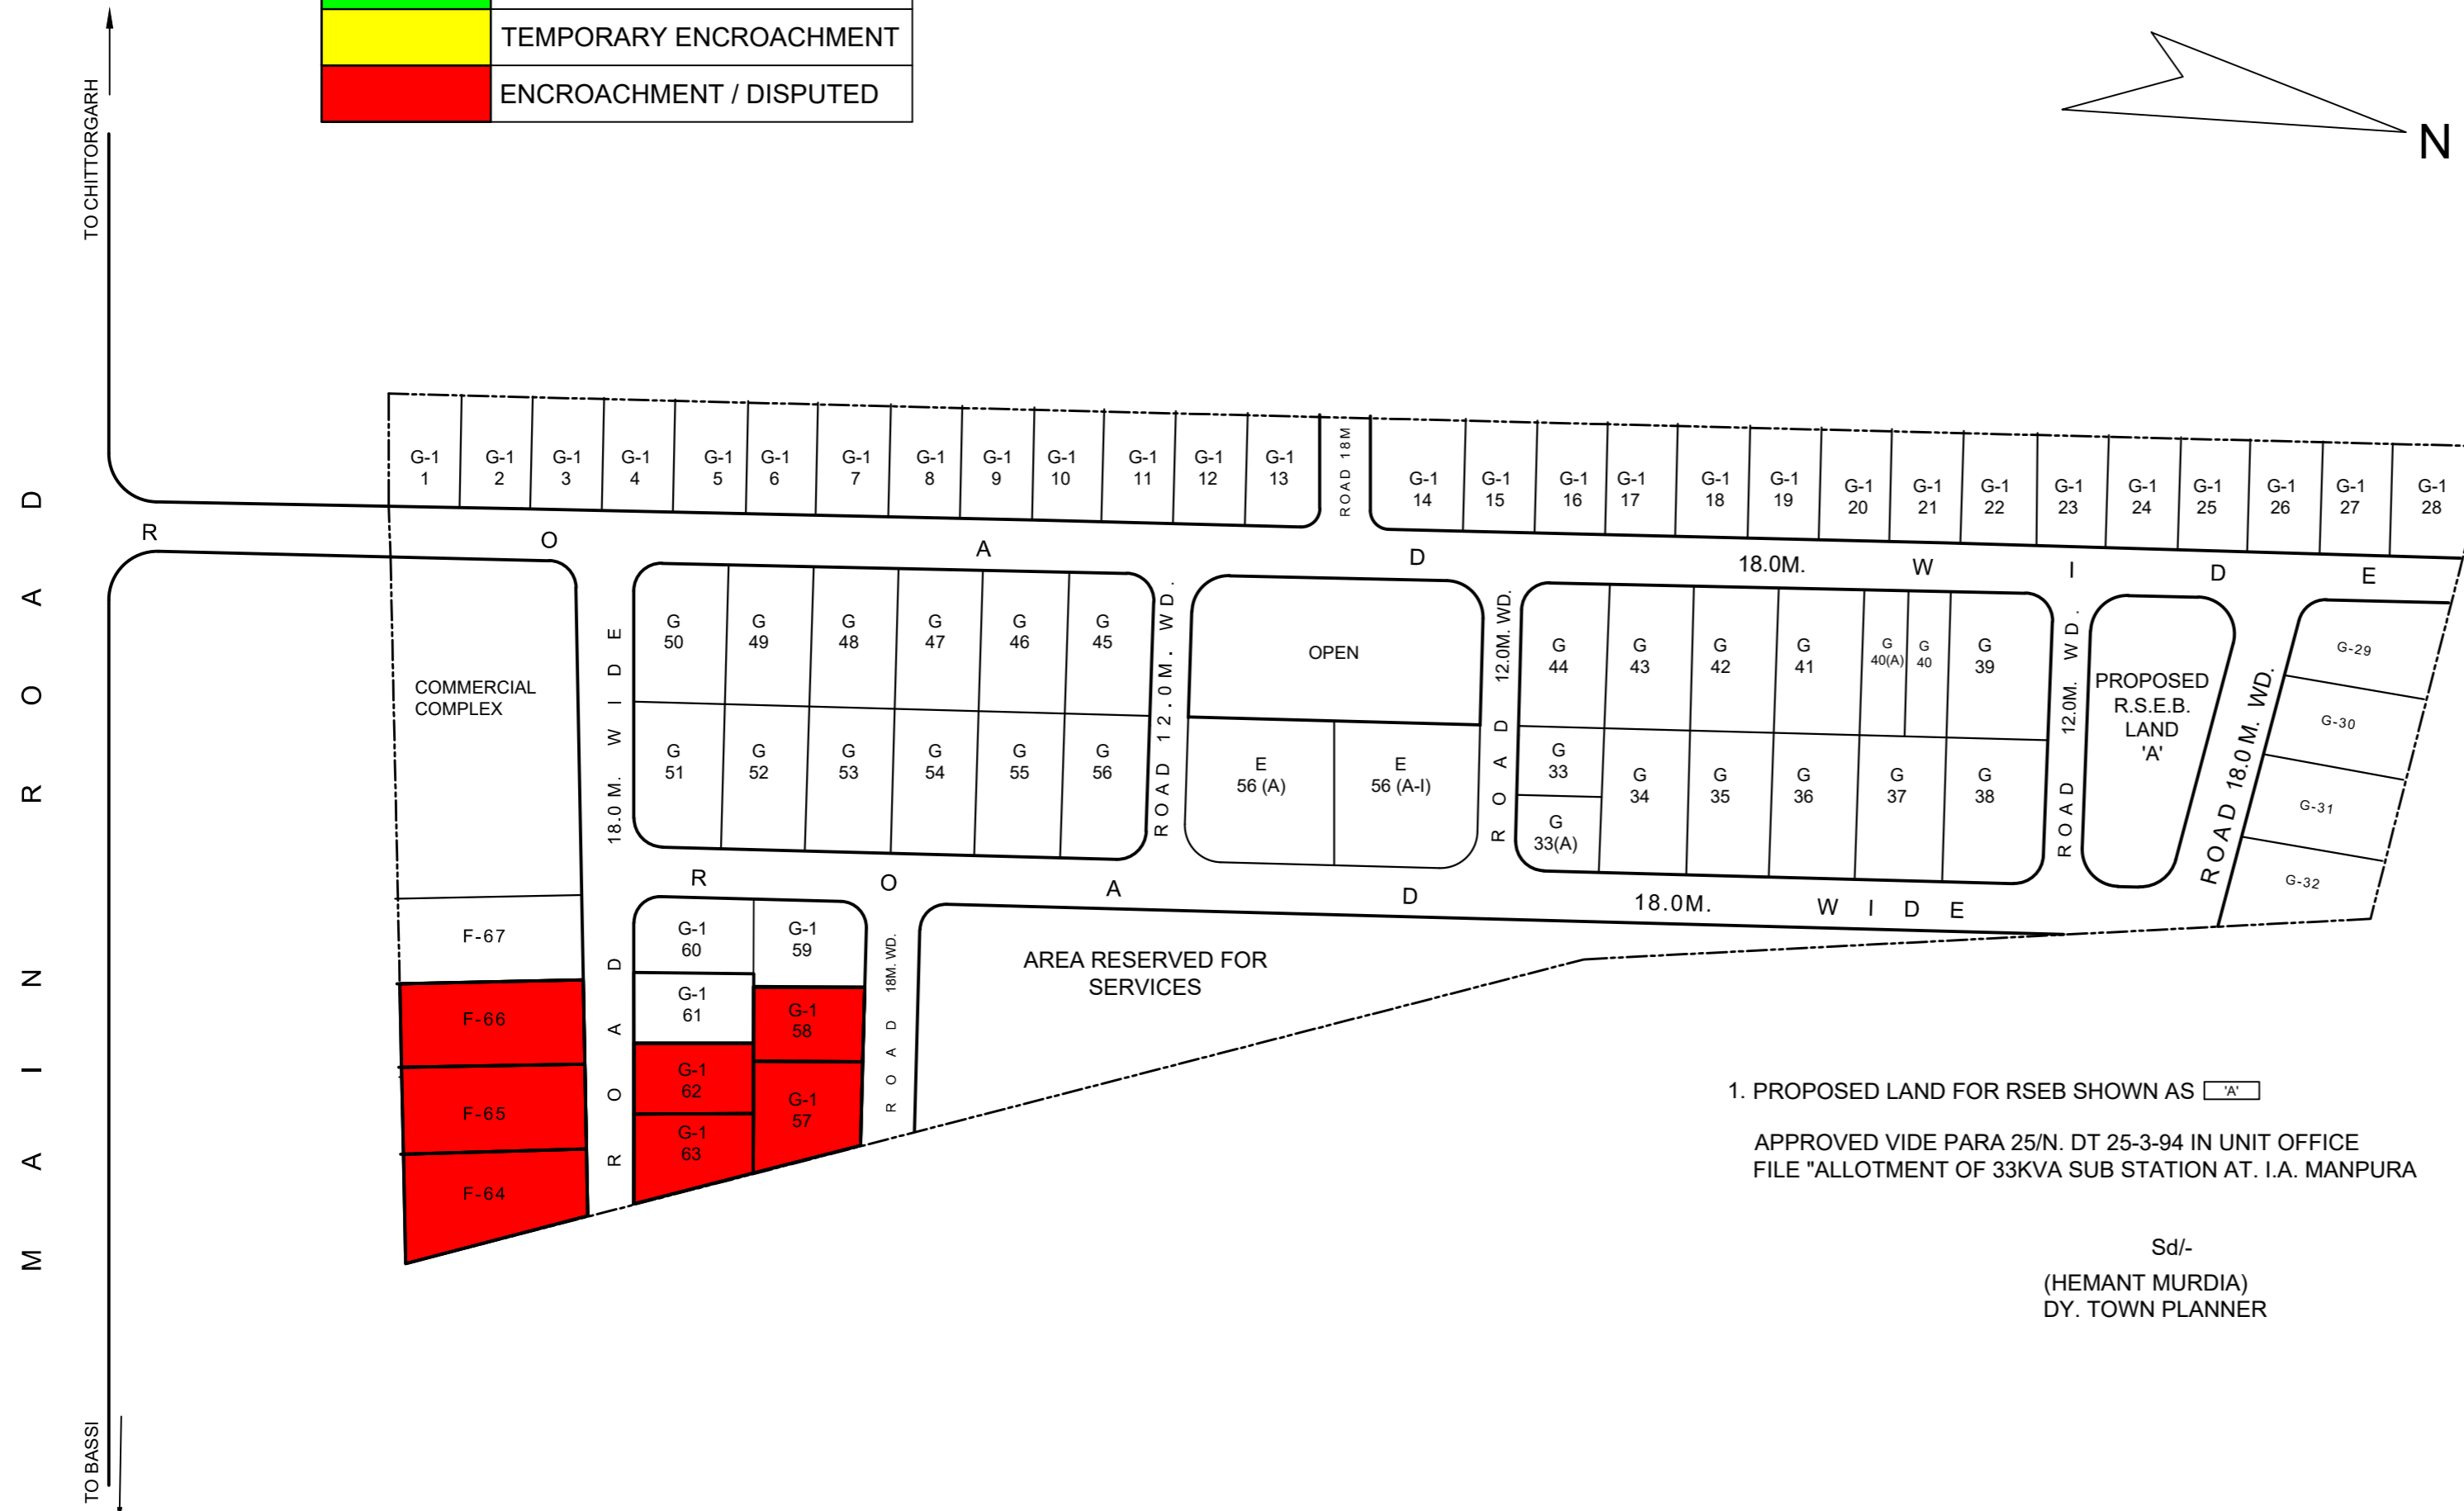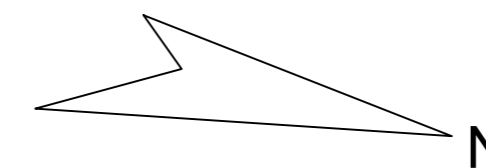

1. PROPOSED LAND FOR RSEB SHOWN AS "A"
APPROVED VIDE PARA 25/N. DT 25-3-94 IN UNIT OFFICE
FILE "ALLOTMENT OF 33KVA SUB STATION AT. I.A. MANPURA

Sd/-
(HEMANT MURDIA)
DY. TOWN PLANNER