

BHAMASHAH

SCHEDULE OF PLOTS

TYPE	SIZE IN METRES	AREA IN SQM	NOS.	SIZE IN FEET		
B	80.00 x 100.00	8000	6	12.00	6.00	6.00
E	60.00 x 80.00	4800	12	8.00	4.00	4.00
F	30.00 x 65.00	2000	56	5.00	3.00	3.00
G	30.00 x 50.00	1500	16	5.00	3.00	3.00
G1	25.00 x 40.00	1000	59	5.00	3.00	2.50
H	30.00 x 35.00	750	23	4.00	3.00	3.00
H1	20.00 x 25.00	500	3	3.00	3.00	3.00


TOTAL NOS OF PLOTS 175

LAND USE

AREA	UNDER	SCHEME	252.53 ACRE
-	-	PLOTS	92.61*
-	-	ROADS	44.69*
-	-	OPEN	14.90*
-	-	SERVICES	2.49*
-	-	FUTURE PLANNING	4.97*
-	-	COMMERCIAL	4.31*
-	-	HILLS	73.96*
-	-	INSTITUTIONAL PLOTS	25.00*

NOTE :


- THIS DRAWING HAS BEEN PREPARED AS PER SR. RM LETTER No. 2526 DATED 6.8.02 AND 1183 DT. 19.6.03 AND APPROVED BY CMD WIDE PARA No. 191 / N ON DATED 24.06.2003 IN SECTION FILE.
- THE REVISION OF PLOT NO.F-439 TO 448&A-449 TO 452 ARE AS PER PART PLAN APPROVED FROM H.O.DRG. NO. IPI / 255/2006

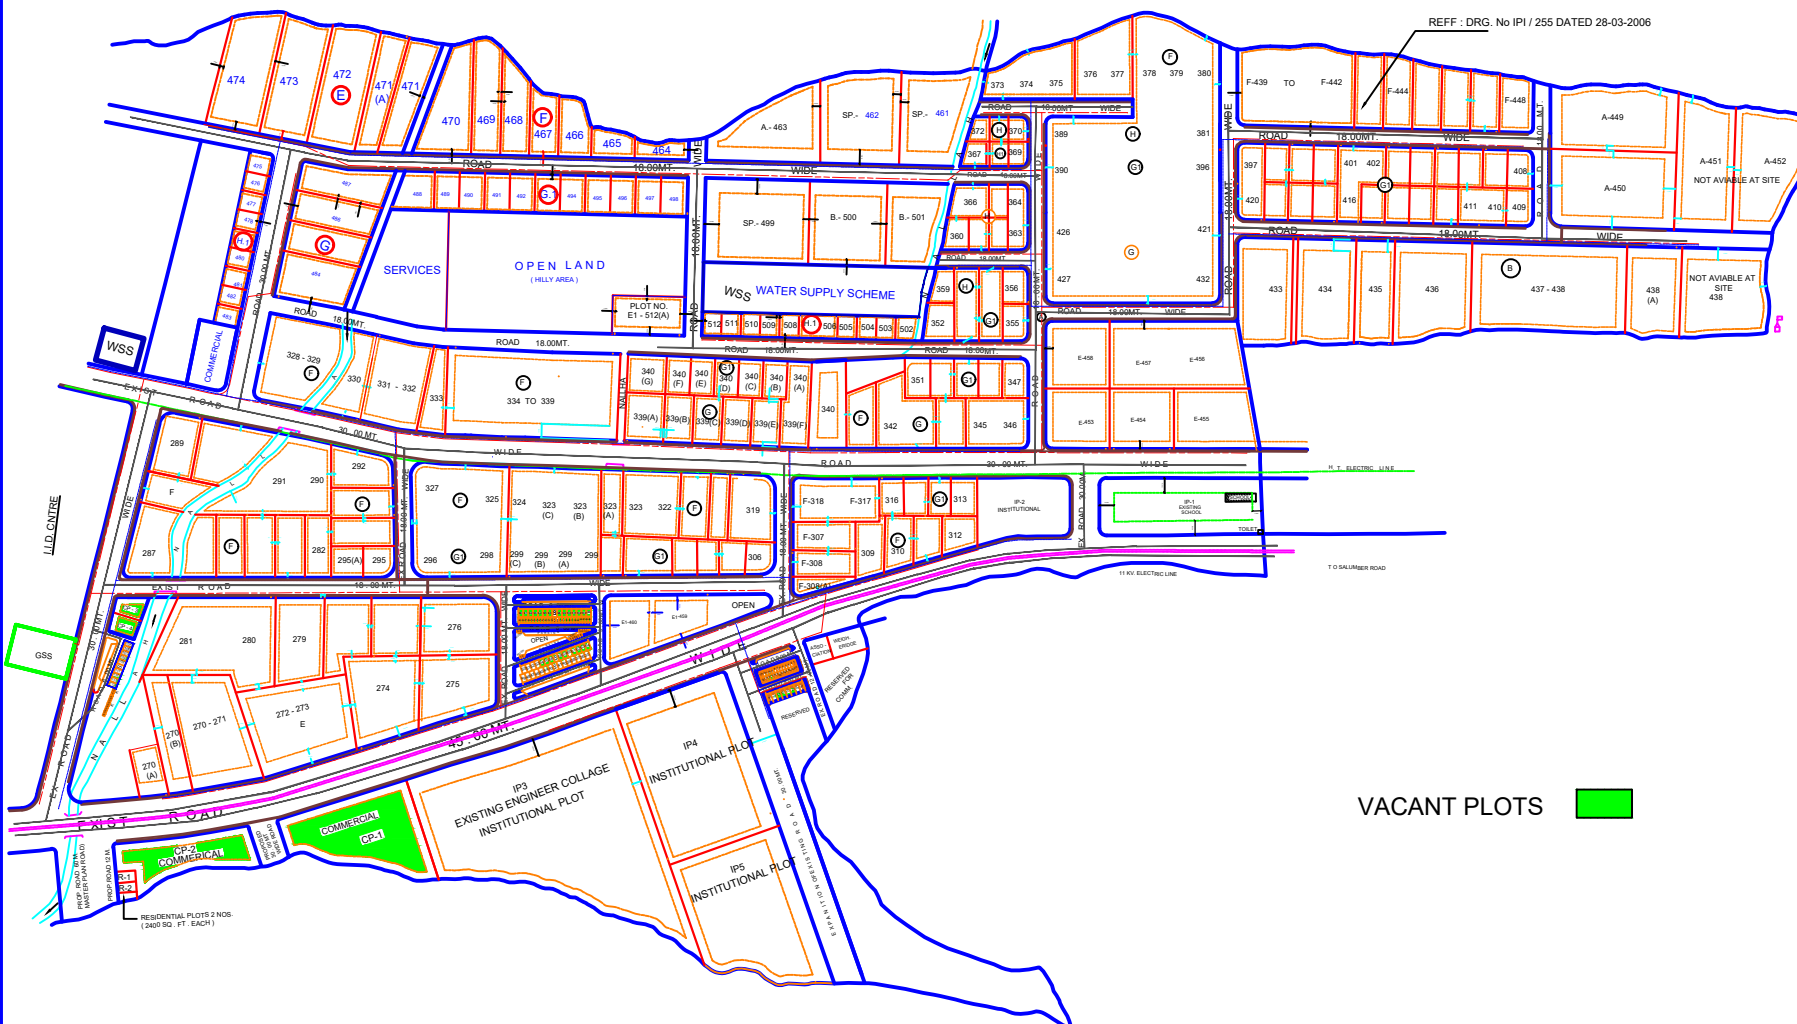

VACANT PLOTS ■

REVISED LAY OUT PLOT OF INDUSTRIAL AREA BHAMASHAH VILLAGE KALADWAS DISTT.UDAIPUR

SCALE : 1 CM =20.00 MTR.	DRG No. IPI / 13 / 2003 DT. 26.6.03
S.L. KUMAWAT SR. DRAUGHTSMAN	REV-1 IPI / 78 / 2003 DT. 03.12.2003
R.G. MAHAWAR ASSTT. TOWN PLANNER	REV-2 IPI / 541 / 2009 DT. 25.02.2009
MUKESH MITTAL DY. TOWN PLANNER	

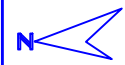

RIICO