


- CLEAR VACANT PLOTS
- PLOTS UNDER TEMPORARY ENCROACHMENT
- PLOTS UNDER ENCROACHMENT/DISPUTE/COURTCASE

PHASE II



PHASE I

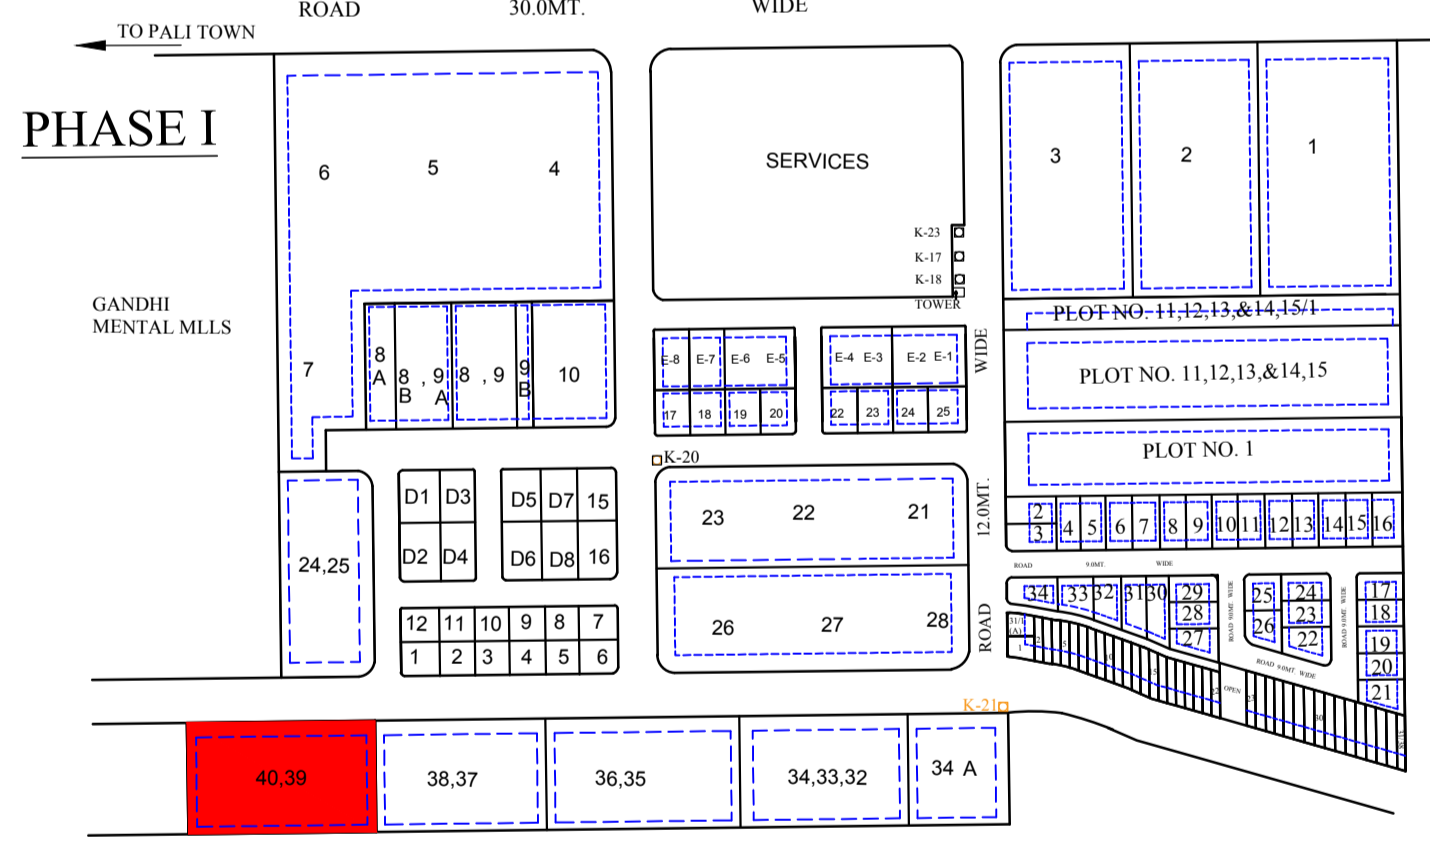

ENCROACHMENT BY NAGAR PARISHAD ON PLOT NO. 39 & 40

PALI Phase I & II

PHASE I

NOS. OF PLOT	= 40
AREA OF SCHEME	= 9.95 HECT. (24.57 ACRES)
AREA UNDER PLOTS	= 7.45 HECT. (18.40 ACRES)
AREA UNDER ROADS	= 1.00 HECT. (2.47 ACRES)
AREA UNDER OPEN SPACES	= 0.20 HECT. (0.50 ACRES)
AREA UNDER SERVICES	= 0.80 HECT. (1.97 ACRES)
AREA UNDER EXISTING	= 0.50 HECT. (1.23 ACRES)
TOTAL	= 9.95 HECT. (24.57 ACRES)
ROAD LENGTH	1285M

PHASE II

TOTAL AREA UNDER SCHEME	= 78.80 ACRES
D = 5000 SQM SIZE YARING	3 NOS.
E = 4000 SQM 50X80M	20 NOS.
F = 2000 SQM 35X65M	43 NOS.
G = 1000 SQM 25X40M	45 NOS.

LAYOUT PLAN OF INDUSTRIAL AREA PALI Phase I & Phase II DISTT. PALI


SCALE : 1 cm. = 20.00 mtr. DRG. NO.

RE DRAW BY
M.L SHARMA
SR. DRAUGHTSMAN

D.R GANDHI
DRAUGHTSMAN

R.B YADAV
A.R.M

U.N SHARMA
RESIDENT ENGINEER

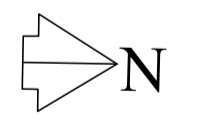

RIICO