

# RIICO AJMER



## SCHEDULE OF PLOTS

TYPE	SIZE IN PLOTS	AREA IN SQMT.	NOS.	SET BACKS		
				FRONT	SIDE	REAR
E.	50.00 X 80.00	4000.00	8	10.00	5.00	5.00
F.	30.00 X 65.00	2000.00	23	6.00	3.00	3.00
G.	30.00 X 50.00	1500.00	39	5.00	3.00	3.00
G1	25.00 X 40.00	1000.00	2	5.00	3.00	2.50
H	20.00 X 35.00	700.00	11	4.00	3.00	2.00
H1	20.00 X 25.00	500.00	29	3.00	3.00	2.00

TOTAL NO. OF PLOTS 112

## LAND USE :-

S.NO.	AREA	UNDER	SCHEME	63.60 ACRES	%
1.	"	"	PLOTS	39.80 "	62.57
2.	"	"	ROADS	15.70 "	24.68
3.	"	"	OPEN	1.30 "	2.05
4.	"	"	SERVICES	6.80 "	10.70

## PROPOSED LAY-OUT PLAN OF INDUSTRIAL AREA BEWANCHA (NASIRABAD DISTT. AJMER)

SCALE 1CM=50 M. DRG. NO. IP/462/96 DT. 18-9-96

DEALT BY TRACE BY

SD-  
R.K. MEHIRCHANDANI  
SR. DRAUGHTSMAN


R.C. RAJORIA  
PLANNING ASSTT.

SD-  
B.S.PARIHAR  
ASSTT. TOWN PLANER

D.R. PATAN  
(ASSTT. REGIONAL MANAGER)

LAVANG SHARMA  
DY. TOWN PLANER

S.G. SHARMA  
SR, REGIONAL MANAGER

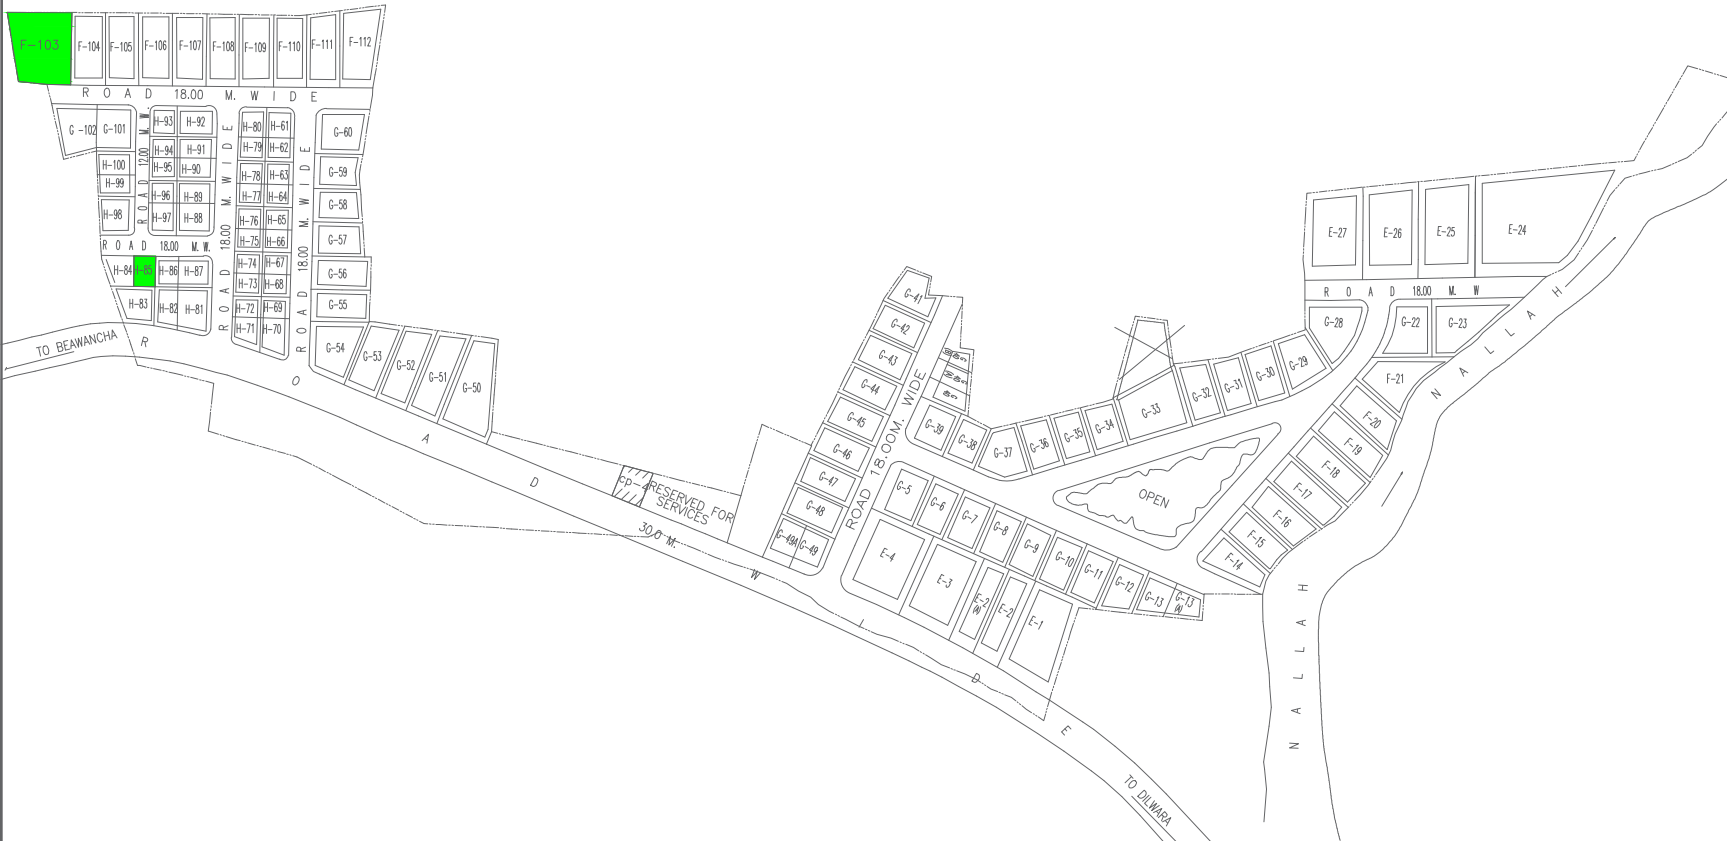

VACANT PLOTS