


ANNEXURE 1F

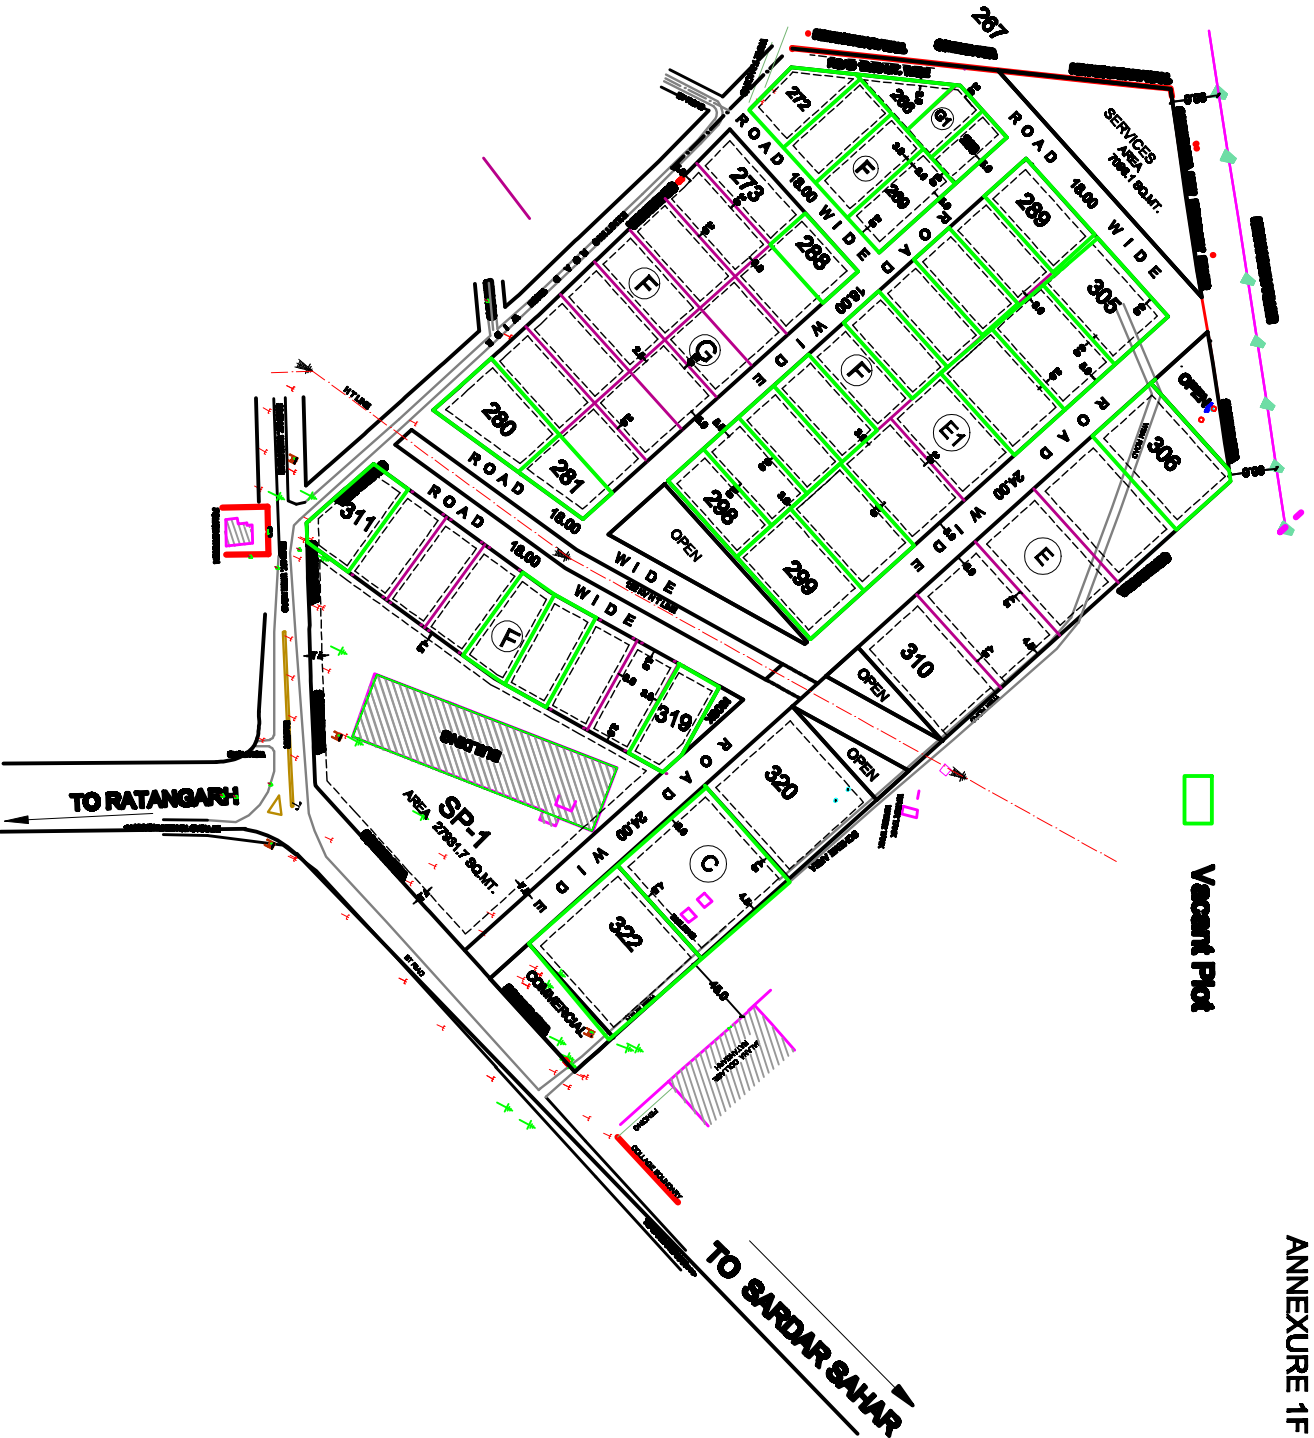

SCHEDULE OF PLOTS

TYPE	SIZE IN METERS	AREA IN SQ.M.	NO.	SETBACKS			
				FRONT	REAR	SIDE	ROAD
SP-1	AS PER SITE ABOVE 10000	6000	01	07.20	4.50	4.50	4.50
A	AS PER SITE	4000	02	05.00	4.50	4.50	4.50
B	AS PER SITE	4000	03	05.00	4.50	4.50	4.50
C1	AS PER SITE	3000	07	05.00	3.00	3.00	3.00
F	AS PER SITE	2000	08	05.00	3.00	3.00	3.00
G	AS PER SITE	1000	06	05.00	3.00	3.00	3.00
TOTAL NO. OF PLOTS			08	05.00	3.00	-	2.50

LAND USE

AREA UNDER SCHEME	22.001 HECT.
AREA UNDER PLOTS	16.494 HECT.
AREA UNDER COMMERCIAL	0.308 HECT.
AREA UNDER SERVICES	0.709 HECT.
AREA UNDER OPEN	0.797 HECT.
AREA UNDER HT. CORRIDOR	0.382 HECT.
AREA UNDER ROADS	4.223 HECT.

REVISED PART PLAN OF EARLIER PLANNED PLOT NO. SP-1 AT INDUSTRIAL AREA RATANGARH, DISTT. CHURU.

SCALE 1:500 = 1:1000	DRAWN	PREPARED DATE
DESIGN BY		

RICO