



LAY OUT PLAN INDUSTRIAL AREA SARE KHURD

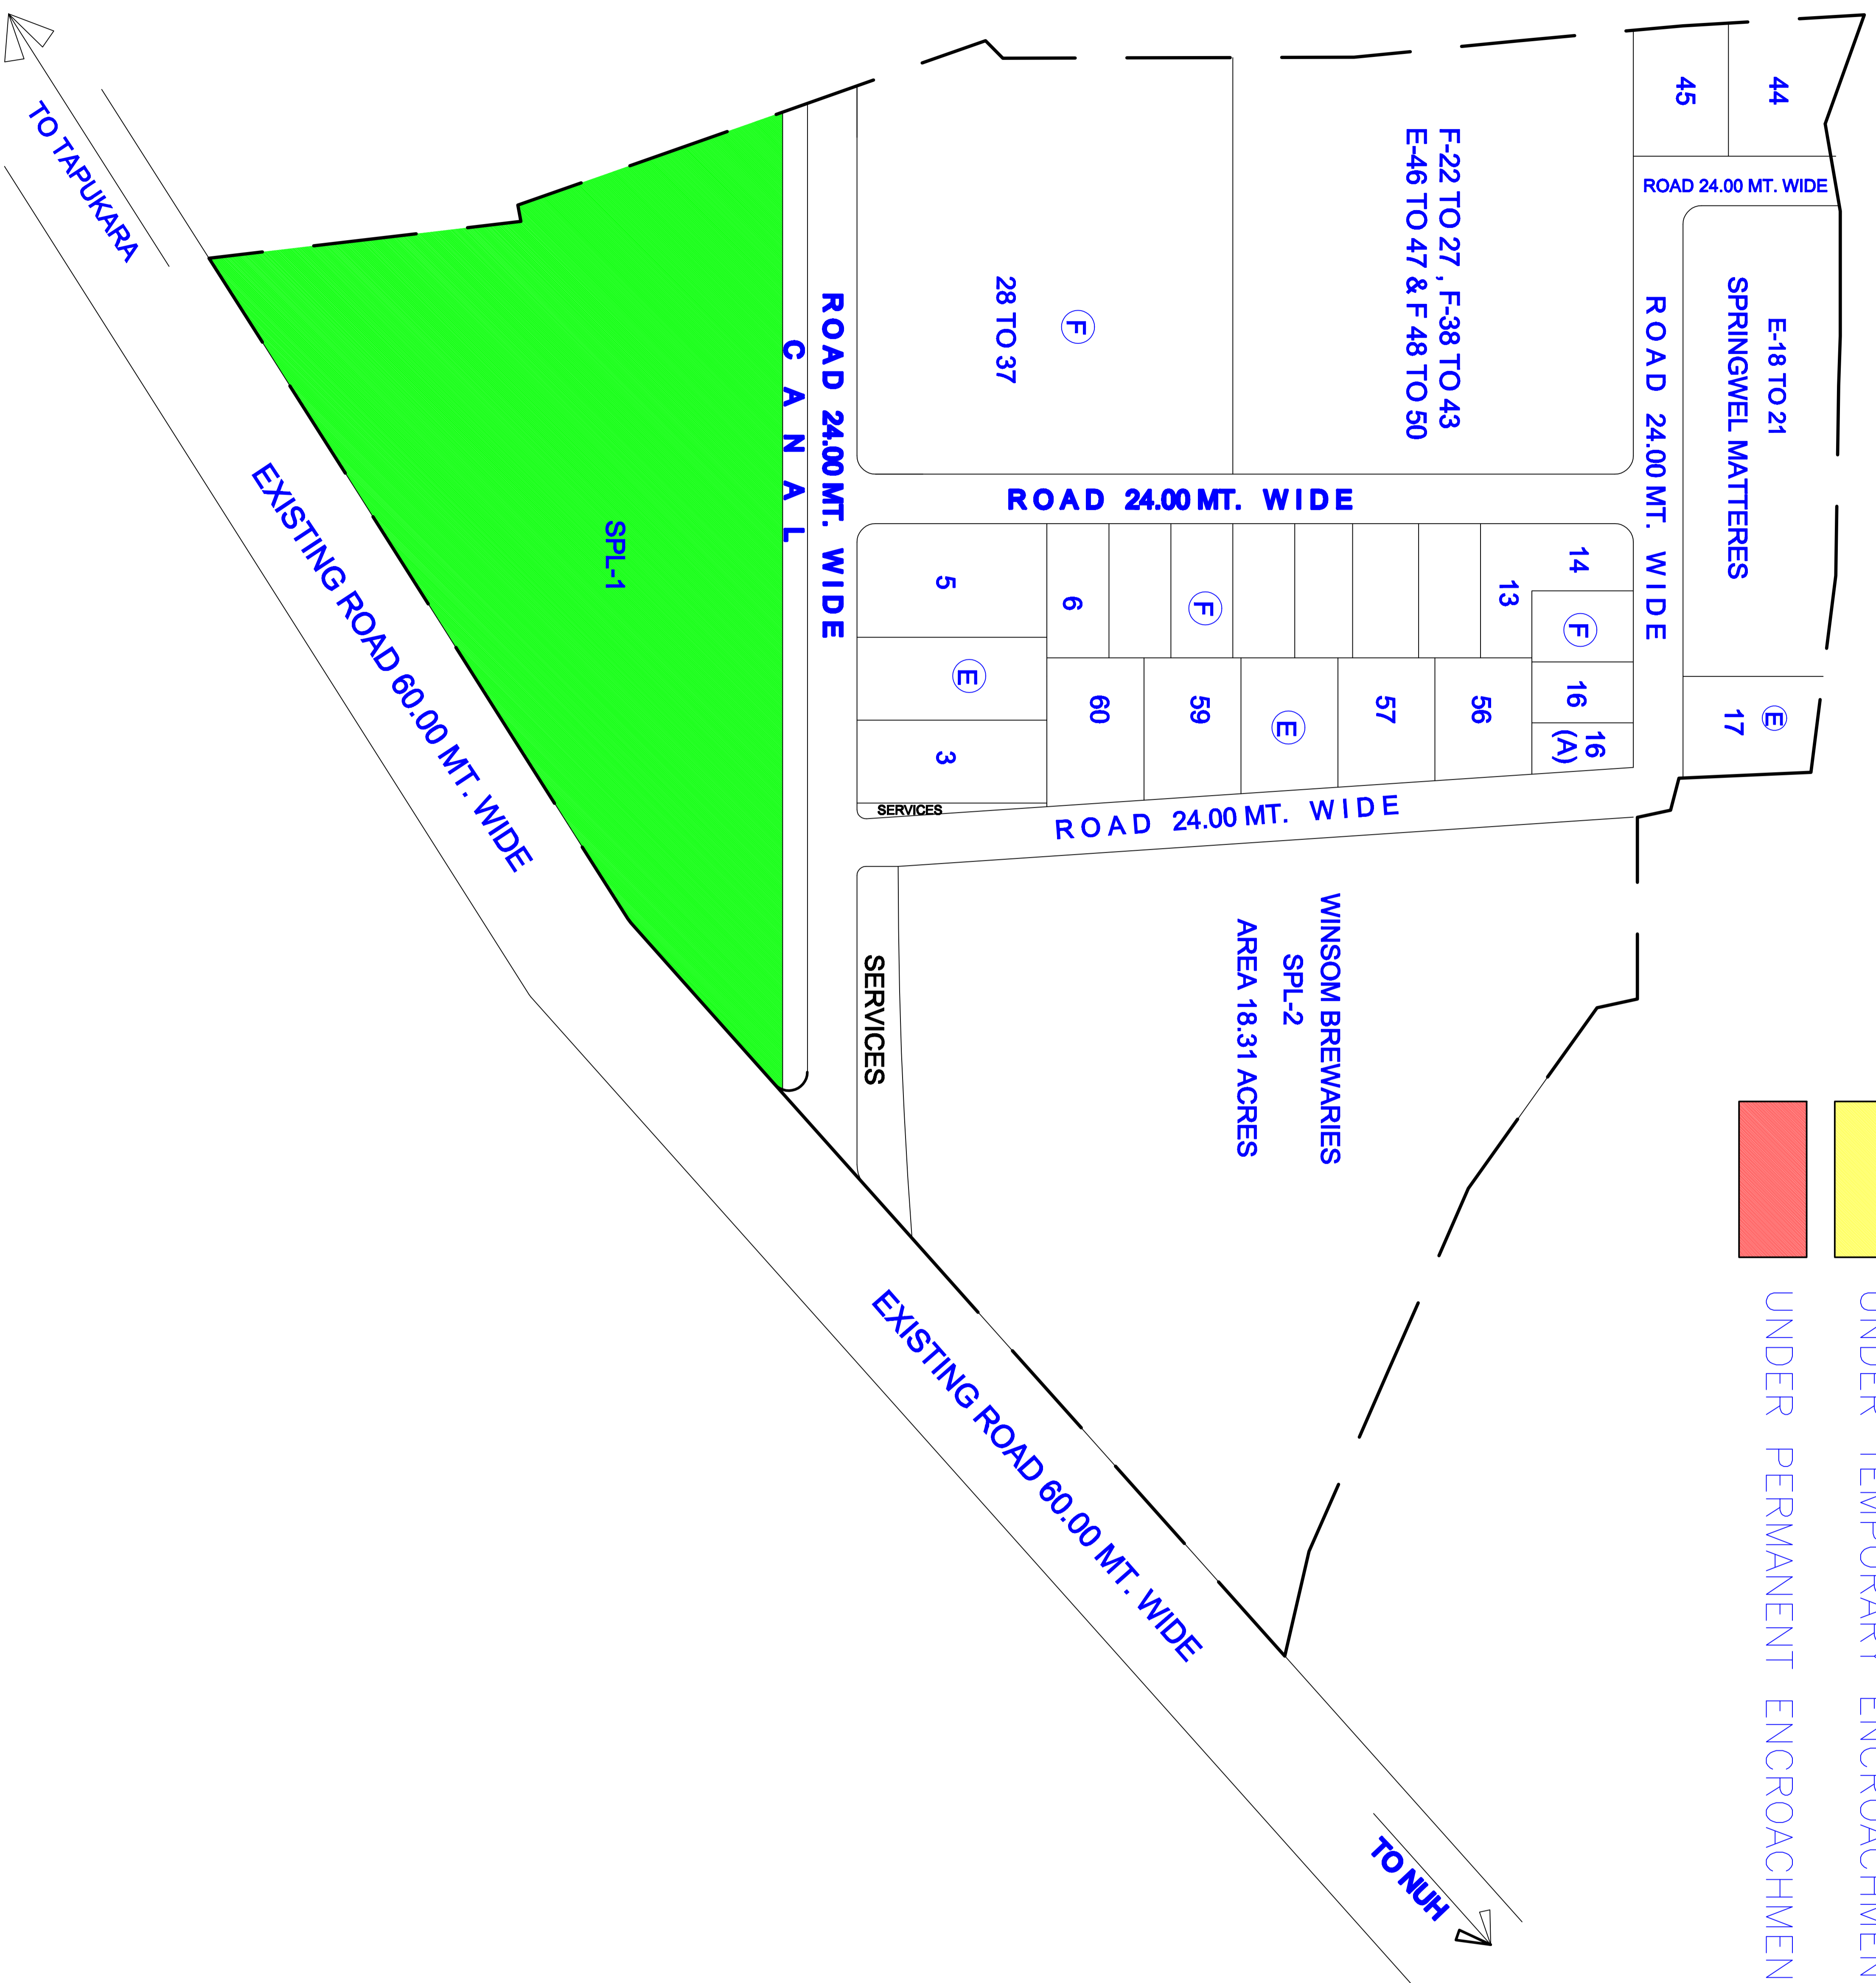

- LEGEND:**
- SCHEME BOUNDARY
 - CLEAR VACANT PLOTS
 - UNDER TEMPORARY ENCROACHMENT
 - UNDER PERMANENT ENCROACHMENT

SARE KHURD

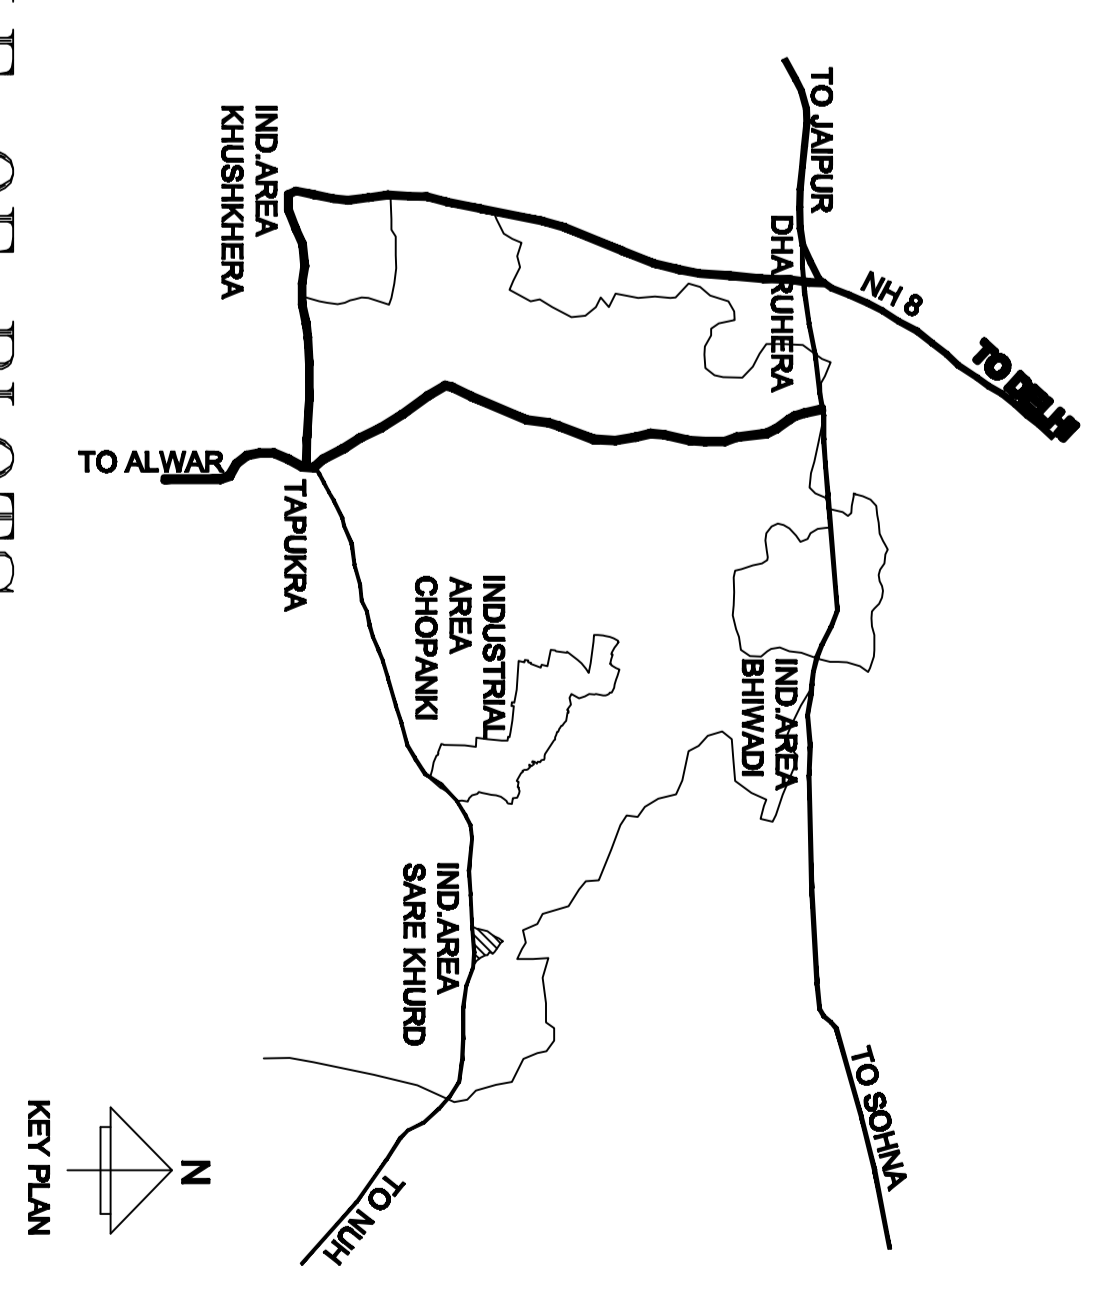

SCHEDULE OF PLOTS:-

TYPE	SIZE IN METERS	AREA IN SQ. MT.	NOS.	SET BACKS		
				FRONT	SIDES	REAR
SPL	SPECIAL	25 ACRE	2	45	20	20
E	50.00X80.00	4000	17	12	6	6
F	30.00X65.00	2000	41	15	10	10
TOTAL NO OF PLOTS			60			

LAND USE:-

TOTAL AREA UNDER SCHEME 94.59 ACRES
 TOTAL AREA UNDER PLOTS 77.75 ACRES
 TOTAL AREA UNDER ROADS 14.74 ACRES
 TOTAL AREA UNDER SERVICES/ COMM. 2.10 ACRES

REVISED LAY OUT PLAN OF INDUSTRIAL AREA SARE KHURD DISTT. ALWAR (RAJ.)

SCALE 1CM = 40M

DRG NO

(H.C. BAHUGUNA)
 P.L. ASSTT.

(S.P. SHARMA)
 REGIONAL MANAGER

(AJAY GUPTA)
 SR. D. G. M. &
 UNIT HEAD

