


RAJNAGAR

- ALLOTTED PLOTS
- VACANT ALLOTABLE PLOTS

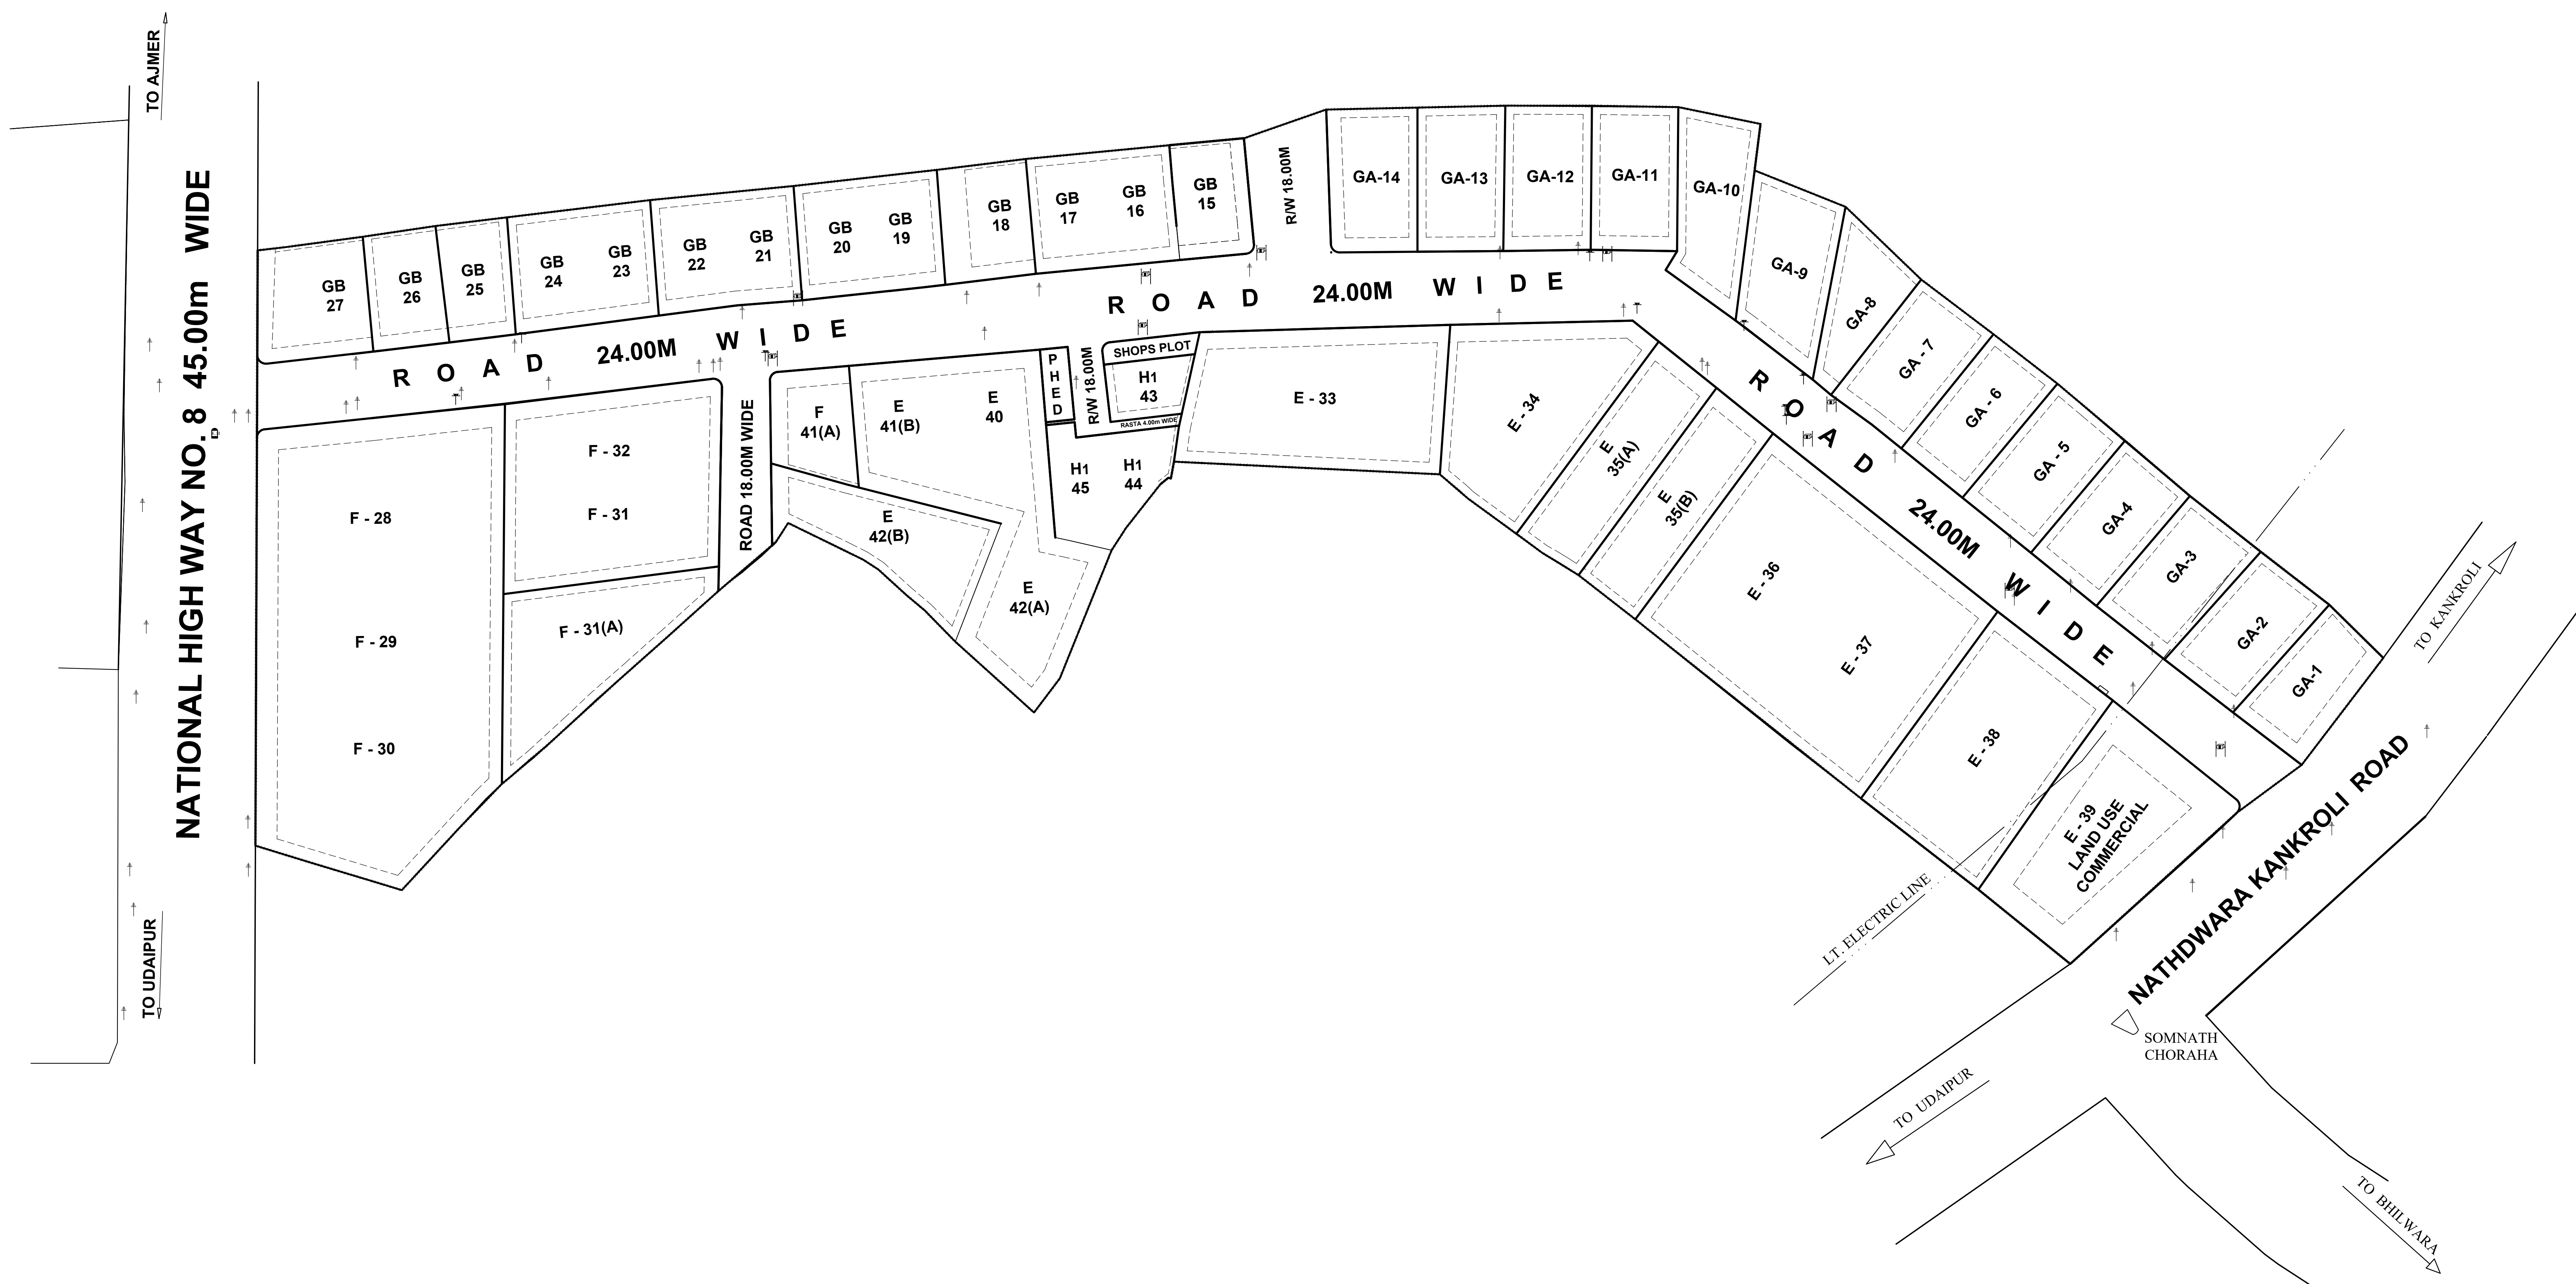

Note:-
THIS DRAWING HAS BEEN PREPARED AS PER TOTAL
STATION SURVEY & LAND RECORD

REVISED LAY-OUT PLAN INDUSTRIAL
AREA RAJNAGAR ,DISTT.UDAIPUR (RAJ.)
SCALE-1Cm= 20.0m

(C.L.KUMHARI) PLANNING ASSTT.	DRG.No:	INFRA/UDR/2017
(SUSHIL MEENA) ASSTT REGIONAL MANAGER		
(AJAY PANDYA) Sr REGIONAL MANAGER		(M.K.SHARMA) Sr REGIONAL MANAGER

RIICO, UDAIPUR