


- CLEAR VACANT PLOTS
- PLOTS UNDER TEMPORARY ENCROACHMENT
- PLOTS UNDER ENCROACHMENT/DISPUTE/COURT CASE

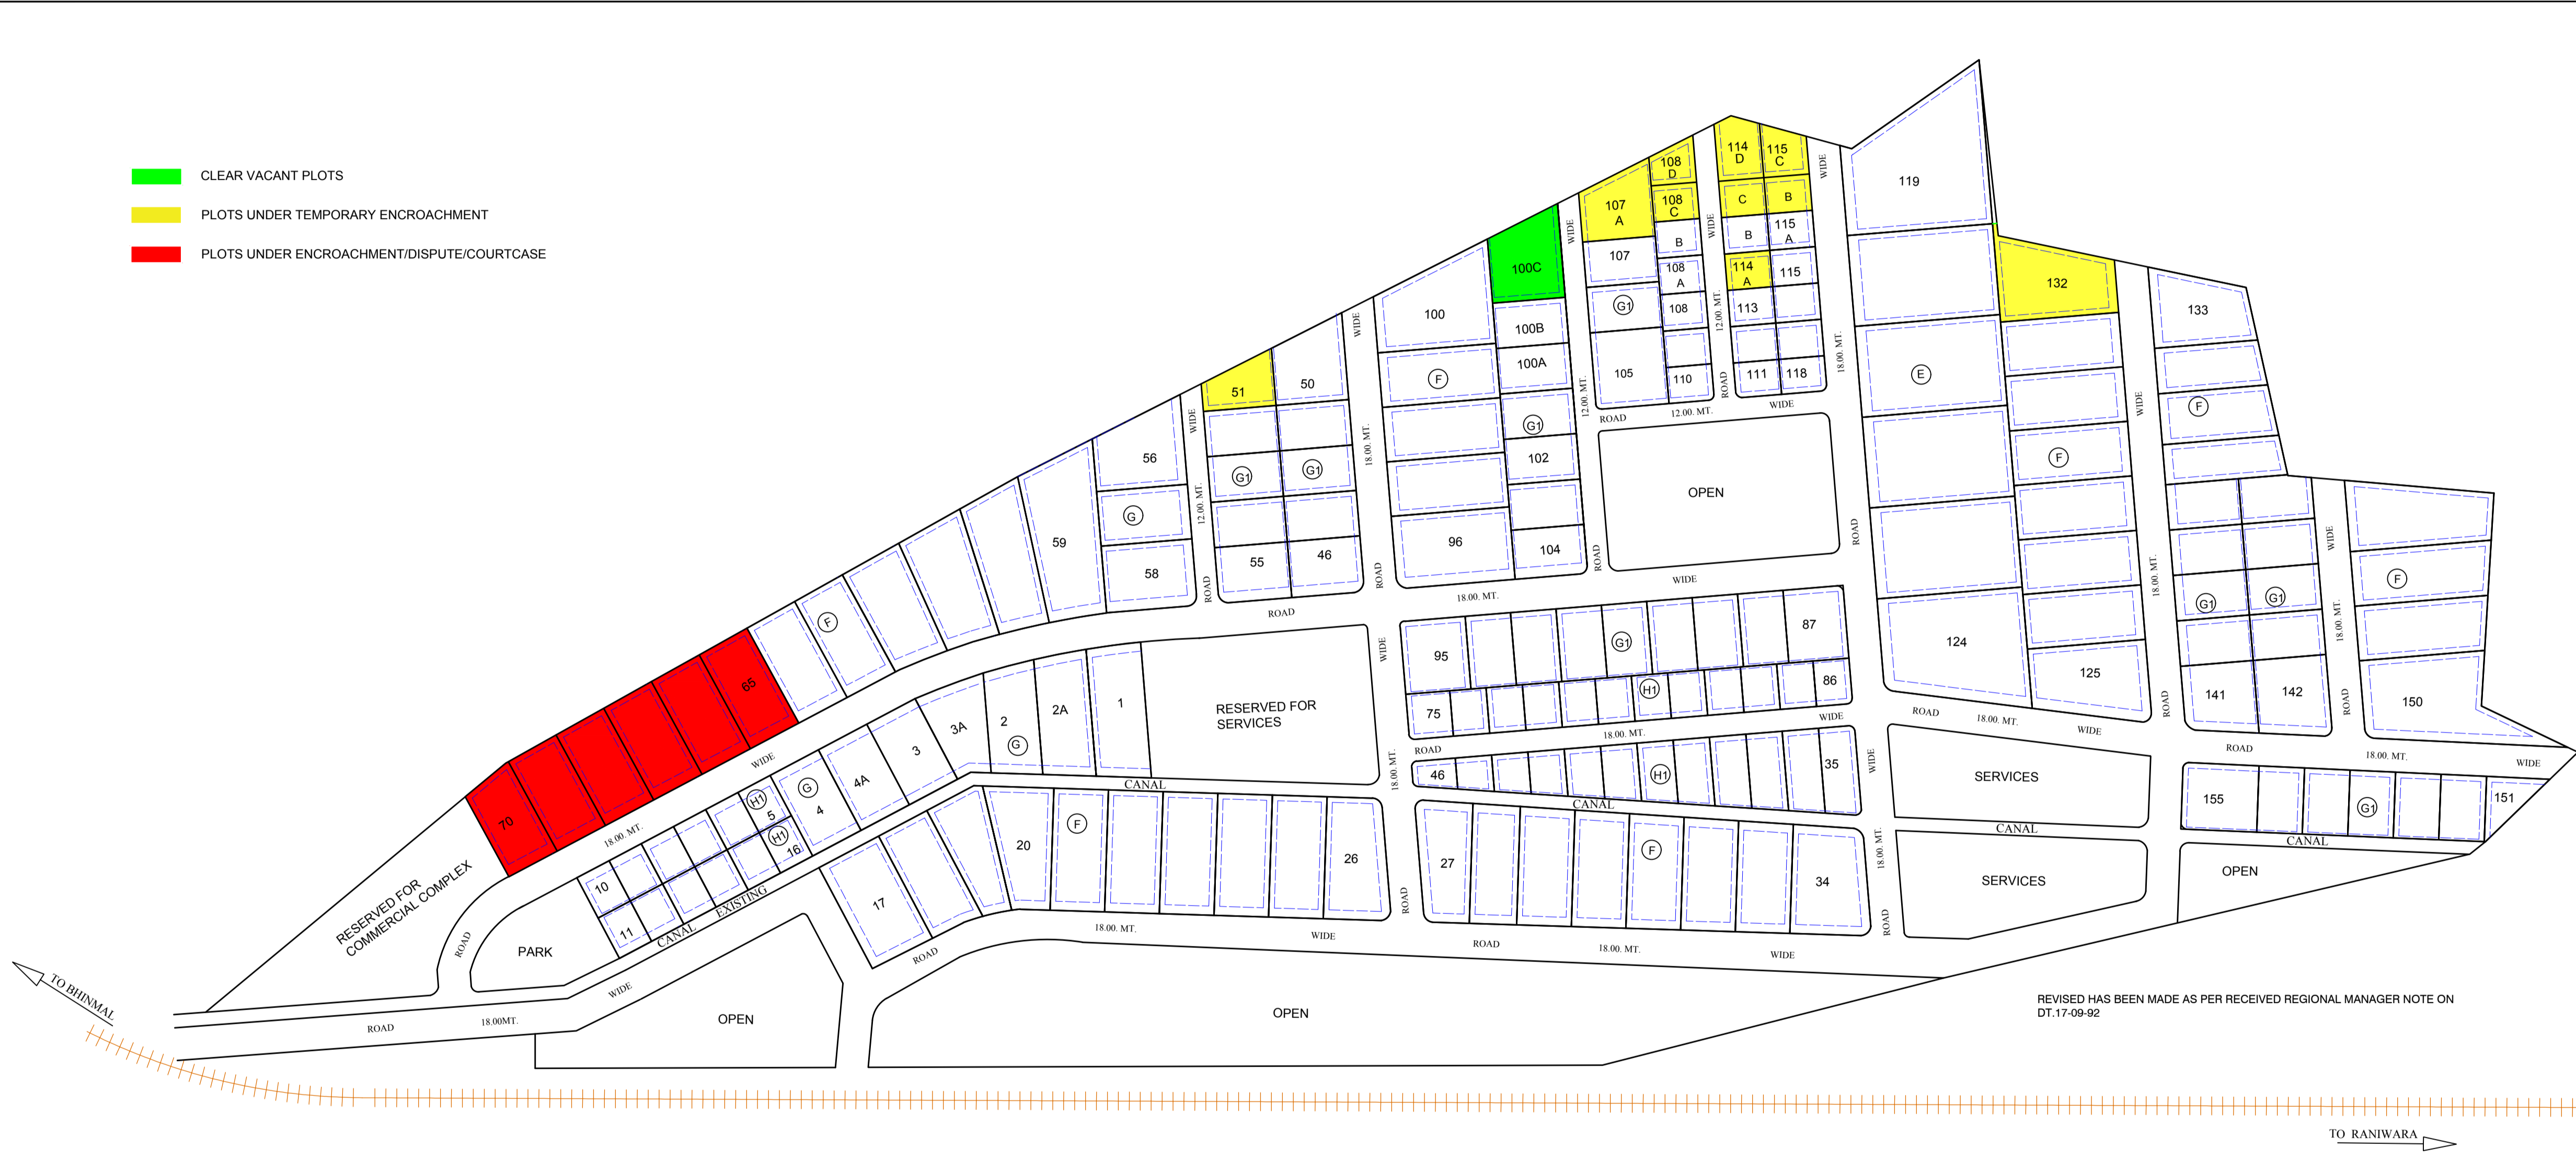

SCHEDULE OF PLOTS

TYPE	SIZE OF PLOT (SIZE IN METER)	AREA IN SQ. MT.	NOS.	SET BACKS			
				FRONT	SIDE	SIDE	REAR
E	50.00 X 80.00	4000.00	06	6.00	3.00	3.00	3.00
F	30.00 X 65.00	2000.00	51	5.00	3.00	3.00	3.00
G	30.00 X 50.00	1500.00	10	5.00	3.00	-	2.50
G1	25.00 X 40.00	1000.00	46	3.00	3.00	-	1.20
H	20.00 X 35.00	700.00	-	3.00	3.00	-	1.20
H1	20.00 X 25.00	500.00	57	3.00	3.00	-	1.20

TOTAL NO. OF PLOTS 170

LAND USE	
AREA UNDER SCHEME	91.68 ACRES
AREA UNDER PLOTS	52.16 "
AREA UNDER ROADS	17.09 "
AREA UNDER COMMERCIAL	1.99 "
AREA UNDER SERVICES	5.04 "
AREA UNDER OPEN	15.40 "

REVISED LAY OUT PLAN OF INDUSTRIAL AREA BHINMAL DISTT. JALORE

SCALE :- 1.00 CM = 20.00 MT. DRG. NO. IPI / 159 / 91 DATED 09.12.91

RE. TRACE BY REV. I IPI / 211 / 92 DATED 09.10.1992
 R.K MEHIRCHANDANI Draughtsman M.L. SHARMA Sr. Draughtsman

B.S. PARIHAR ASST. TOWN PLANNER

HEMANT MURDIA DY. TOWN PLANNER

