





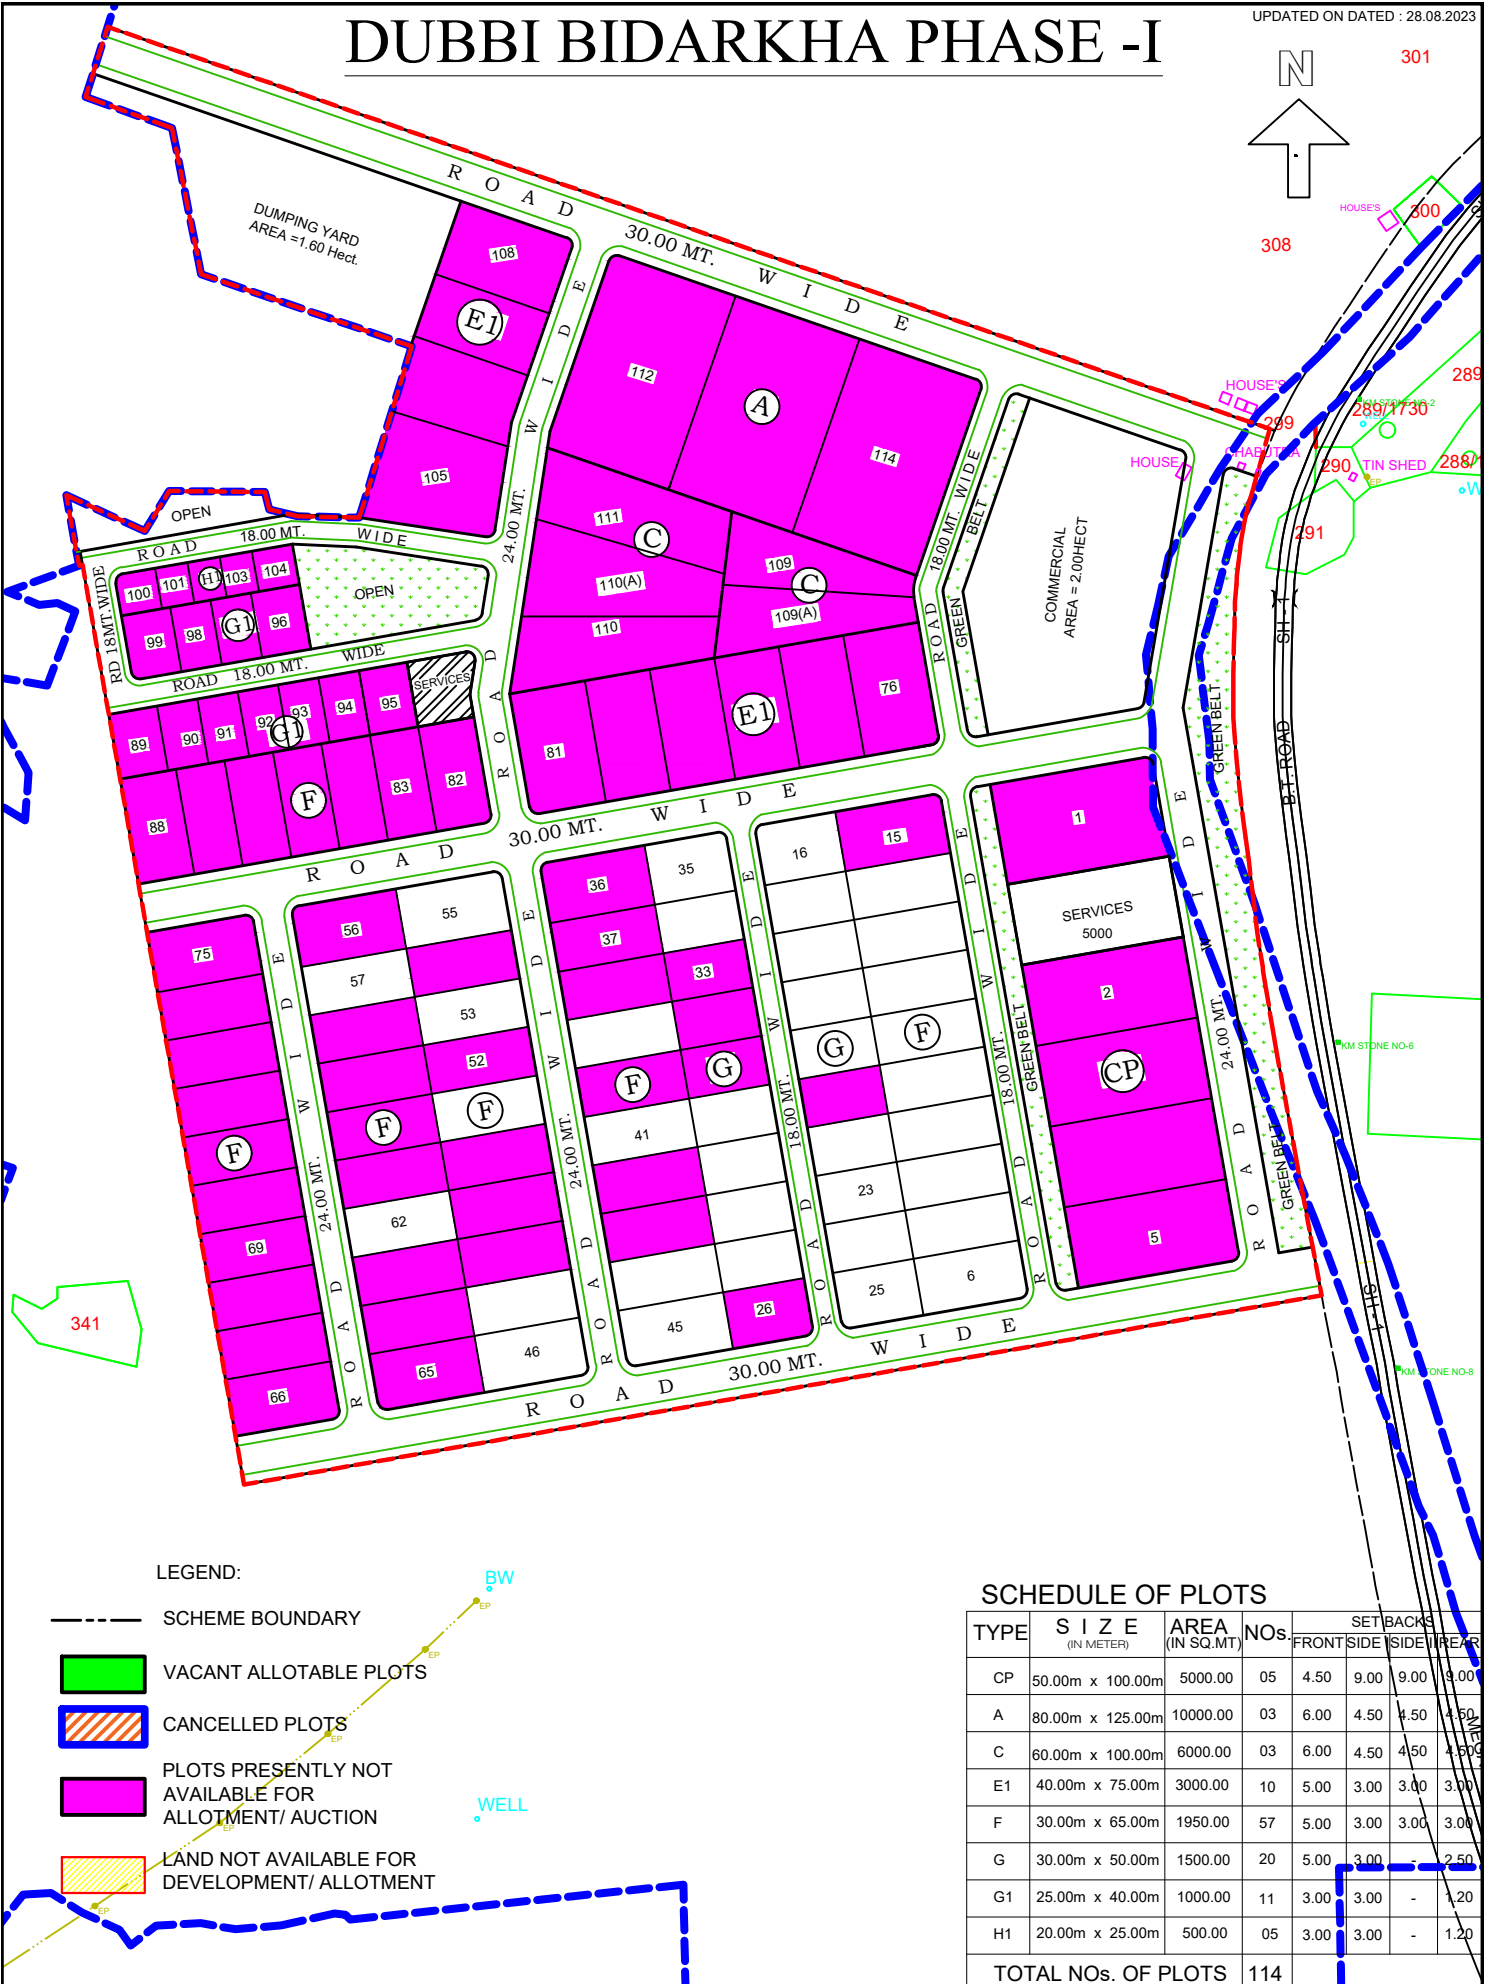


DUBBI BIDARKHA PHASE - I

UPDATED ON DATED : 28.08.2023

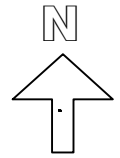

LEGEND:

-  SCHEME BOUNDARY
-  VACANT ALLOTABLE PLOTS
-  CANCELLED PLOTS
-  PLOTS PRESENTLY NOT AVAILABLE FOR ALLOTMENT/ AUCTION
-  LAND NOT AVAILABLE FOR DEVELOPMENT/ ALLOTMENT

SCHEDULE OF PLOTS

TYPE	SIZE (IN METER)	AREA (IN SQ.MT)	NOS	SET BACKS			
				FRONT	SIDE	SIDE	REAR
CP	50.00m x 100.00m	5000.00	05	4.50	9.00	9.00	9.00
A	80.00m x 125.00m	10000.00	03	6.00	4.50	4.50	4.50
C	60.00m x 100.00m	6000.00	03	6.00	4.50	4.50	4.50
E1	40.00m x 75.00m	3000.00	10	5.00	3.00	3.00	3.00
F	30.00m x 65.00m	1950.00	57	5.00	3.00	3.00	3.00
G	30.00m x 50.00m	1500.00	20	5.00	3.00	-	2.50
G1	25.00m x 40.00m	1000.00	11	3.00	3.00	-	1.20
H1	20.00m x 25.00m	500.00	05	3.00	3.00	-	1.20
TOTAL NOS. OF PLOTS			114				