


INFORMATION AS ON DATED : 15.7.2020

N

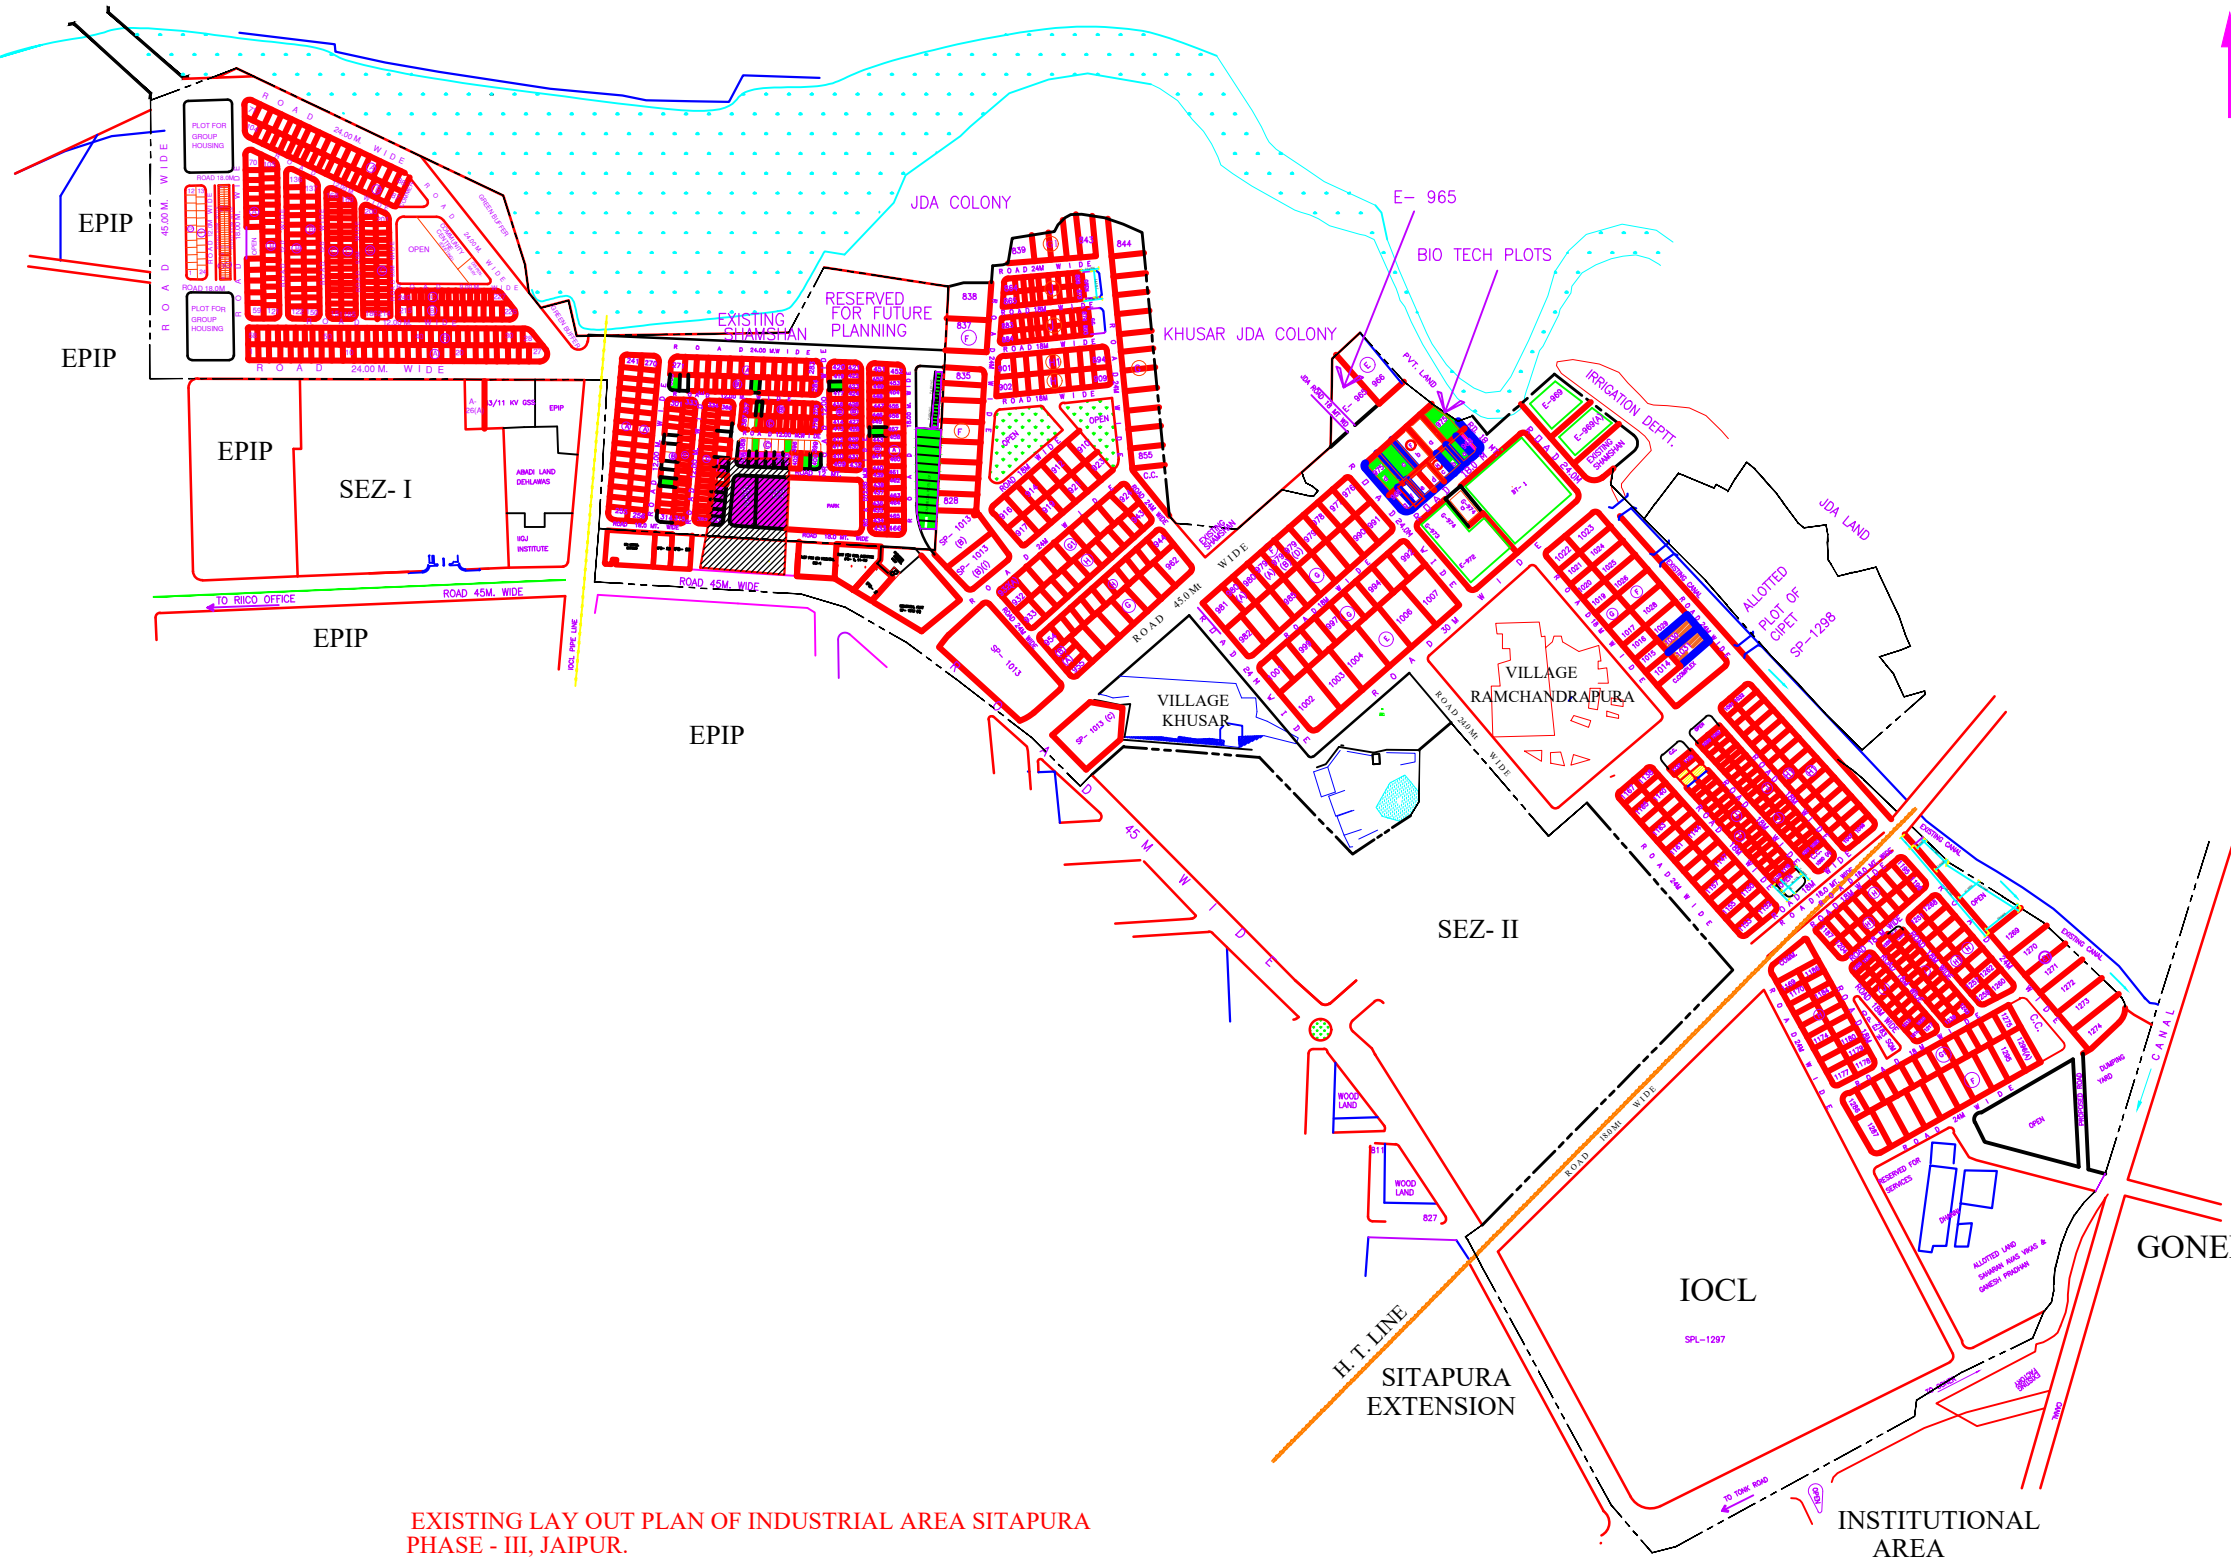

EXISTING LAY OUT PLAN OF INDUSTRIAL AREA SITAPURA PHASE - III, JAIPUR.

LEGEND:

- SCHEME BOUNDARY
- ALLOTTED PLOTS
- VACANT ALLOTTABLE PLOTS
- CANCELLED PLOTS
- PLOTS PRESENTLY NOT AVAILABLE FOR ALLOTMENT/ AUCTION
- LAND NOT AVAILABLE FOR DEVELOPMENT/ ALLOTMENT

EXISTING LAY OUT PLAN OF INDUSTRIAL AREA SITAPURA PHASE - III, JAIPUR.

SCALE:-1:	
(R.K.MEHARCHANDANI) SENIOR DRAFTSMAN	
(ALOK BHARGAVA) ASSISTANT SITE ENGINEER	SUDHIR LOHIYA ASSISTANT REGIONAL MANAGER
RAJEEV GUPTA Sr. REGIONAL MANAGER	

N