


- CLEAR VACANT PLOTS
- PLOTS UNDER TEMPORARY ENCROACHMENT
- PLOTS UNDER ENCROACHMENT/DISPUTE/COURT CASE

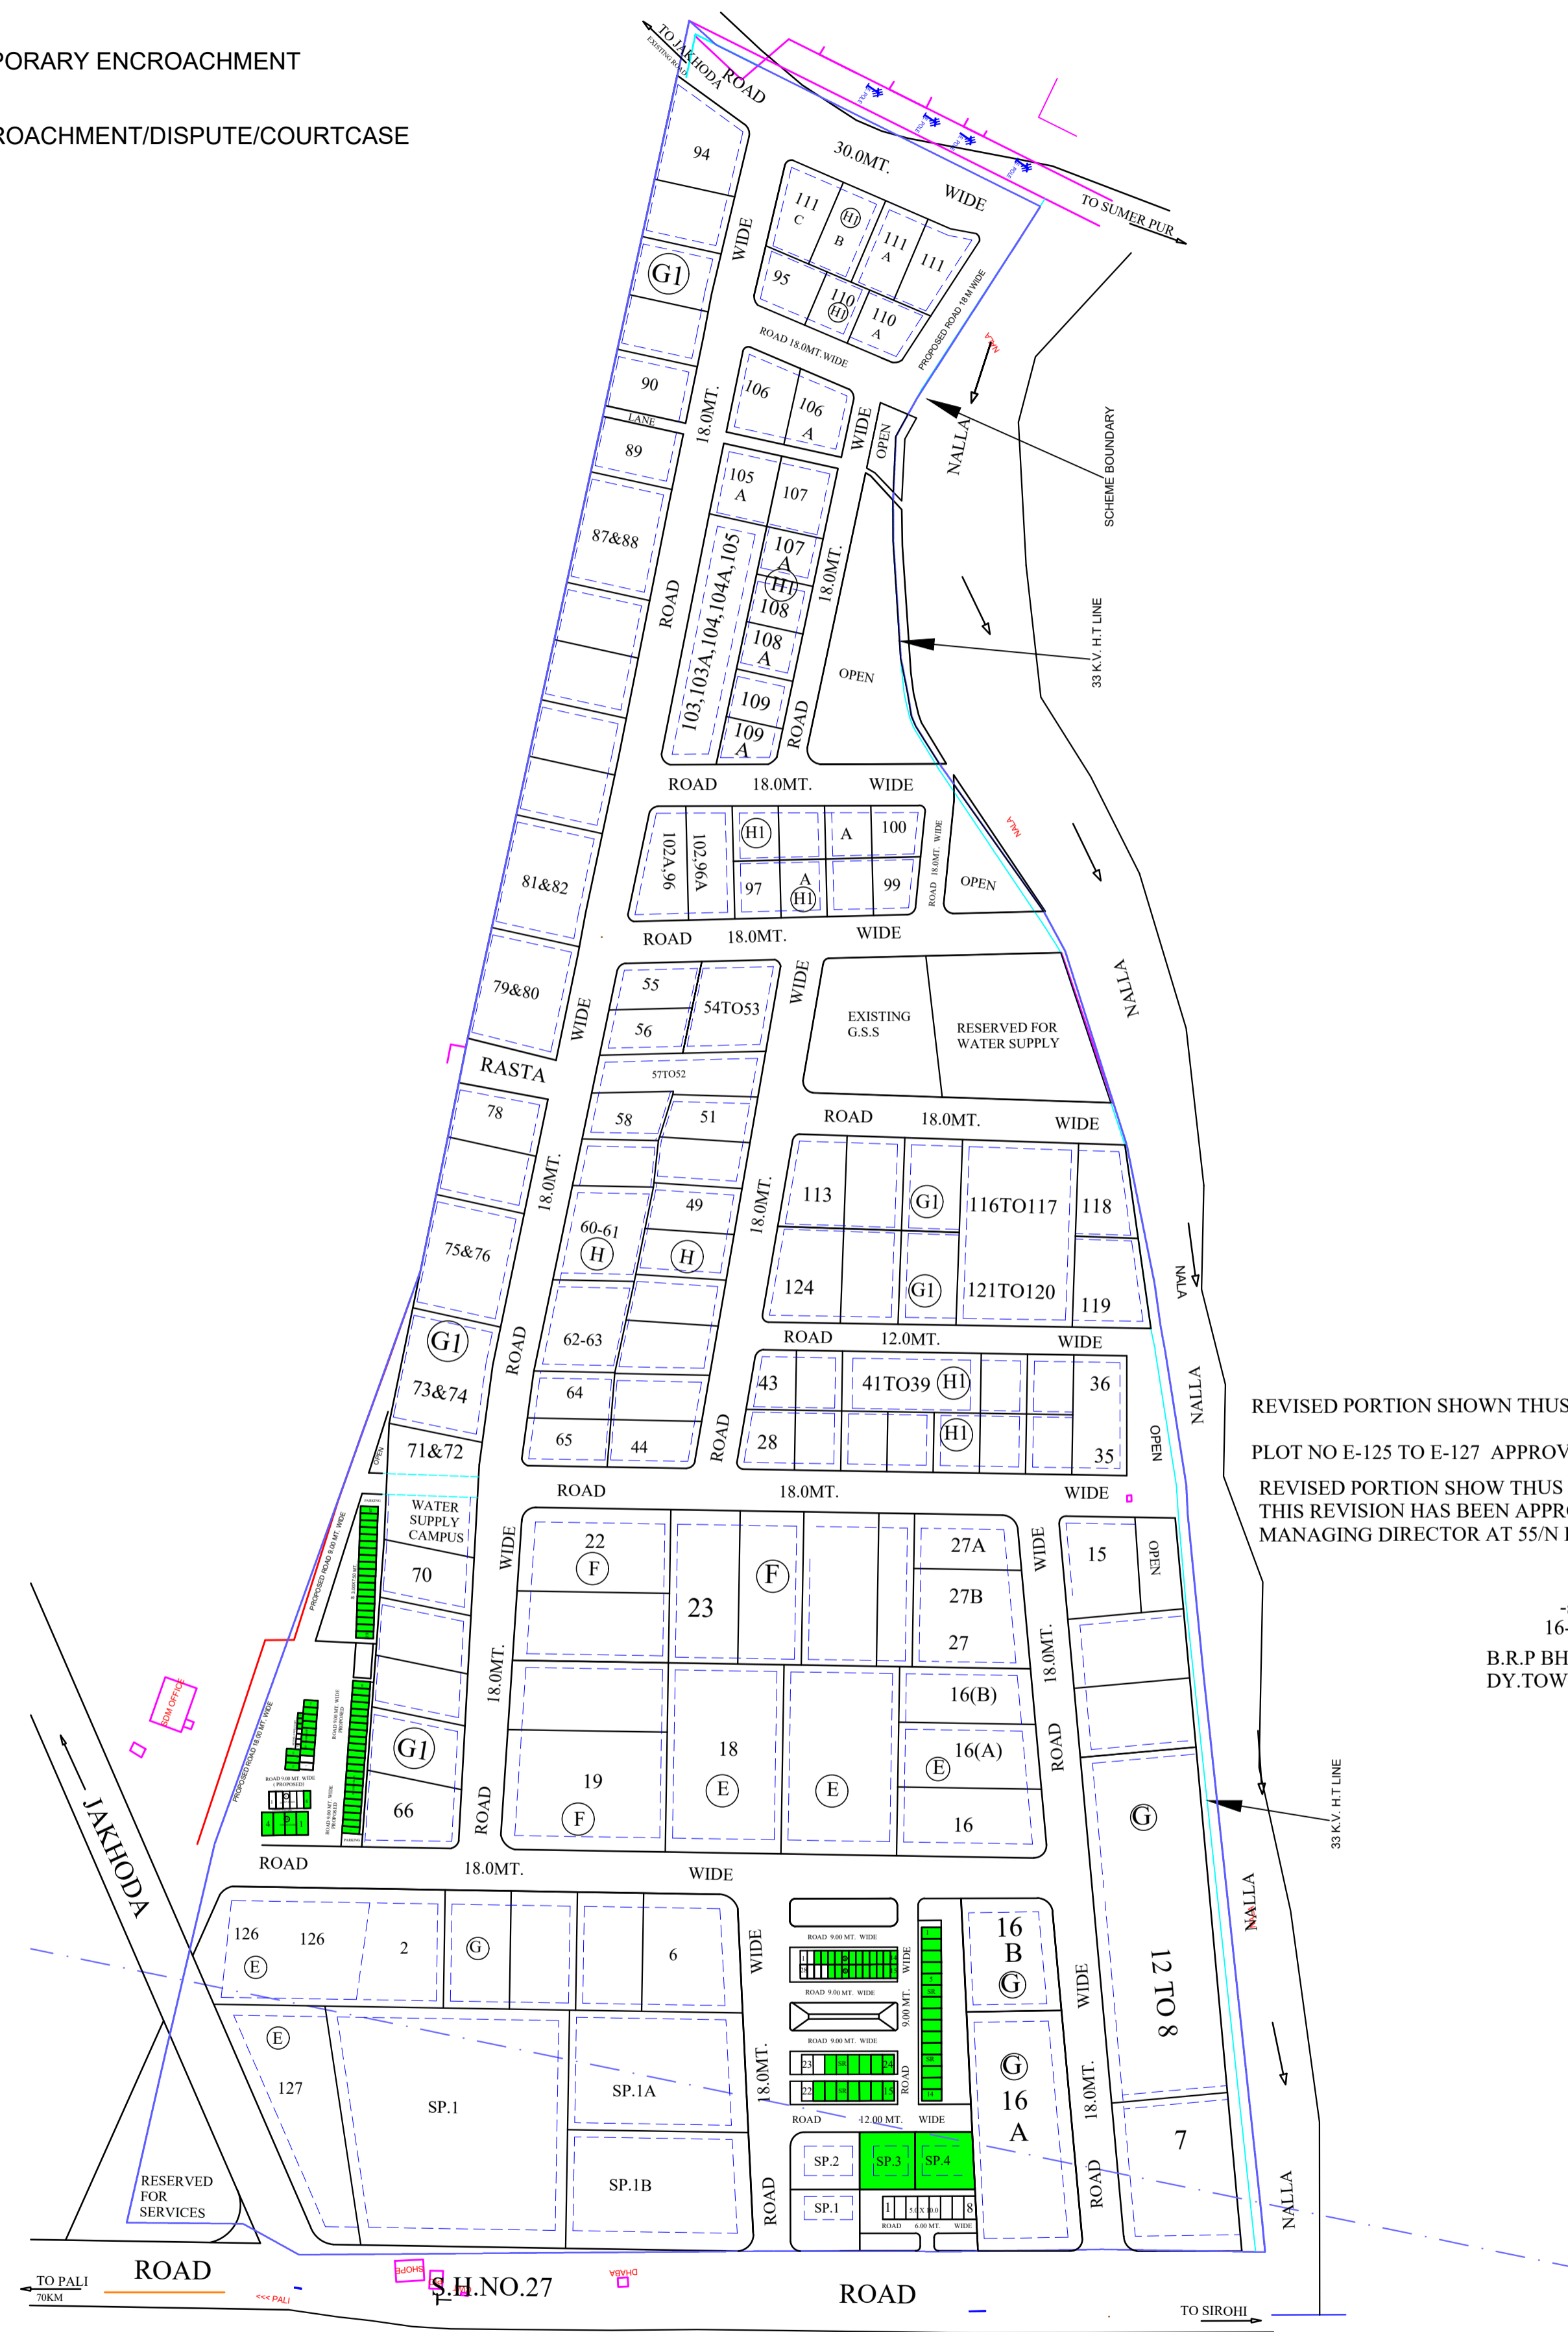

REVISED PORTION SHOWN THUS  
 PLOT NO E-125 TO E-127 APPROVED  
 REVISED PORTION SHOWN THUS  
 THIS REVISION HAS BEEN APPROVED BY  
 MANAGING DIRECTOR AT 55/N IN SECTION FILE

-sd-  
 16-5-91  
 B.R.P. BHATNAGAR  
 DY. TOWN PLANNER

# SUMERPUR

## SCHEDULE OF PLOTS

TYPE	S I Z E (IN METER)	AREA (IN SQ.MT)	Nos.	SET BACKS			
				FRONT	SIDE I	SIDE II	REAR
SP	100.00m x 160.00m	16000.00	02	7.5	4.50	4.50	4.50
E	50.00m x 80.00m	4000.00	06	6.00	3.00	3.00	3.00
F	30.00m x 65.00m	2000.00	09	5.00	3.00	3.00	3.00
G	30.00m x 50.00m	1500.00	16	5.00	3.00	3.00	3.00
G1	25.00m x 40.00m	1000.00	42	3.00	3.00	-	1.20
H	20.00m x 35.00m	700.00	22	3.00	3.00	-	1.20
H1	20.00m x 25.00m	500.00	51	3.00	3.00	-	1.20

**TOTAL NOS. OF PLOTS**      148

### LAND USE

TOTAL AREA UNDER SCHEME (AS PER REVENUE RECORD)	64.40 ACRES
LAND UNDER POSSESSION (AS PER PHYSICAL SURVEY)	67.66 ACRES
AREA UNDER INDUSTRIAL PLOTS	39.65 ACRES
AREA UNDER COMMERCIAL	1.08 ACRES
AREA UNDER SERVICES	342 ACRES
AREA UNDER OPEN	4.58 ACRES
AREA UNDER ROAD	17.25 ACRES
AREA UNDER NALLA	1.68 ACRES

## REVISED LAY OUT PLAN OF INDUSTRIAL AREA SUMERPUR DISTT. PALI (RAJ.)

SCALE : 1 cm. = 30.00 mtr.	DRG. NO. REV.- I	IPI/77/79 , IPI/795/80
RE.TRACE BY  M.L SHARMA SR. DRAUGHTSMAN	REV.- II REV.- III REV.- IV	IPI/184/83 DT. 18.05.83 IPI/108/91 DT. 16.05.91 IPI/572/97 DT. 04.09.97
S.YADAV ASSTT.REGIONALMANAGER		
R.C VAISHNAV Sr.REGIONALMANAGER		