


- CLEAR VACANT PLOTS
- PLOTS UNDER TEMPORARY ENCROACHMENT
- PLOTS UNDER ENCROACHMENT/DISPUTE/COURTCASE

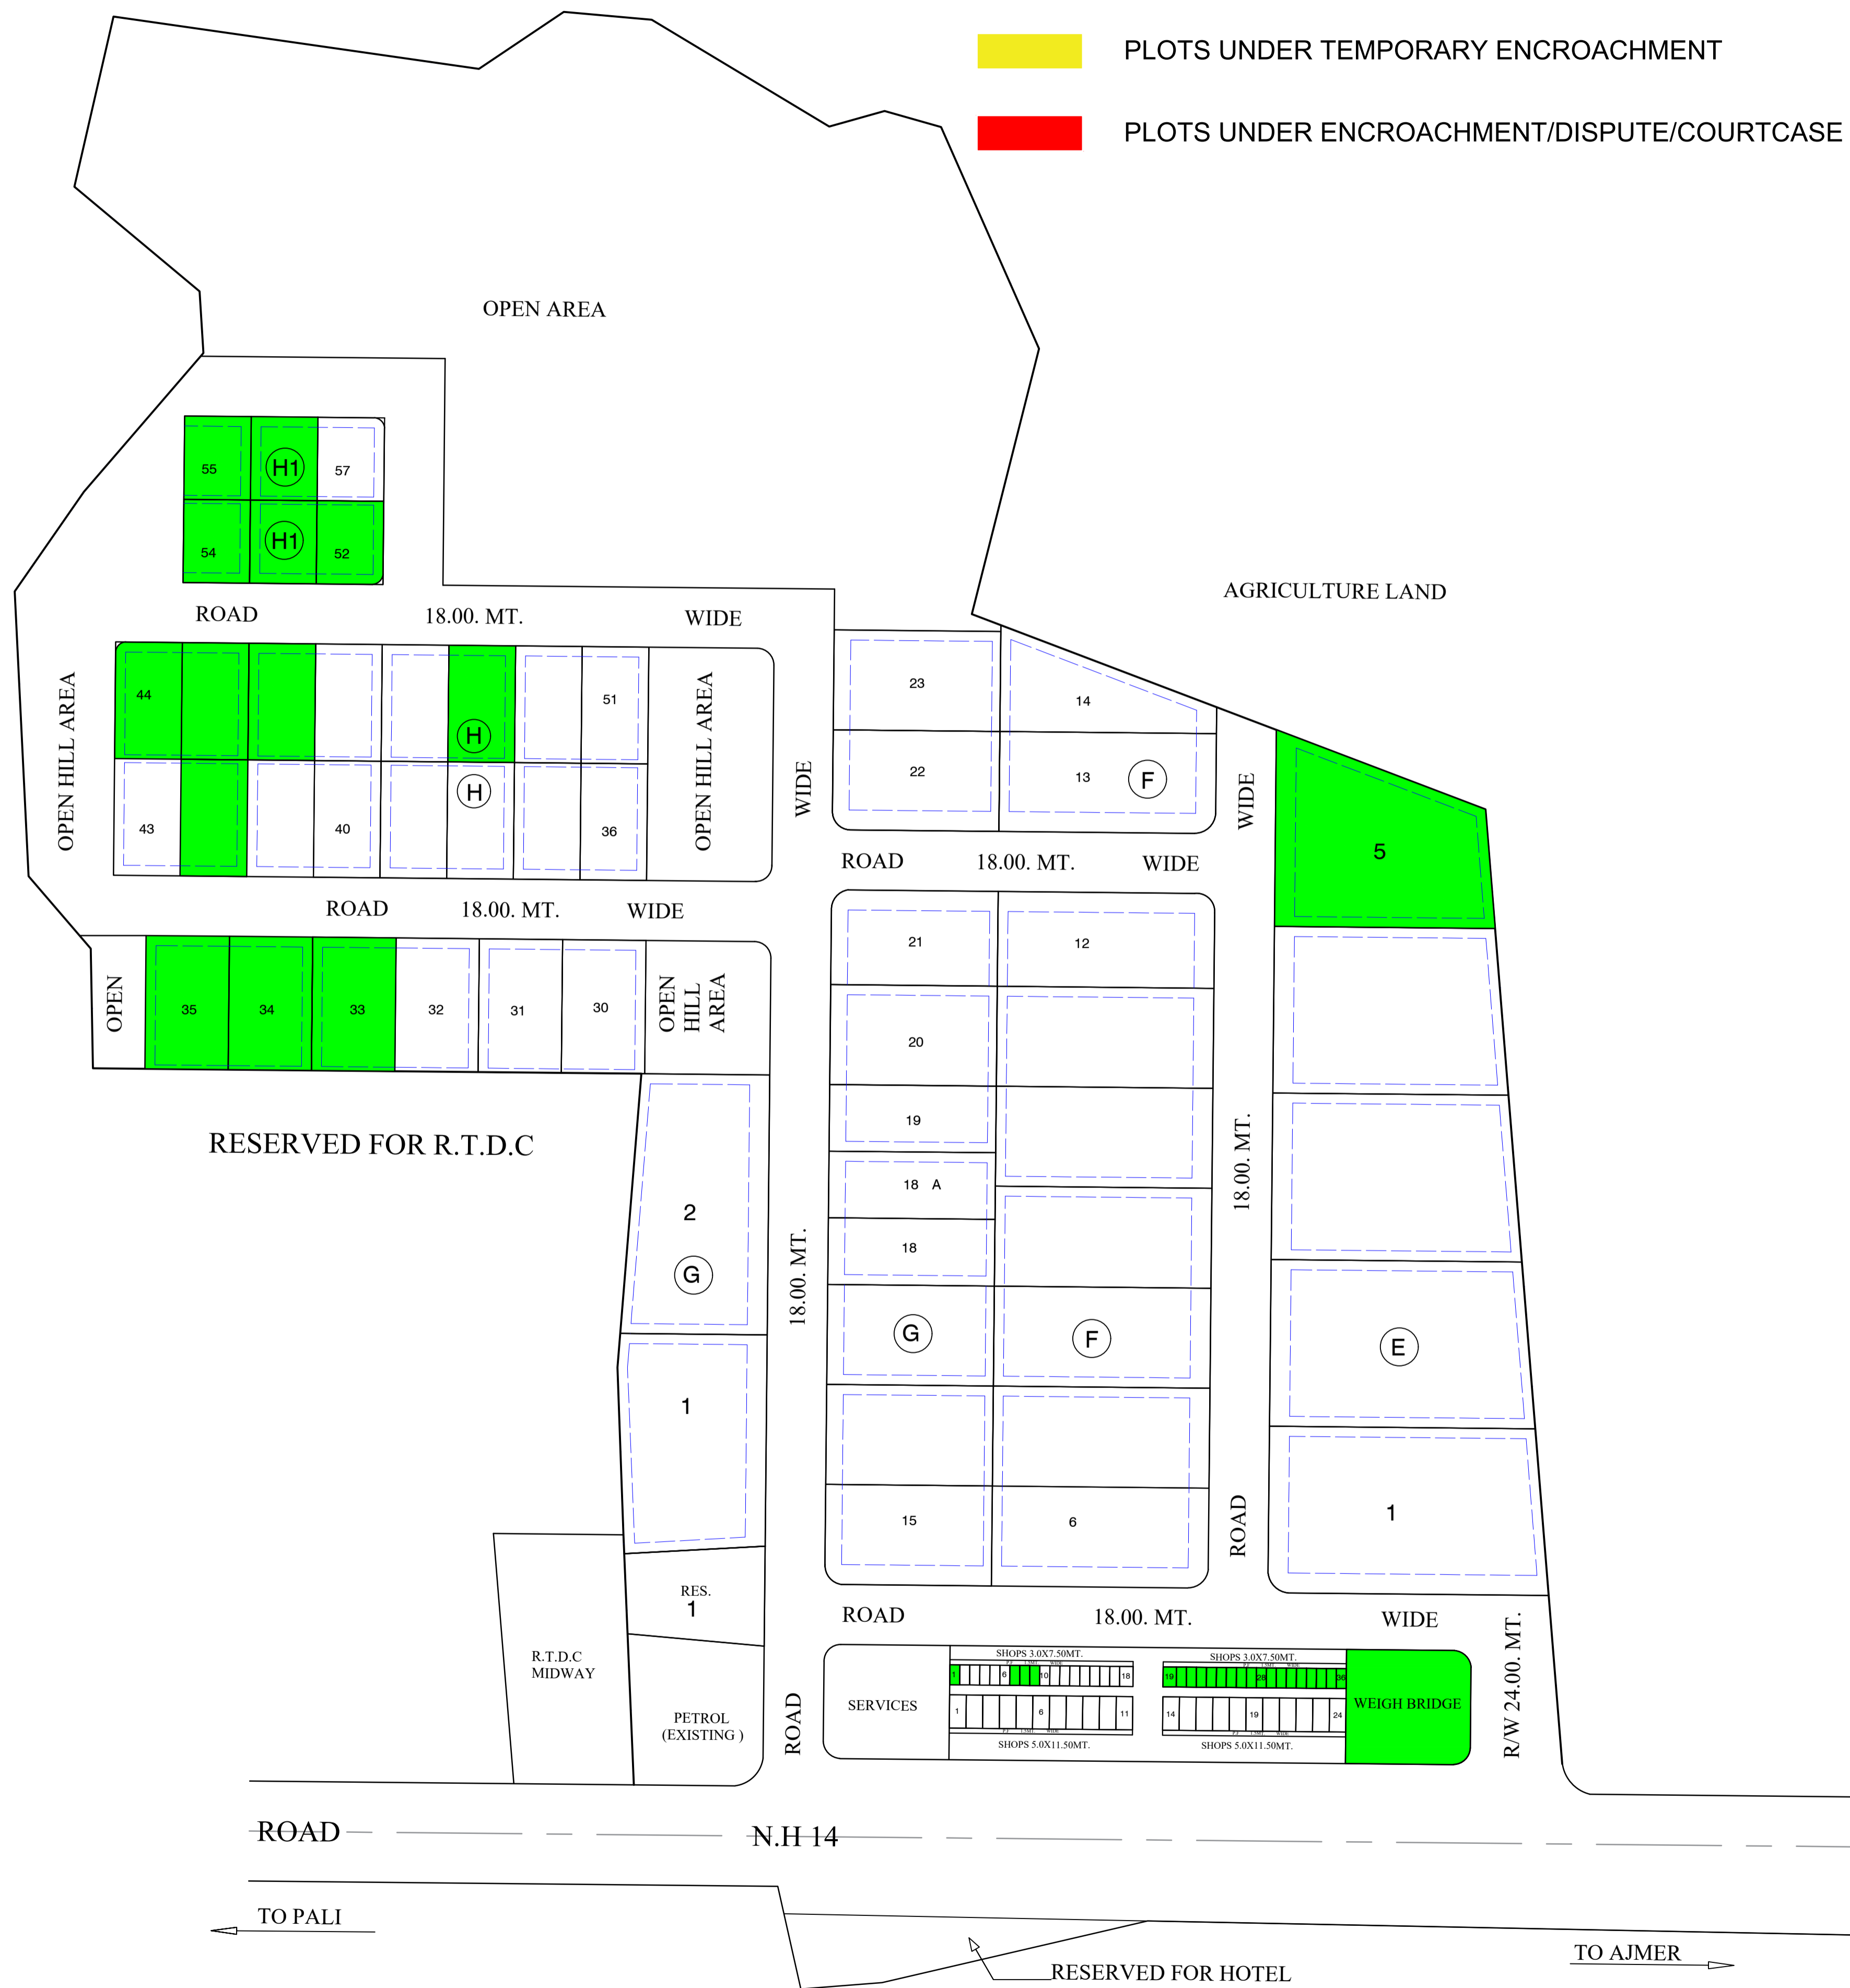

SCHEDULE OF PLOTS

TYPE	SIZE OF PLOT (SIZE IN METER)	AREA IN SQ. MT	NOS.	SET BACKS			
				FRONT	SIDE	SIDE	REAR
E	50.00 X 80.00	4000.00	05	6.00	3.00	3.00	3.00
F	30.00 X 65.00	2000.00	09	5.00	3.00	3.00	3.00
G	30.00 X 50.00	1500.00	12	5.00	3.00	-	2.50
G1	25.00 X 40.00	1000.00	02	3.00	3.00	-	1.20
H	20.00 X 35.00	700.00	16	3.00	3.00	-	1.20
H1	20.00 X 25.00	500.00	06	3.00	3.00	-	1.20
SP	40.00 X 36.00	1440.00	02	-	-	-	-
R	36.00 X 26.00	936.00	01	-	-	-	-
S	5.00 X 11.50	50.00	22	INCLUDING 1.50 MT. PLATFORM			
S1	3.00 X 7.50	22.50	36	INCLUDING 1.50 MT. PLATFORM			

TOTAL NOS. OF PLOTS/ SHOPS **53/58**

LAND USE

AREA UNDER SCHEME	=	42.34 ACRES
AREA UNDER PLOTS	=	16.44 ACRES
AREA UNDER ROADS	=	13.27 ACRES
AREA UNDER COMMER.	=	1.78 ACRES
AREA UNDER RES./HOTEL	=	0.60 ACRES
AREA UNDER OPEN	=	13.74 ACRES

REVISED LAY OUT PLAN OF INDUSTRIAL AREA BAR DISTT. PALI.

SCALE :- 1.00 CM = 20.00 MT. DRG. NO. IPI / / 97 DATED 24.02.97

M.L SHARMA
Sr.Draughtsman

Asstt.RegionalManager

R.C Vaishnav
Sr.RegionalManager

