

- CLEAR VACANT PLOTS
- PLOTS UNDER TEMPORARY ENCROACHMENT
- PLOTS UNDER ENCROACHMENT/DISPUTE/COURTCASE

# PIPLIA KALAN

## SCHEDULE OF PLOTS

TYPE	SIZE	AREA IN SQMT.	NOS.	SET BACK		
				FRONT	REAR	SIDE
F	158'-0" X 150'-0"	2200 TO 2350SQMT.	04	30'-0"	150'-0"	150'-0"
G	88'-0" X 150'-0"	1225 TO 1420SQMT.	06	30'-0"	150'-0"	150'-0"
TOTAL			09			

### LAND USE

AREA UNDER SCHEME    5.25 ACRES  
 AREA UNDER PLOTS     4.23    "  
 AREA UNDER ROADS     1.02    "

1. THIS DRAWING SUPERSEDES DRAWING NO. A & TP 423/76
2. NUMBER OF PLOTS WILL HAVE ACCESS FROM STATE HEIGHWAY

## LAY OUT PLAN FOR THE INDUSTRIAL PIPLIA KALAN DISTT. PALI.


SCALE :- 1.00 FEET. AN INCH.    DRG. NO. A&T.P/452/76

RE.TRACED BY	TRACED BY	DELT BY
M.L SHARMA Sr.DRAUGHTSMAN	S.K JANGID D.M CUM TRACER	B.S PARIHAR Sr.DRAUGHTSMAN

S.S PARIHAR ARCT.TOWN PLANNER	R.C PANCHARYA ADDL. PROJECT ADVISOR
----------------------------------	--



33 KV R.S.E.B  
SUB STATION

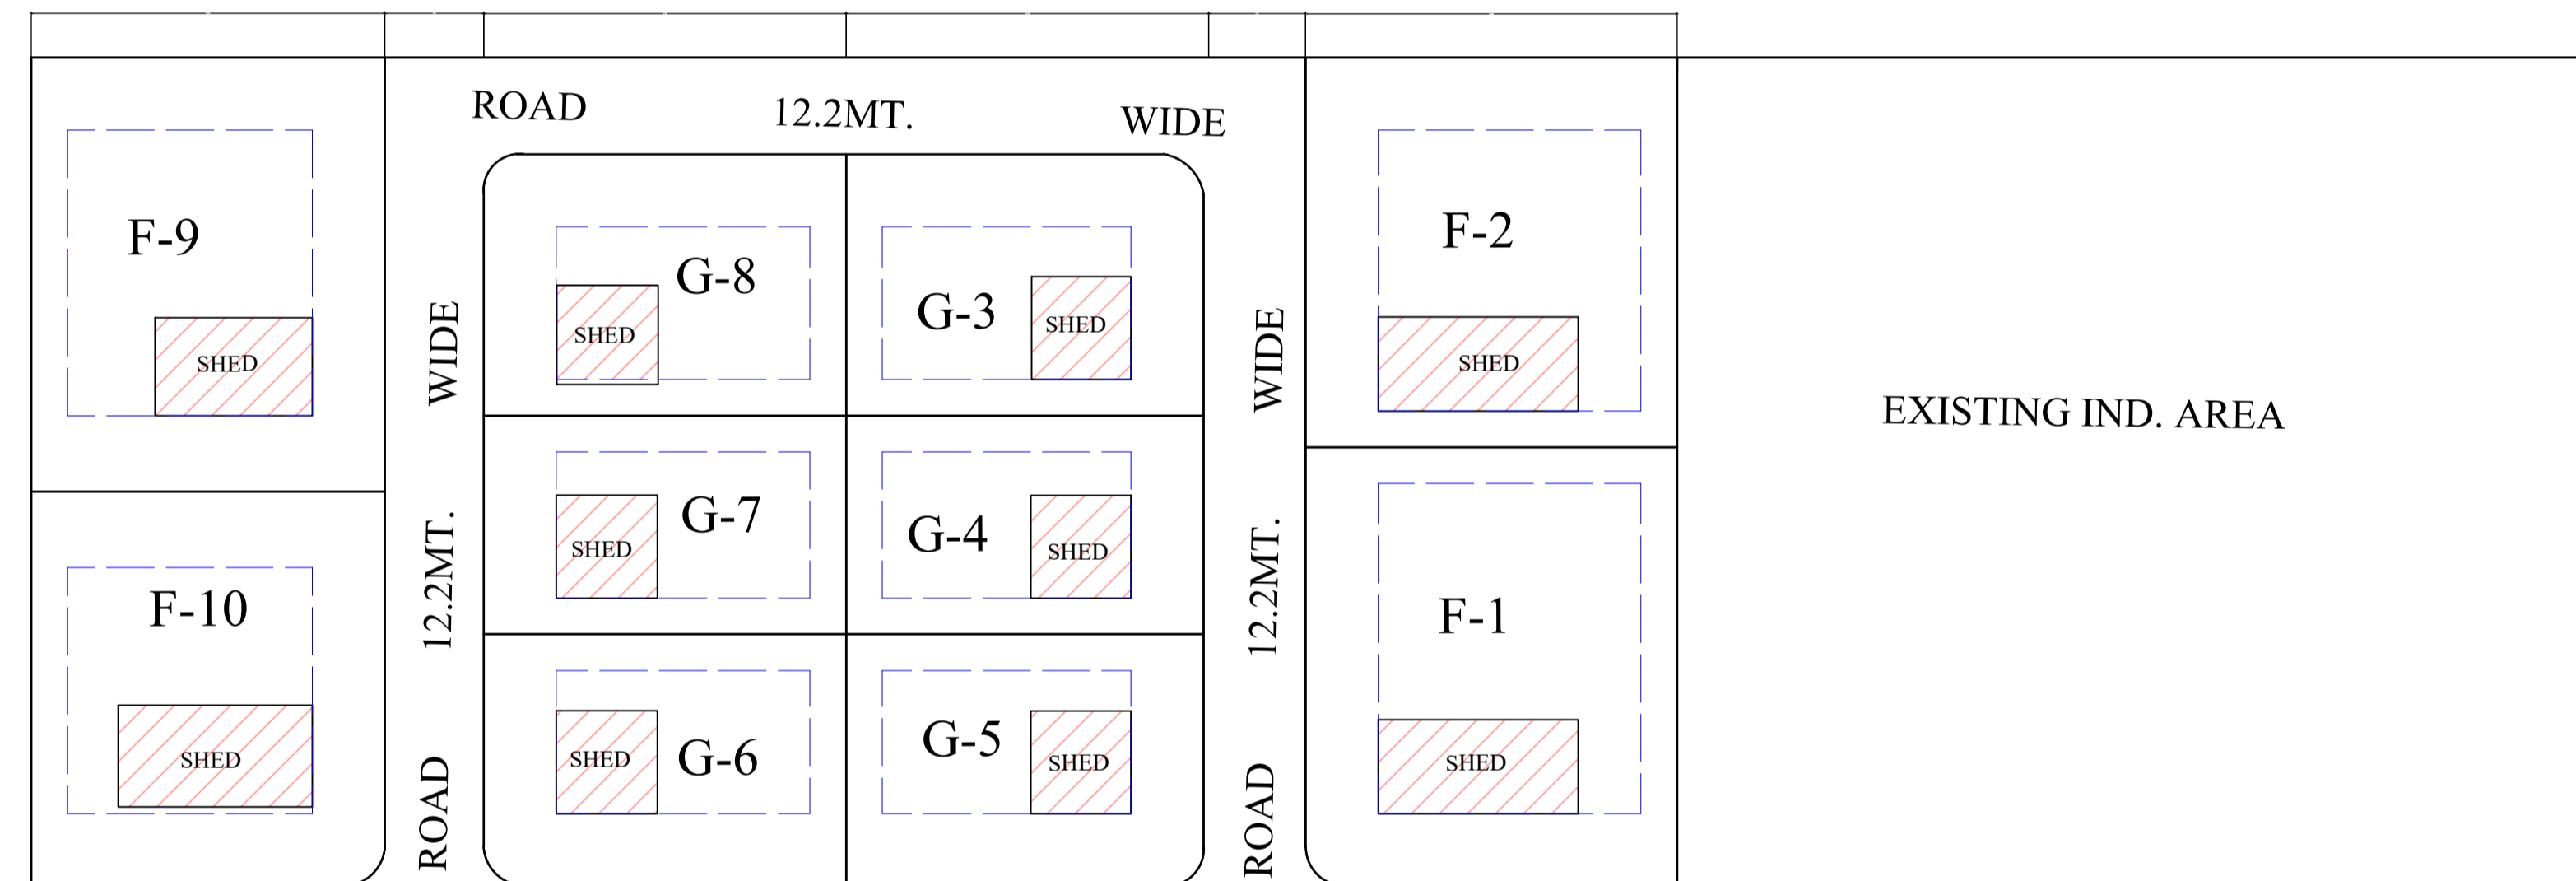

STATE HEIHHWAY    NO. 27

← TO PALI

TO BEAWAR →