


- CLEAR VACANT PLOTS
- PLOTS UNDER TEMPORARY ENCROACHMENT
- PLOTS UNDER ENCROACHMENT/DISPUTE/COURTCASE

HILL SIDE

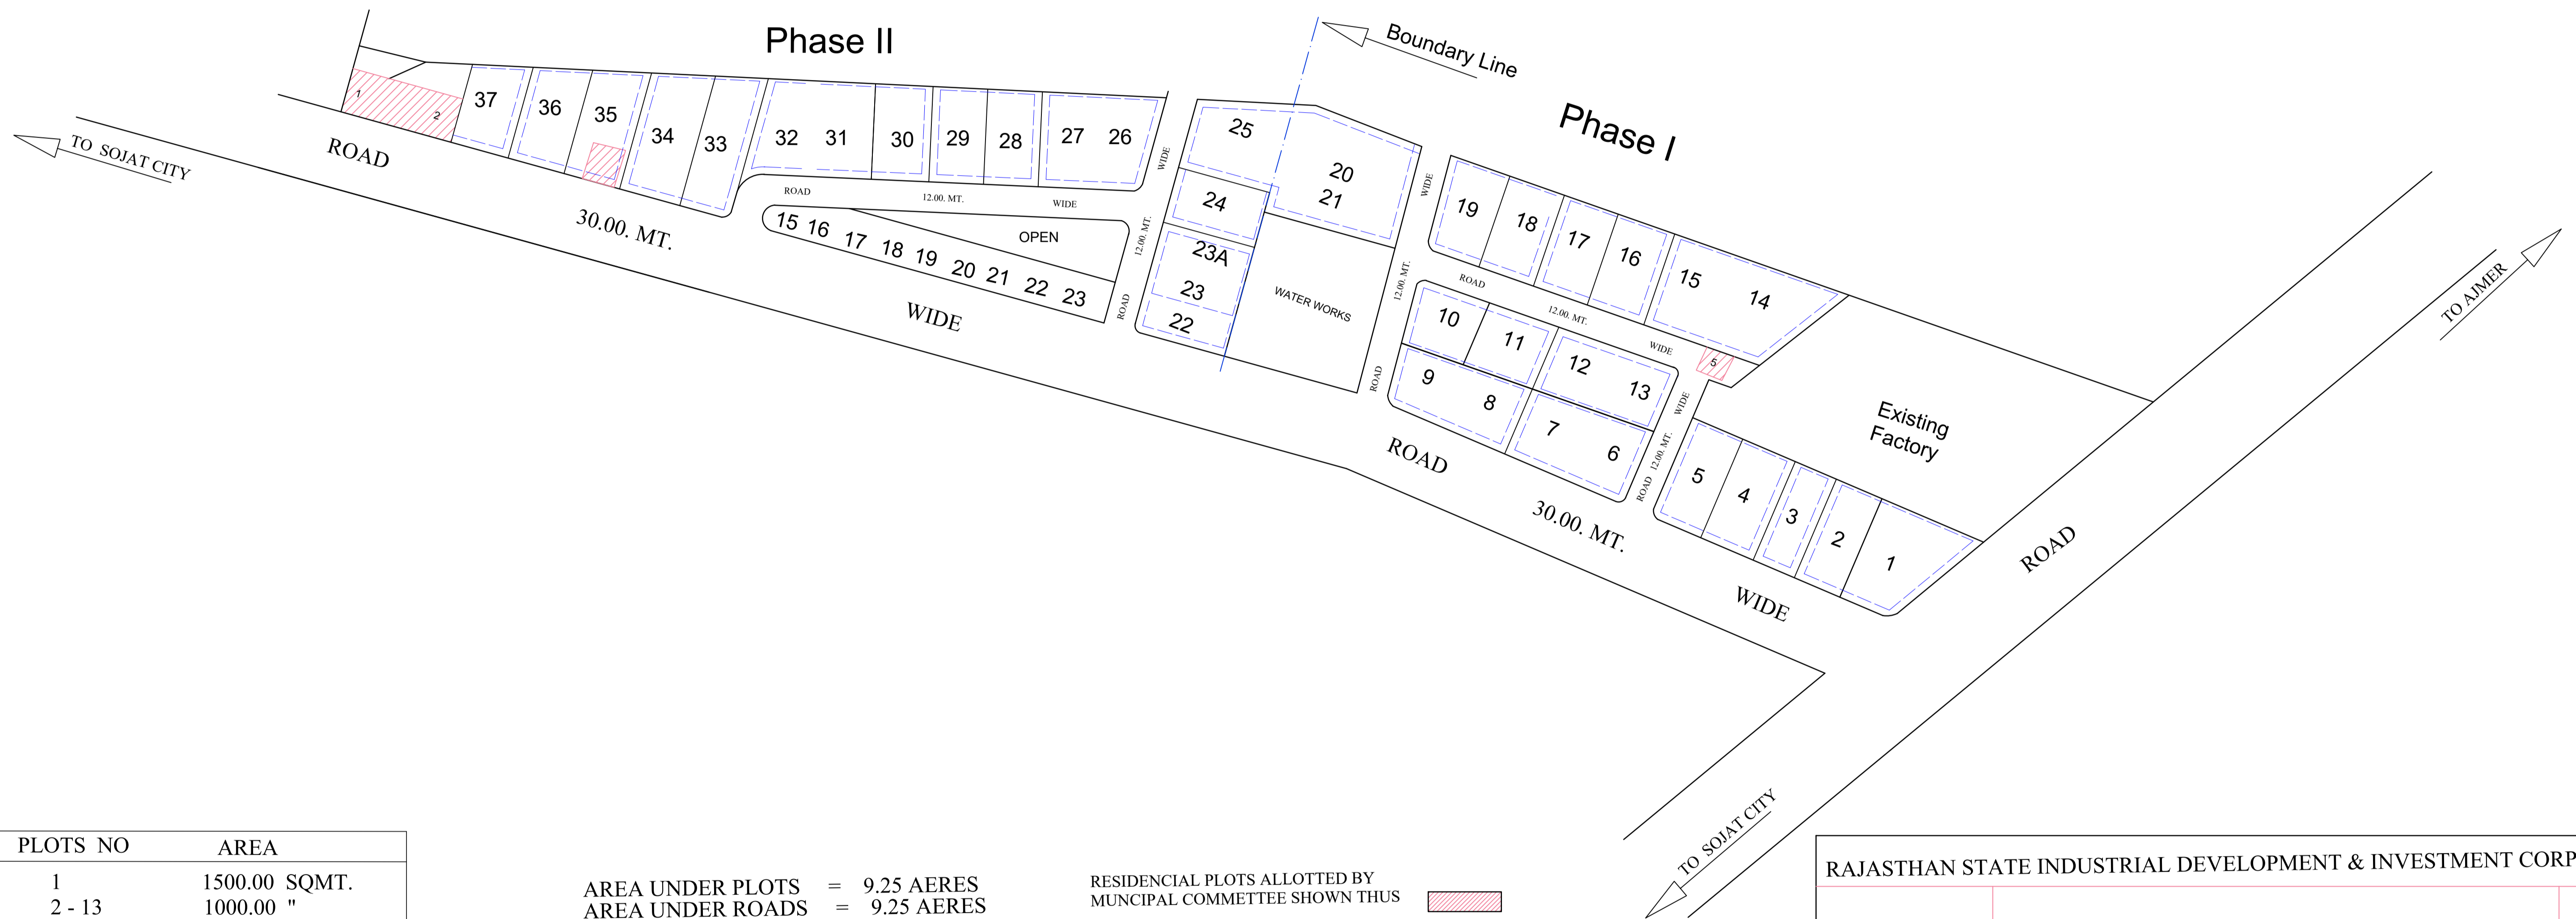

PLOTS NO	AREA
1	1500.00 SQMT.
2 - 13	1000.00 "
14	1600.00 "
15-19	1000.00 "
20-21	1500.00 "
22-24	1000.00 "
25	1050.00 "
26-32	1000.00 "
33	1550.00 "
34	1300.00 "
35	1200.00 "
36	150.00 "
37	950 "
38	800 "

AREA UNDER PLOTS = 9.25 AERES
 AREA UNDER ROADS = 9.25 AERES
 AREA UNDER OPEN = 0.75
 TOTAL = 11.70 ACRES

TOTAL PLOTS 38 NOS.

RESIDENCIAL PLOTS ALLOTTED BY
 MUNICIPAL COMMITTEE SHOWN THUS

- - sd -

(O.P Mathur)

(Sr.Manager (Engg.))

DRG. NO.IPI/136/82

RAJASTHAN STATE INDUSTRIAL DEVELOPMENT & INVESTMENT CORP. LTD.

DRAWN. BY
 B.S PARIHAR

**INDUSTRIAL AREA AT
 SOJAT CITY**

DRG. NO.
 210-1971

SCALE
 1 CM=20MT.

ARCHITECT - CUM - TOWN PLANNER
 RE TRACED BY -

M. L SHARMA
 Sr.Draughtsman



R.D VYAS
 RESIDENT ENGINEER PALI