


BARMER-Ist & IInd Ext.

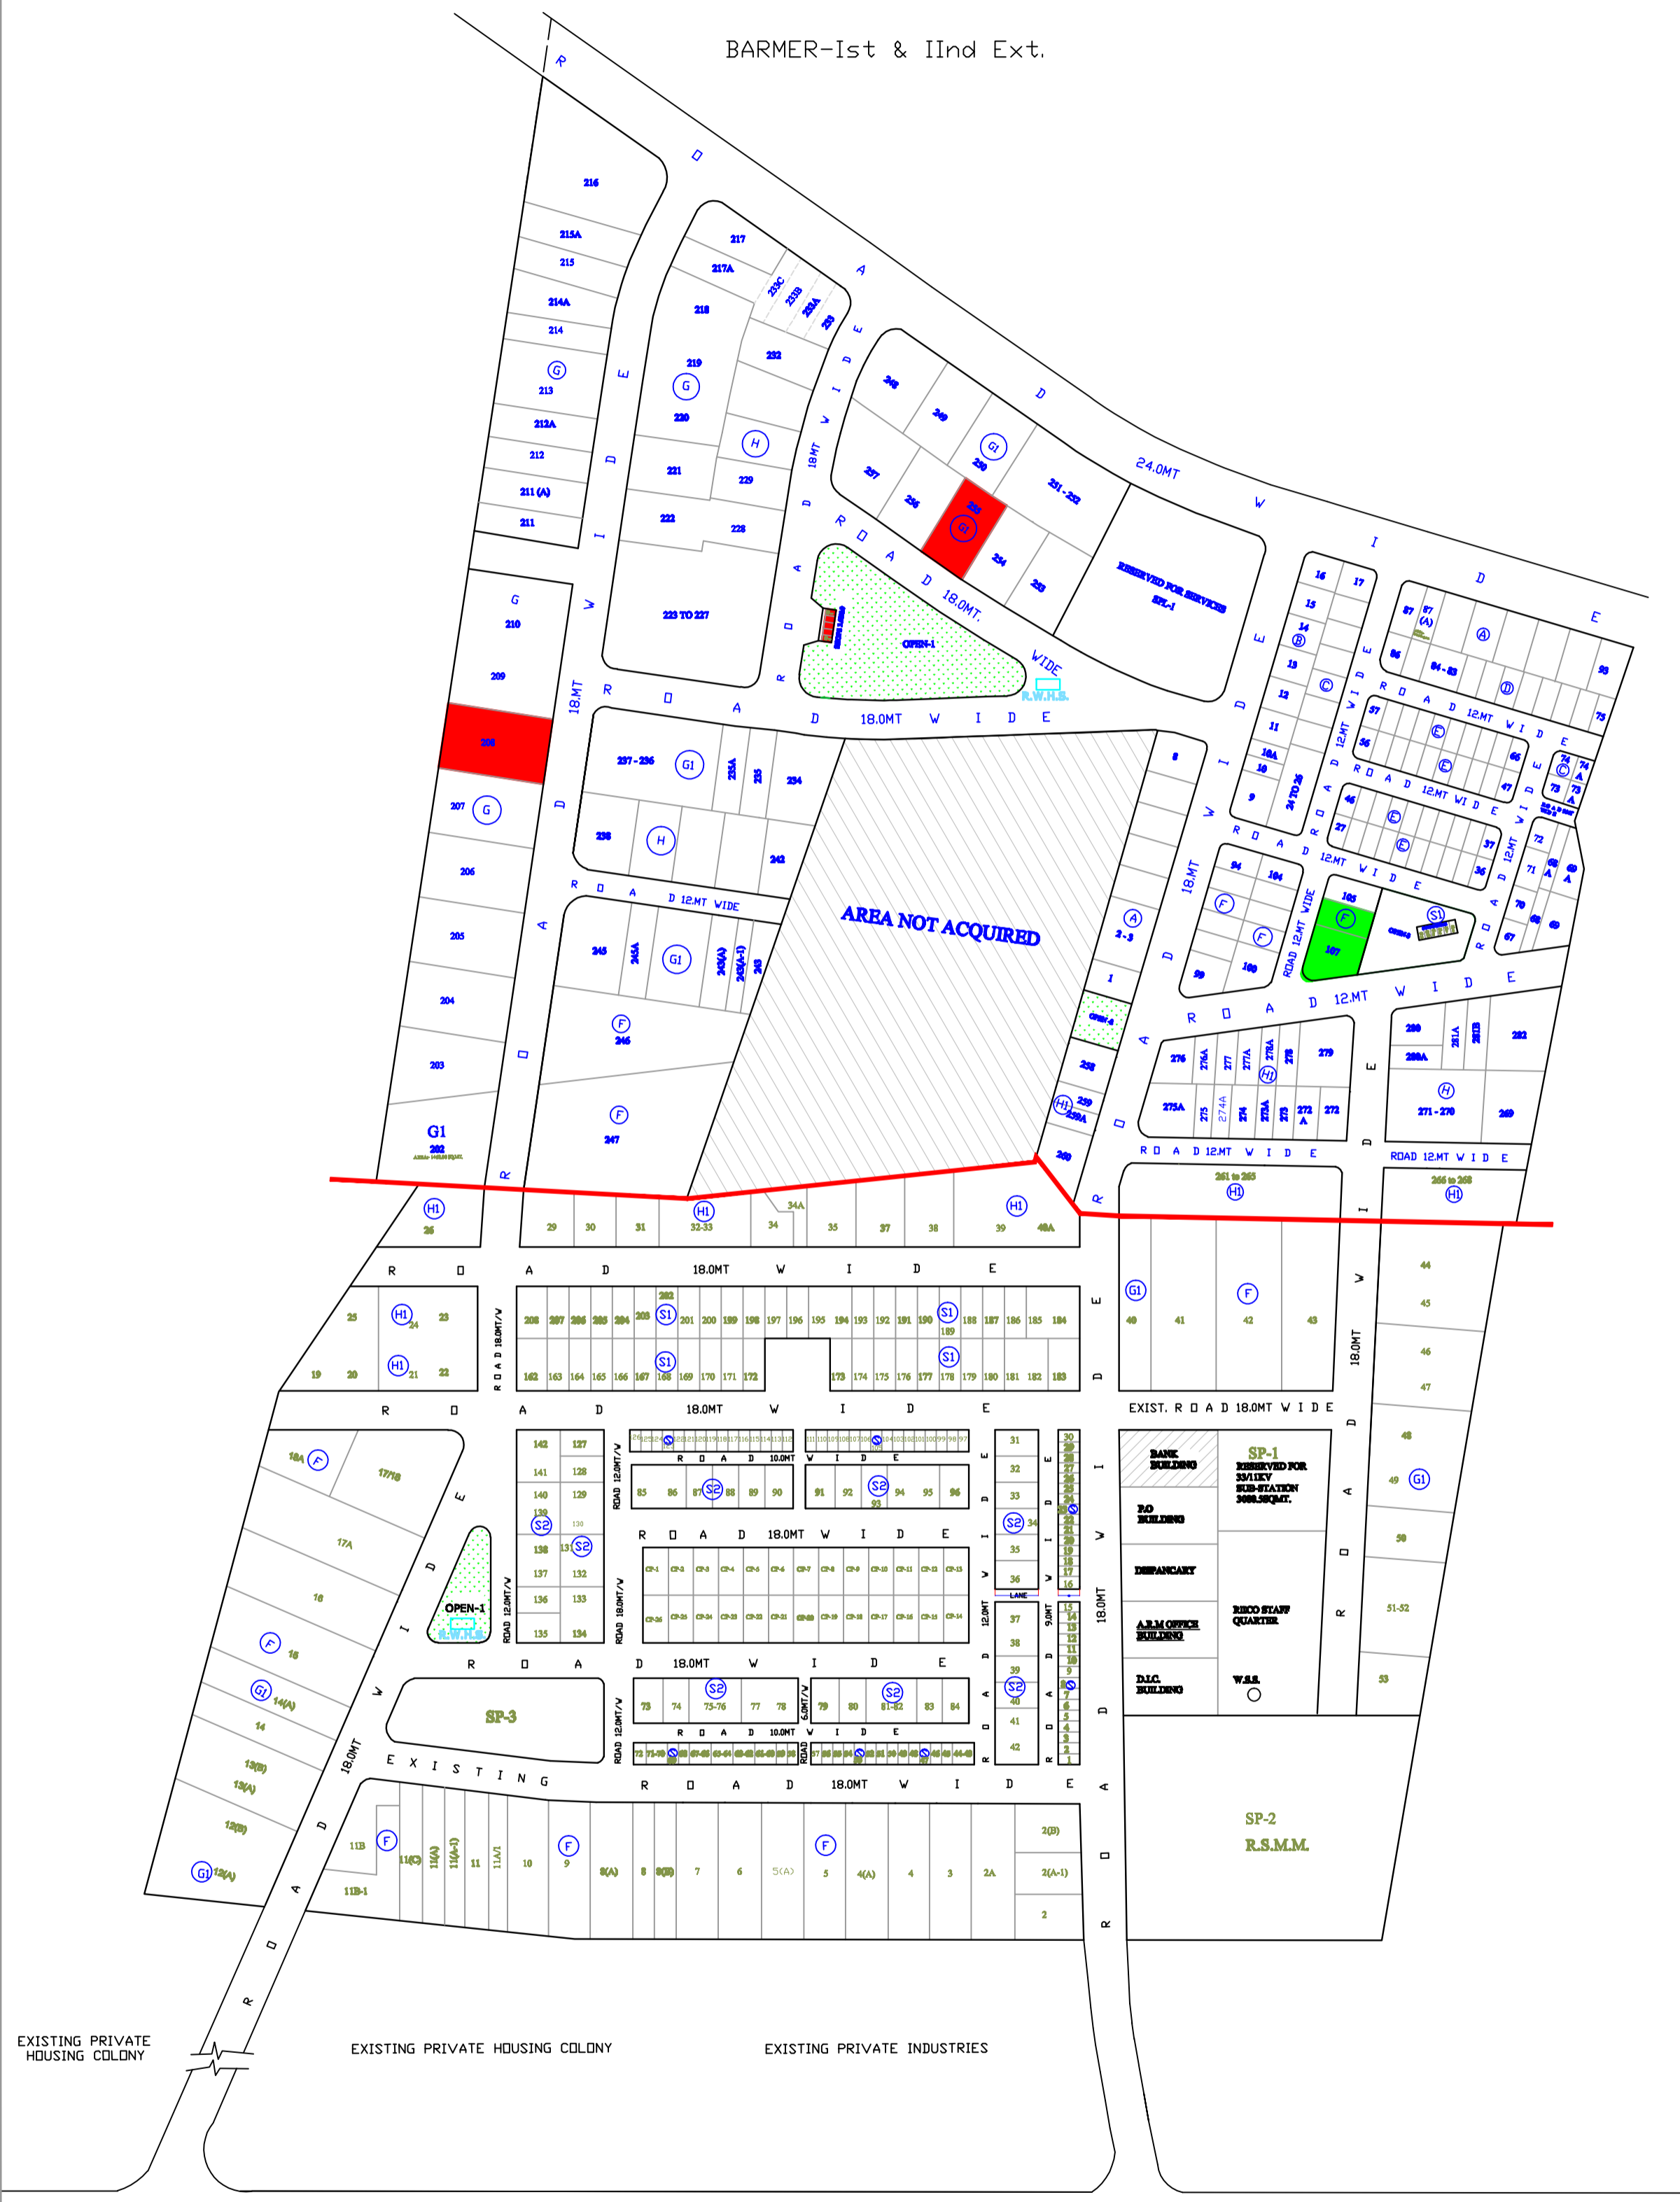

SCHEDULE OF IND. PLOTS

TYPE	SIZE IN MTRS	AREA IN SQMTRS	NOS.	SET-BACKS			
				FRONT	SIDE	REAR	HEAVY
F	30.0X45.0	2000.00	27	6	3	3	3
G	30.0X50.0	1500.00	15	5	3	3	3
G1	25.0X40.0	1000.00	41	5	3	-	2.5
H	20.0X35.0	700.00	20	4	3	-	2
H1	20.0X25.0	500.00	41	3	3	-	2
SI	12.0X20.0	240.00	40	-	-	-	-
S1	10.0X25.0	250.00	47	-	-	-	-
S	5.0X10.0	50.00	90	-	-	-	-
CP	11.25X22.5	253.00	26	4.5	3	3	2

TOTAL NOS.OF PLOTS= 347

SCHEDULE OF RESI. PLOTS

TYPE	SIZE IN MTRS	AREA IN SQMTRS	NOS.	SET-BACKS			
				FRONT	SIDE	REAR	HEAVY
A	15.0X25.0	375.00	15	6	3	-	3
B	15.0X18.0	270.00	09	4.5	3	-	3
C	15.0X18.0	270.00	22	4.5	3	-	3
D	9.0X18.0	162.00	12	4.5	1.5	-	3
E	7.5X15.0	112.5	40	3	-	-	3
F	10X20.0	200	14	4.5	3	-	3

TOTAL NOS.OF PLOTS= 112

LAND USED

TOTAL AREA UNDER SCHEME	=37.62ACRES
INDUSTRIAL PLOTS	=19.87ACRES
RESIDENTIAL PLOTS	=5.64ACRES
ROADS	=10.5ACRES
OPEN	=1.61ACRES

LEGEND:

- ALLOTTED PLOTS
- VACANT ALLOT-ABLE PLOTS
- DISPUTED PLOTS
- OPEN/ PARK / UTILITY AREA

EXISTING LAYOUT PLAN OF INDUSTRIAL AREA PHASE-I & II Ext. BARMER

RIICO BALOTRA