


RAJNAGAR

TO AJMER
 NATIONAL HIGHWAY NO. 8 45.00m WIDE


TO UDAIPUR

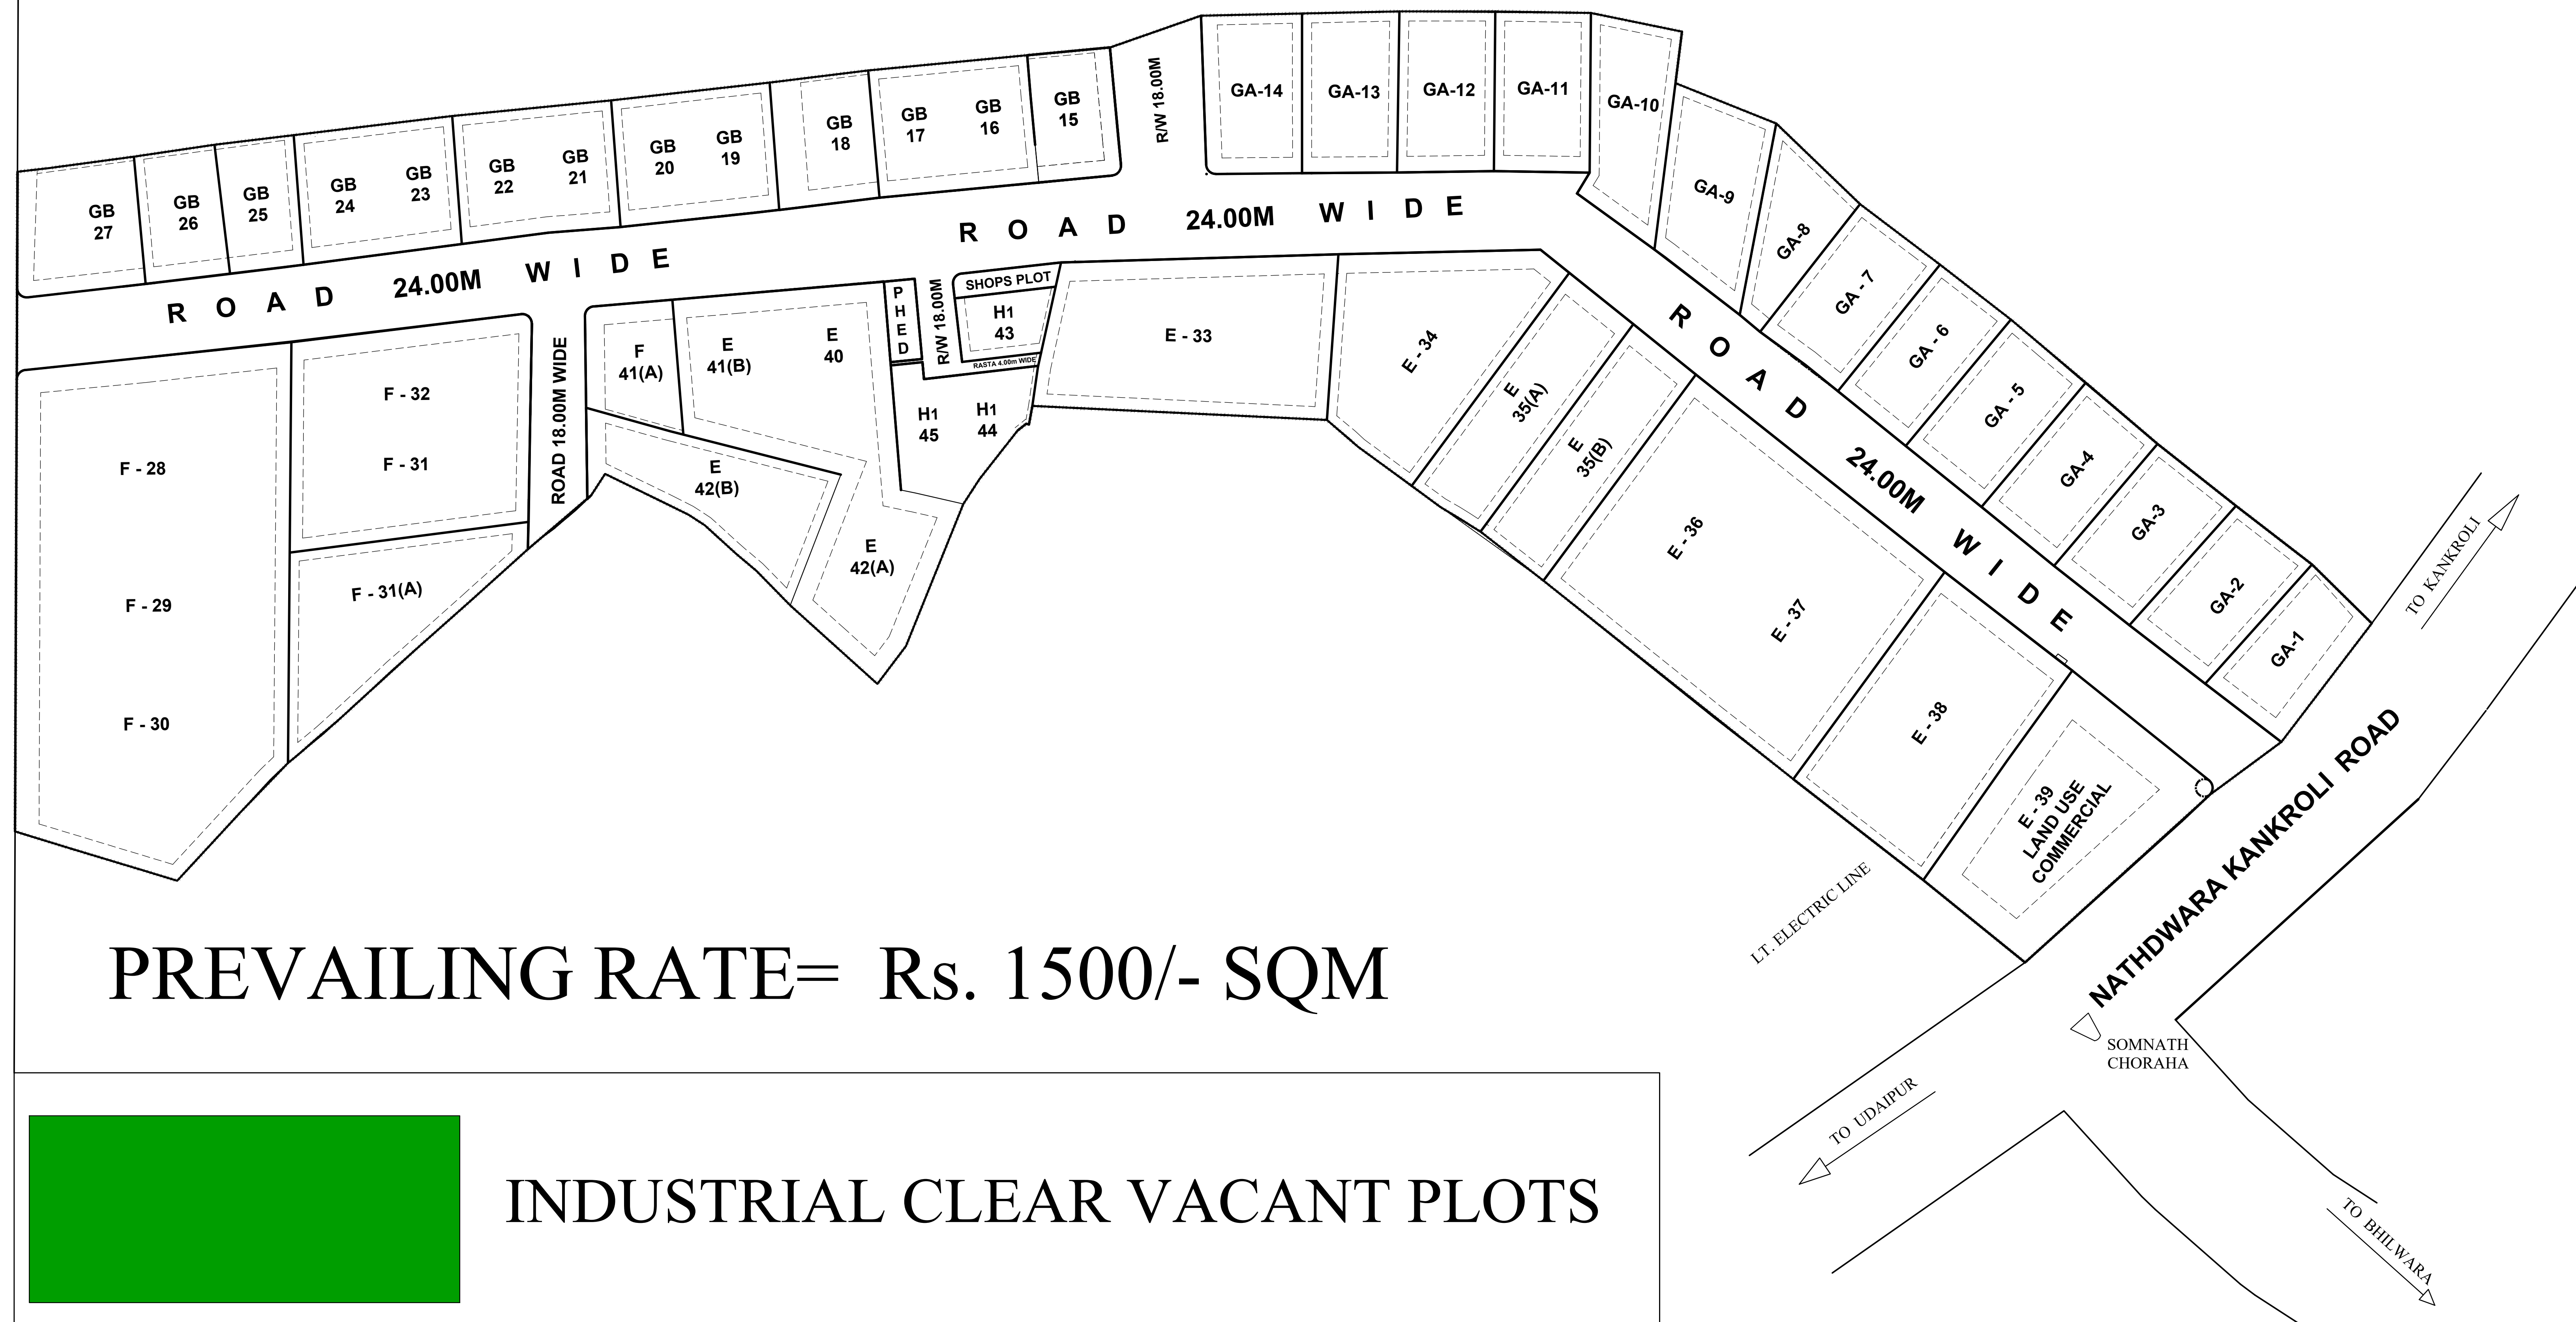

PREVAILING RATE= Rs. 1500/- SQM



INDUSTRIAL CLEAR VACANT PLOTS

 

PLOT UNDER ENCROACHMENT/DISPUTE

Note:-
 THIS DRAWING HAS BEEN PREPARED AS PER TOTAL
 STATION SURVEY & LAND RECORD

REVISED LAY-OUT PLAN INDUSTRIAL
 AREA RAJNAGAR ,DISTT.UDAIPUR (RAJ.)

SCALE-1cm= 20.0m DRG.No: INFRA/UDR/2017

(C.L.KUMHAR)
 PLANNING ASSTT.
 (SUSHIL MEENA)
 ASSTT REGIONAL MANAGER
 (AJAY PANDYA)
 Sr.REGIONAL MANAGER

(M.K.SHARMA)
 Sr.REGIONAL MANAGER

RIICO, RAJSAMAND