

 

SCHEDULE OF PLOT:-

TYPE	SIZE IN MTRS.	AREA	NOS.	SET BACKS		
				FRONT	SIDE	REAR
E	50 X 80	4000	84	12.0	5.0	5.0
F	30 X 65	2000	20	10.0	5.0	5.0
G1	25 X 40	1000	156	10.0	5.0	5.0
H1	20 X 25	500	30			
TOTAL NO OF PLOT			218			

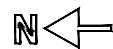
LAND USE:-

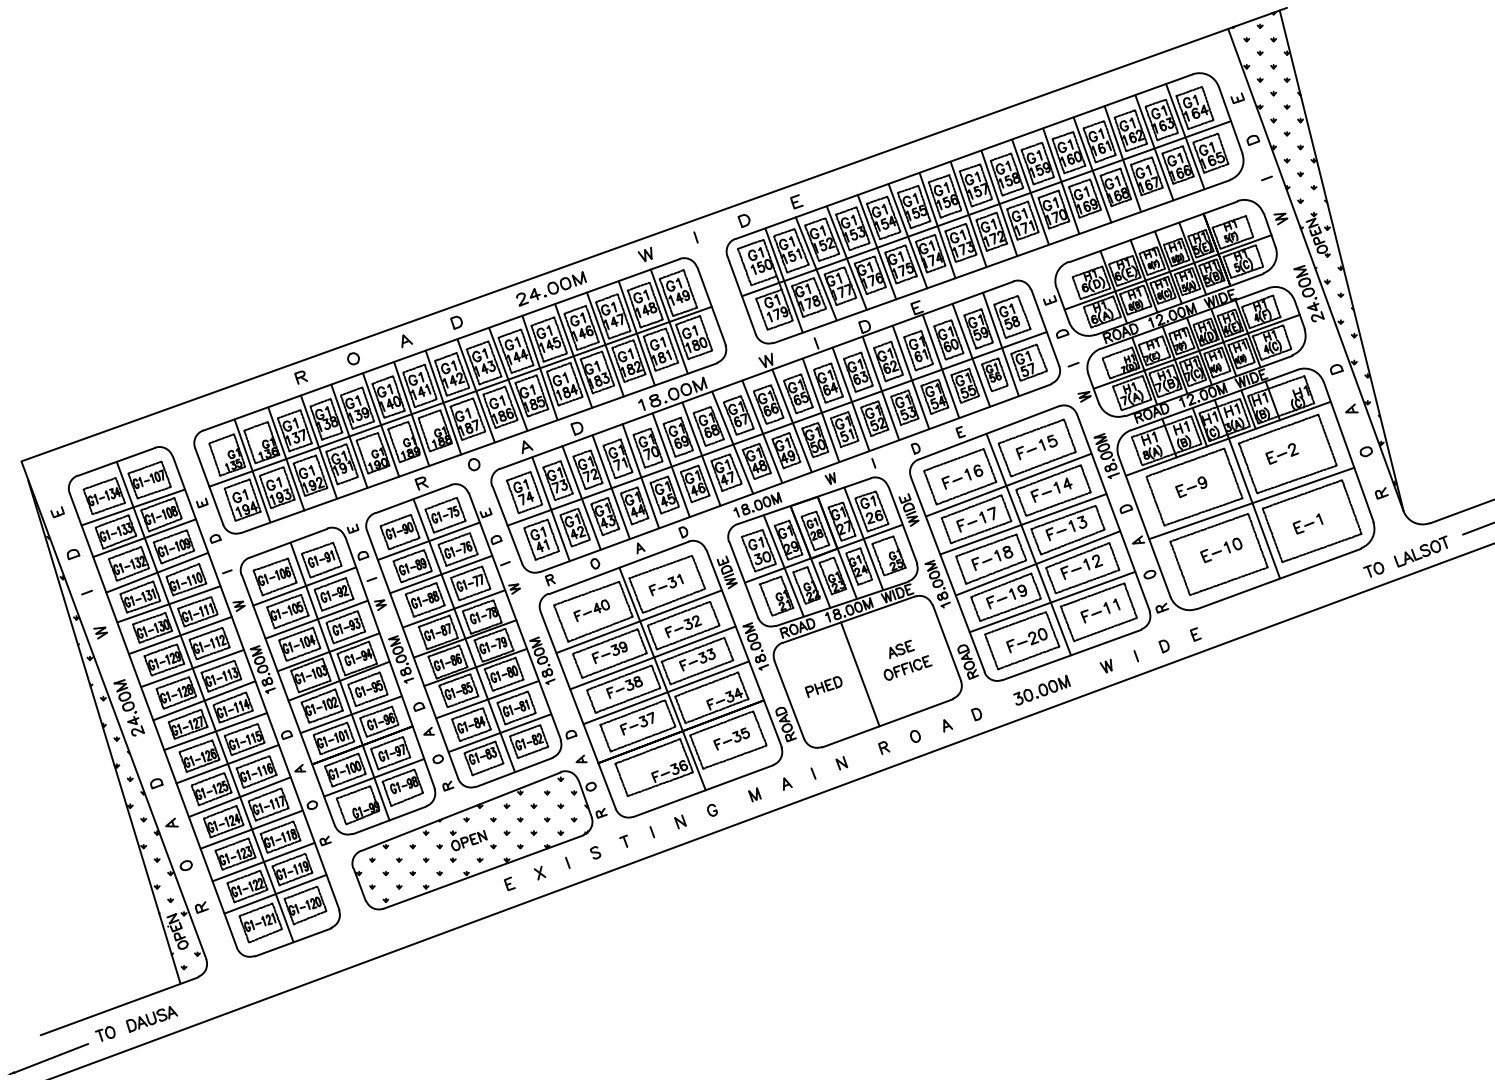
1. TOTAL AREA UNDER SCHEME	100.00 ACRES
2. TOTAL AREA UNDER PLOTS	64.11 ACRES
3. TOTAL AREA UNDER ROADS	28.22 ACRES
4. TOTAL AREA UNDER OPEN	4.95 ACRES
5. TOTAL AREA UNDER SERVICES	2.75 ACRES
<b>TOTAL</b>	<b>100.00 ACRES</b>

NOTE:-

- WHILE ALLOTING MORE THAN ONE PLOT OF THE SAME CATEGORY OR ANY OTHER ADJOINING PLOT TO ANY PARTY FOR A SINGLE UNIT, THE SETBACK LINE FOR SUCH COMPOSITE PLOT WILL HAVE TO BE DECIDED AGAIN AS PER SIZE AND AREA OF RECONSTRUCTED PLOT AS SUCH FOR DETERMINING THE REVISED SETBACK IN SUCH CASE APPROVED OF THIS OFFICE WILL HAVE TO BE OBTAINED.
- THIS DRG. NO.-ATP/628/78 BASE ON KHASRA PLAN RECEIVED FROM ARM(MIA) JAIPUR VIDE LETTER NO.-ARE/M/2N DATED THE 31st. OCT.1077
- THIS DRAWING SUPERSEDE AS DRG. NO.-AETP/628/97
- SCHEME AREA SHOWN THUS 
- REVISED PLOTS SHOWN THUS (APPROVED) 

REVISED LAY OUT PLAN OF INDUSTRIAL AREA LALSOT DISTT. DAUSA (RAJ.)

SCALE:- 1 C.M. = 20 M.	DRG. NO.	AETP/628/78
D:\raj current\RIICO MA\LALSOT1.jpg	REVI	IPI/241/84 Dt. 7-1-84
D:\raj current\RIICO MA\LALSOT2.jpg		
		D:\raj current\RIICO MA\LALSOT3.jpg



★ ALL PLOTS ARE ALLOTTED