



AGRO FOOD PARK - II, RANPUR

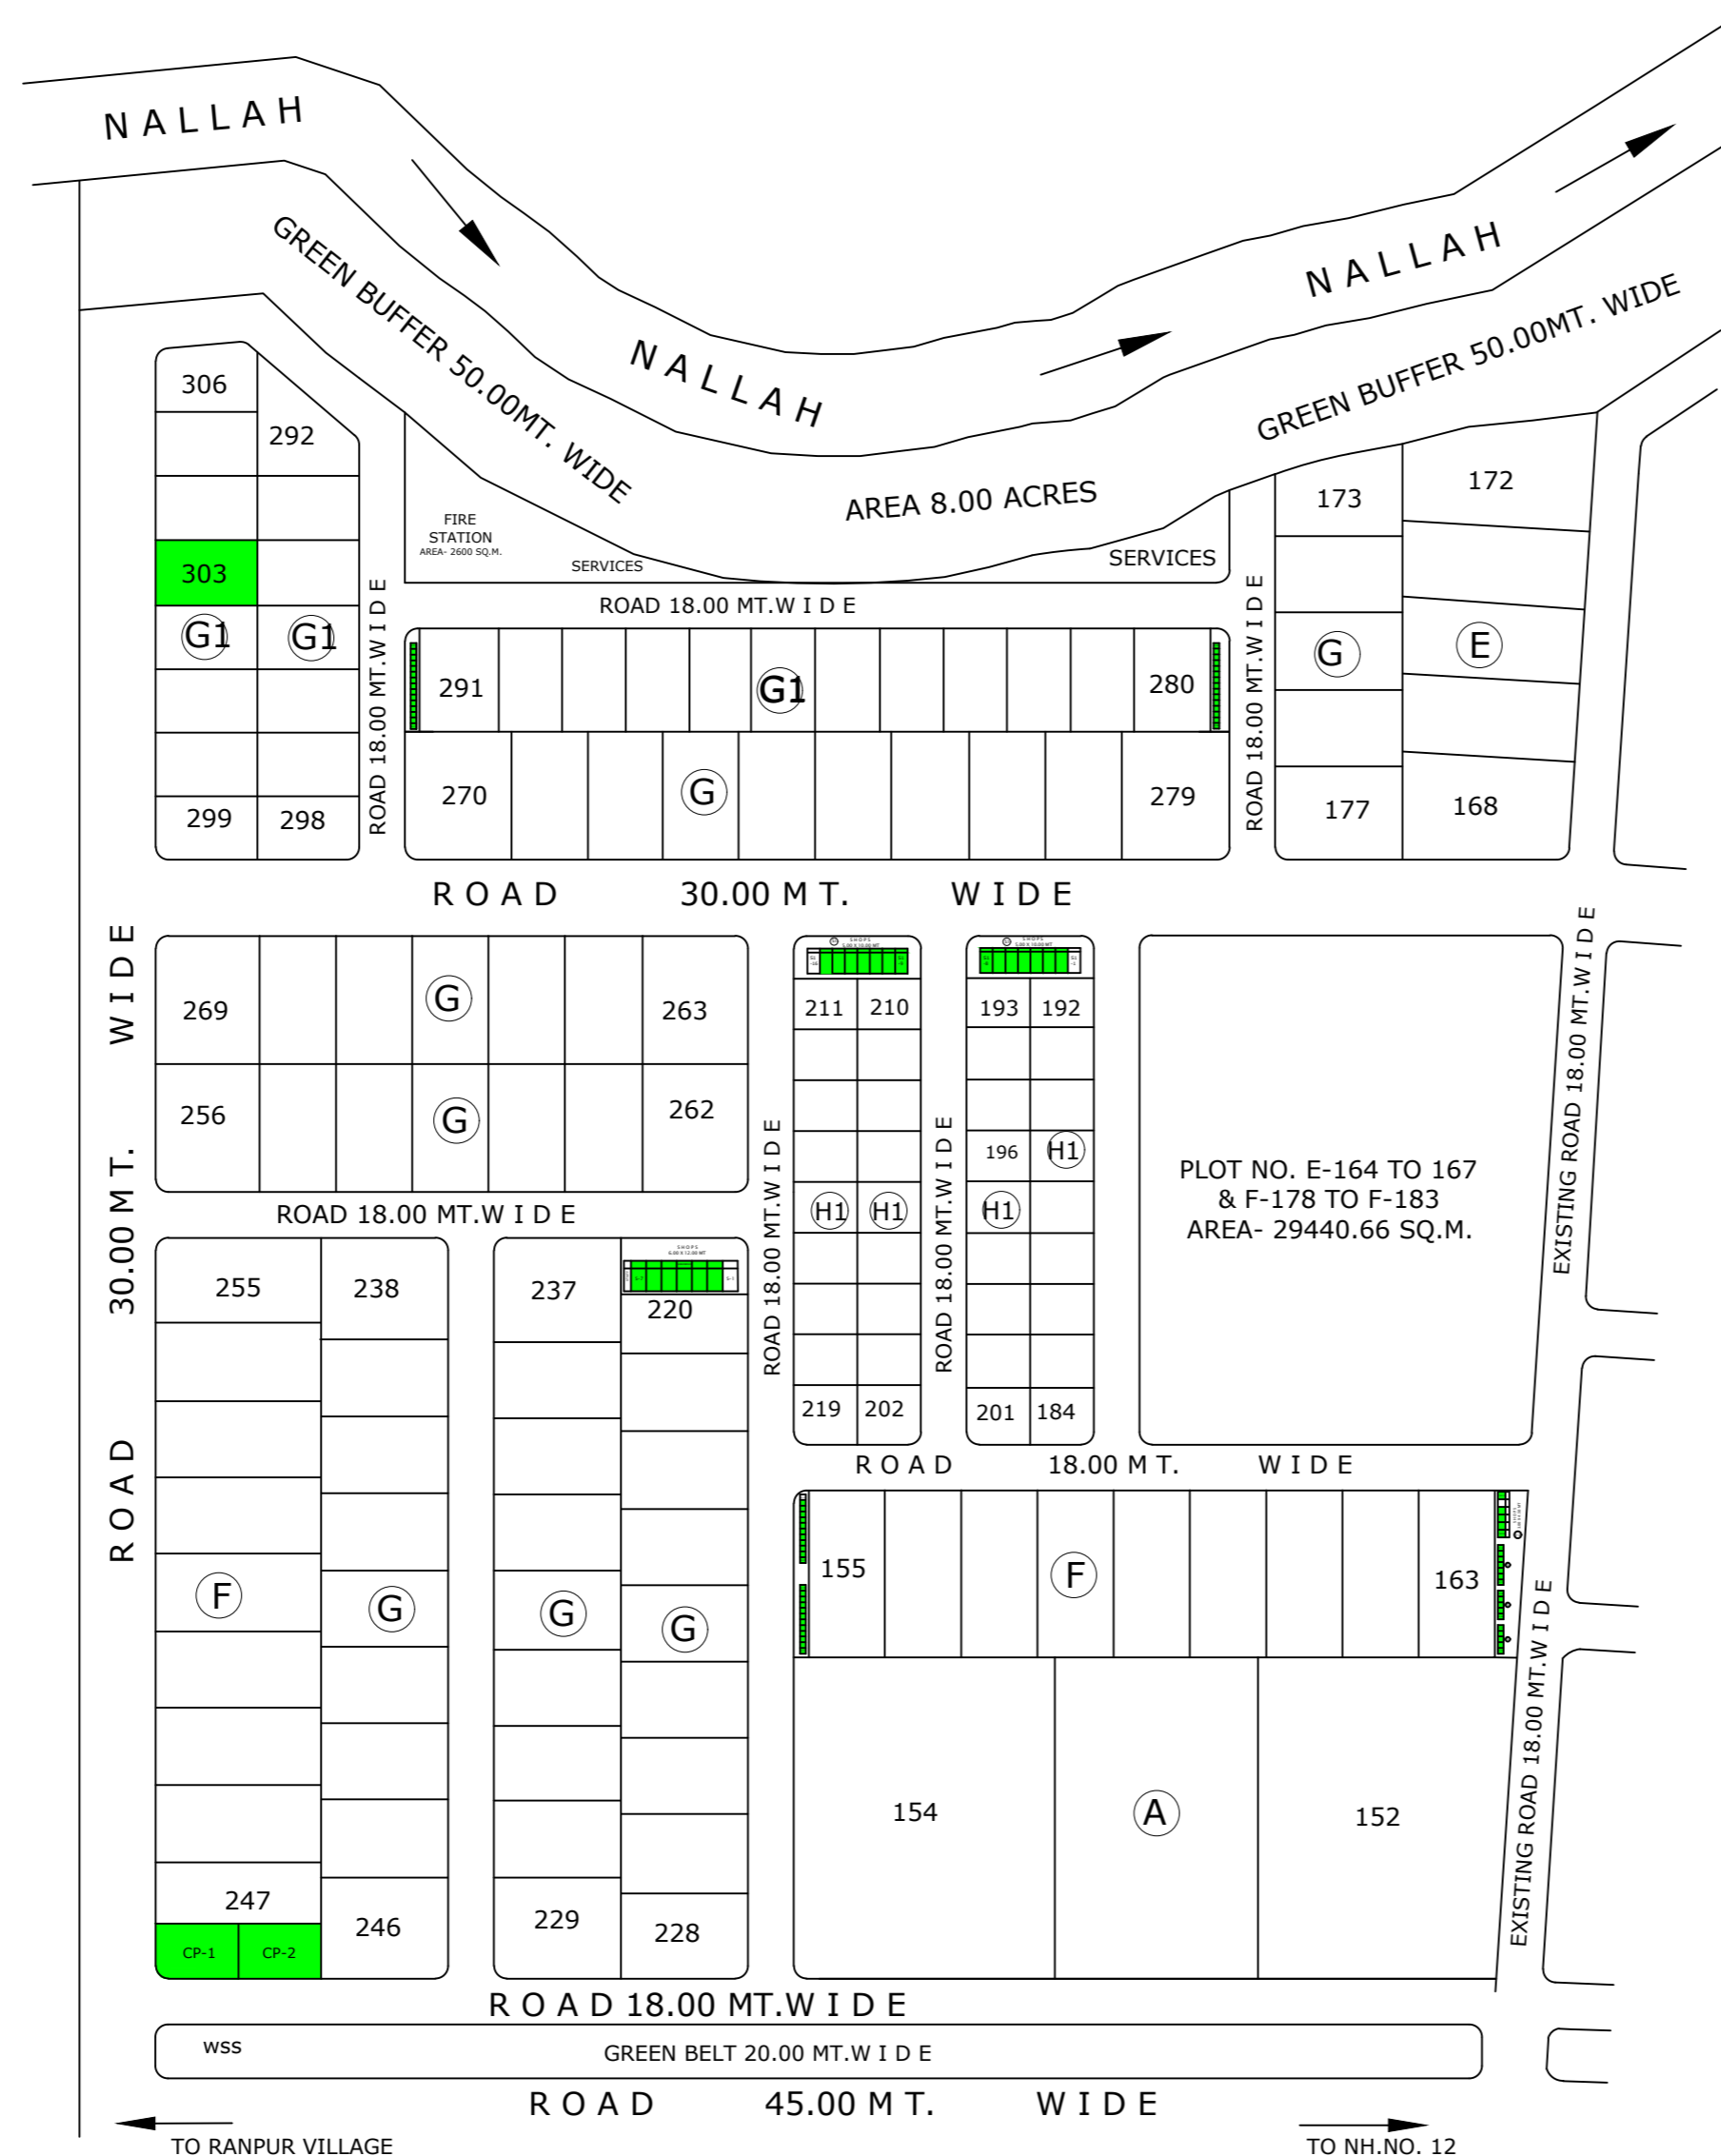

INDEX

- CLEAR VACANT
- TEMPORARY ENCROACHMENT
- ENCROACHMENT /DISPUTE

LOCATION MAP

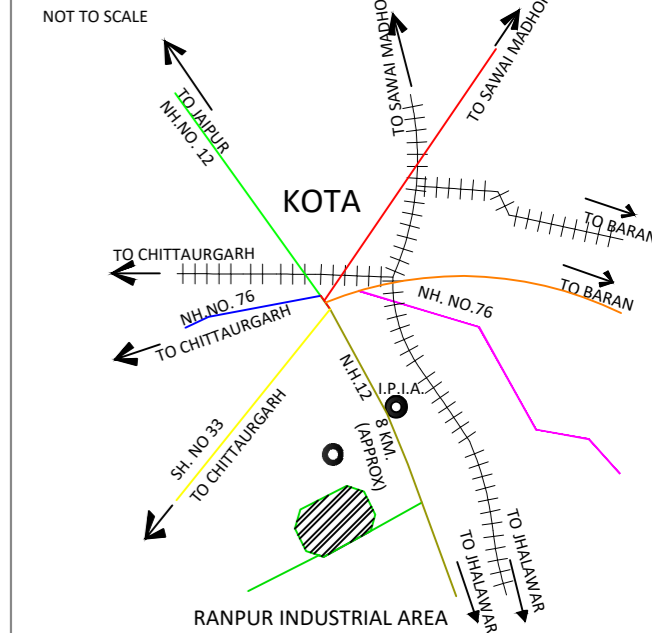

SCHEDULE OF PLOTS

TYPE	SIZE OF PLOT	AREA SQ. M.	NOS.
A	80.00X125.00	10,000	3
E	50.00X80.00	4,000	4
F	30.00X65.00	2,000	29
G	30.00X50.00	1,500	56
G1	25.00X40.00	1,000	27
H1	20.00X25.00	500	36
TOTAL NO. OF PLOTS			155

LAND USE:-

	PERCENTAGE
TOTAL AREA UNDER SCHEME (AGRO FOOD PARK PH-II)	99.50 ACRES 100%
AREA UNDER IND. PLOTS	61.56 ACRES 61.87%
AREA UNDER ROADS	25.04 ACRES 25.17%
AREA UNDER COMMERCIAL	01.08 ACRES 01.08%
AREA UNDER SERVICES	01.25 ACRES 01.25%
AREA UNDER GREEN BUFFER/BELT	10.57 ACRES 10.63%

LAYOUT PLAN OF AGRO FOOD PARK II AT RANPUR, KOTA

- NOTE:-**
- THIS DRAWING PREPARED AS PER SURVEY RECEIVED FROM UNIT OFFICE
 - THIS DRAWING HAS BEEN APPROVED BY MANAGING DIRECTOR VIDE PARA 157/N ON DATED 16.08.2005 IN SECTION FILE.

DATE OF DEVELOPMENT- 01.04.03

SCALE: 1 CM = 20 M (1:2000)	DRG. NO.	IPI/190/2005 DT. 22.08.2005
	REV.	IPI/408/07 DT. 11.10.07



RAJASTHAN INDUSTRIAL DEVELOPMENT AND INVESTMENT CORPORATION