


I.P.I.A. KOTA

KRISHI UPAJ MANDI

INDEX:-

- 1. Clear vacant plots
- 2. Plots under temporary encroachment
- 3. Plot under encroachment /dispute

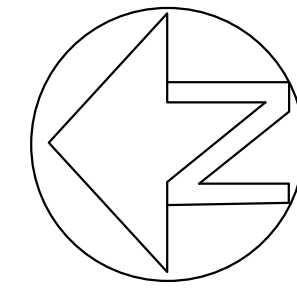


LEGEND

	FIRM PROPERTY LINE
	PLANNED PROPERTY LINE
	HIGH TENSION ELECTRIC LINE
	C.D. WORKS
	RAILWAY TRACK
	B.T.ROAD

DAKANYA RAILWAY STATION

BROAD GAUGE RAILWAY LINE

TO DELHI

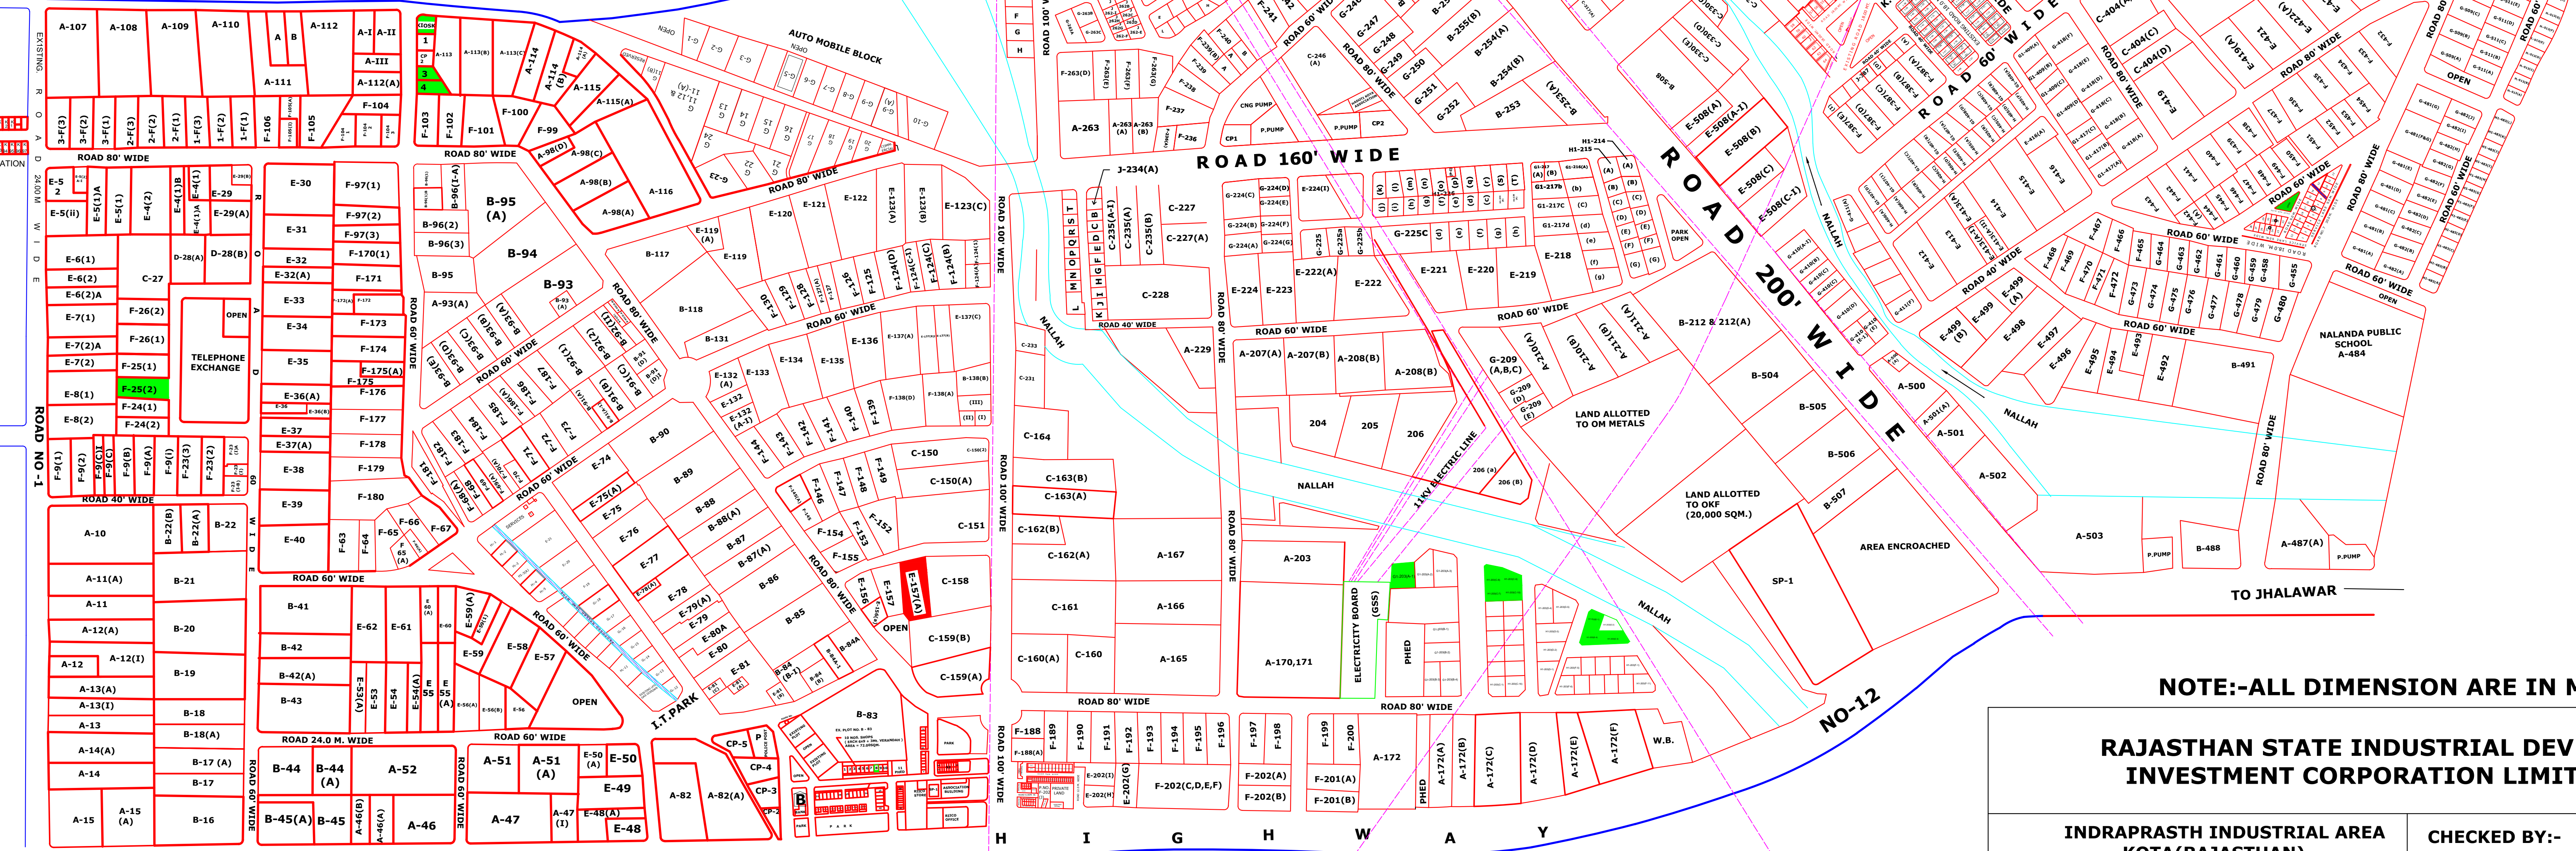

TO JAIPUR

132 KV

132 KV

NO-12

NOTE:-ALL DIMENSION ARE IN METERS

RAJASTHAN STATE INDUSTRIAL DEVELOPEMENT & INVESTMENT CORPORATION LIMITED

INDRAPRASTH INDUSTRIAL AREA KOTA(RAJASTHAN)	CHECKED BY:-
	DETAILED SURVEY PLAN
	SCALE-1:4,000