
 
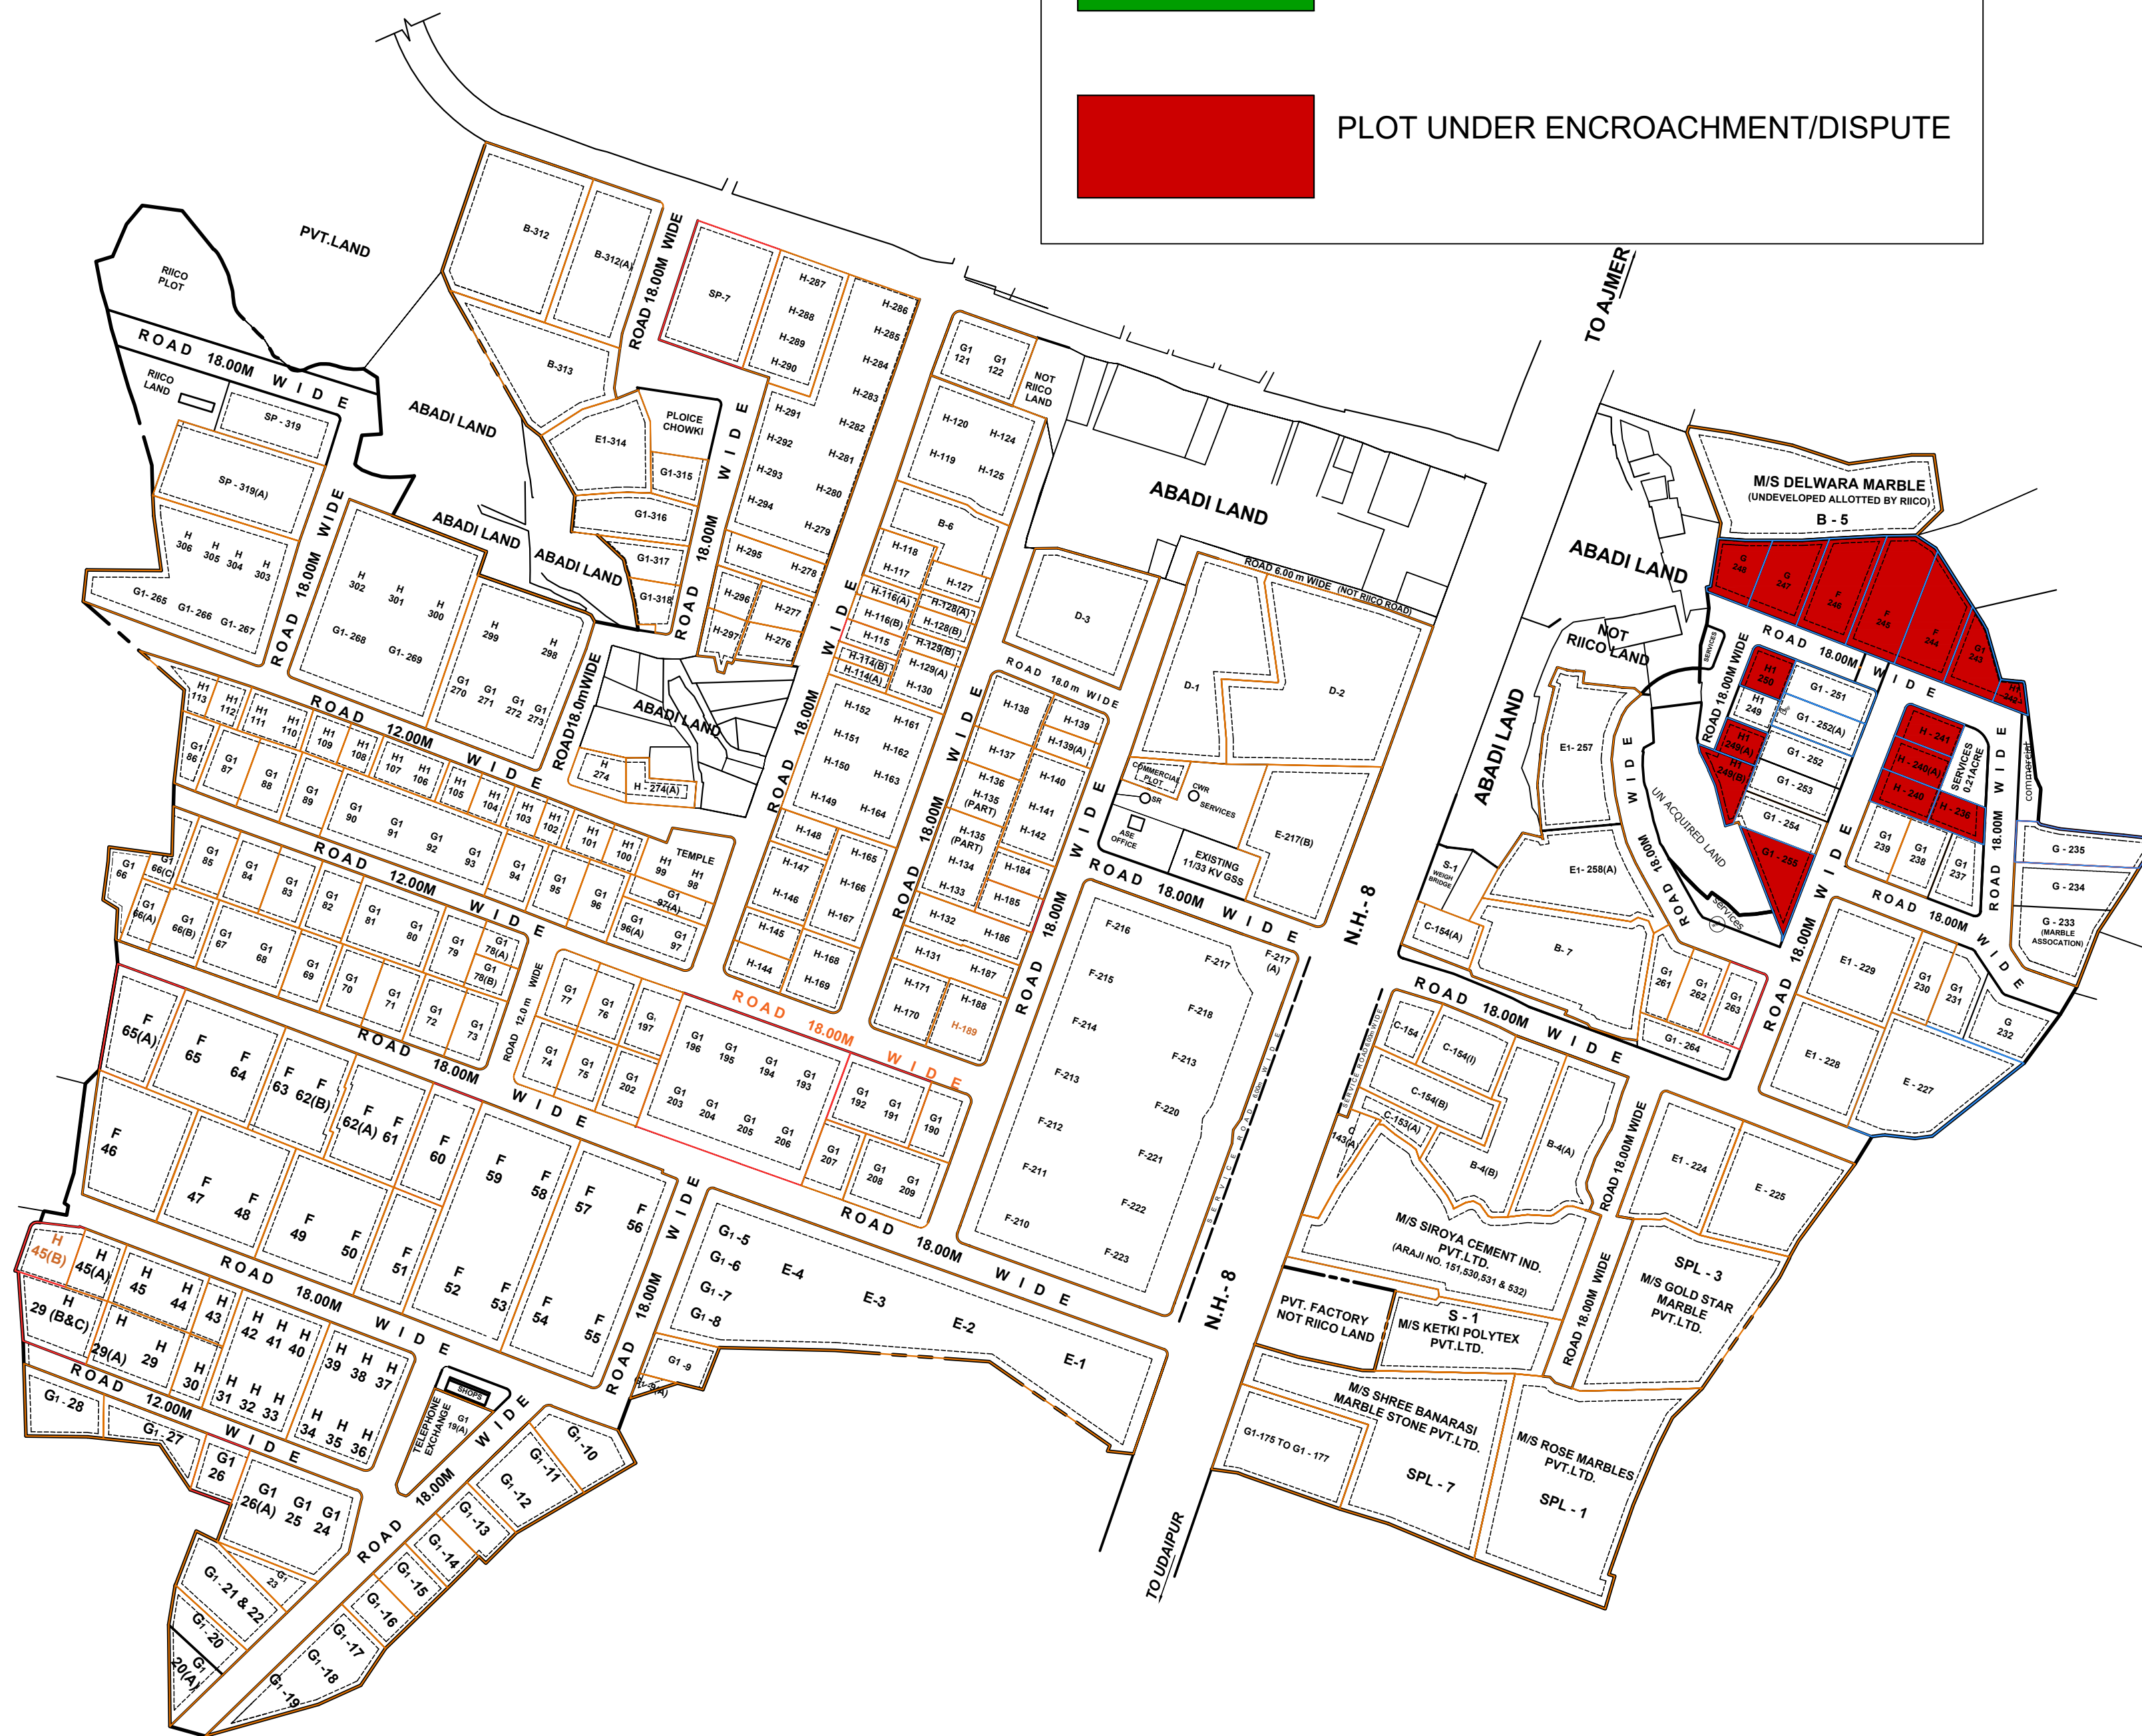
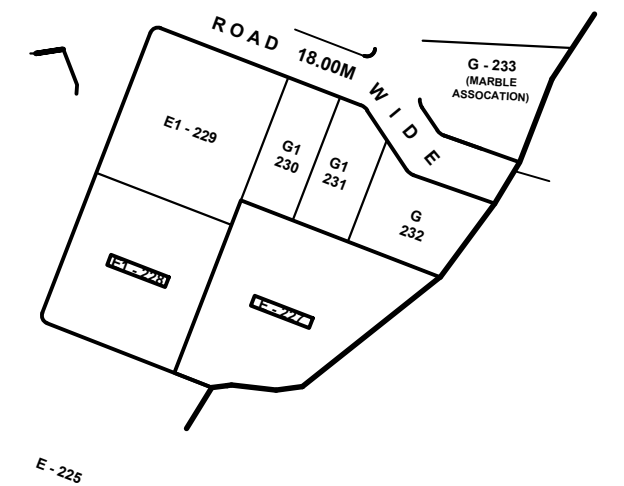


SUKHER


 CLEAR VACANT PLOT
 PLOT UNDER ENCROACHMENT/DISPUTE



Note:-
THIS DRAWING HAS BEEN PREPARED AS PER TOTAL STATION SURVEY & LAND RECORD



REVISED LAY-OUT PLAN OF UDYOG VIHAR AT SUKHER UDAIPUR (RAJASTHAN)

SCALE-1Cm= 20.0m	DRG.No.	
DRAWN BY (C.L.KUMAR) PLANNING ASSTT.		
CHECKED BY (SUSHIL MEENA) ASSTT.REGIONAL MANAGER		
APPROVED BY (AJAY PANDYA) Sr.REGIONAL MANAGER	(M.K.SHARMA) Sr.REGIONAL MANAGER	

RIICO, UDAIPUR