


IID CENTER NEWAI

SCHEDULE OF PLOTS

TYPE	MEASUREMENTS (IN MTRS.)	AREA (SQ.M.)	NO.	SET BACKS		
				FRONT	SIDE	BACK
F	30.00 x 65.00	2000.00	24	6.00	3.00	3.00
G	30.00 x 50.00	1500.00	53	5.00	3.00	3.00
G1	25.00 x 40.00	1000.00	05	5.00	3.00 (one side)	2.50
H	20.00 x 35.00	700.00	108	4.00	3.00 (one side)	2.00
H1	20.00 x 25.00	500.00	60	4.00	3.00 (one side)	2.00
TOTAL NO. OF PLOTS			250			

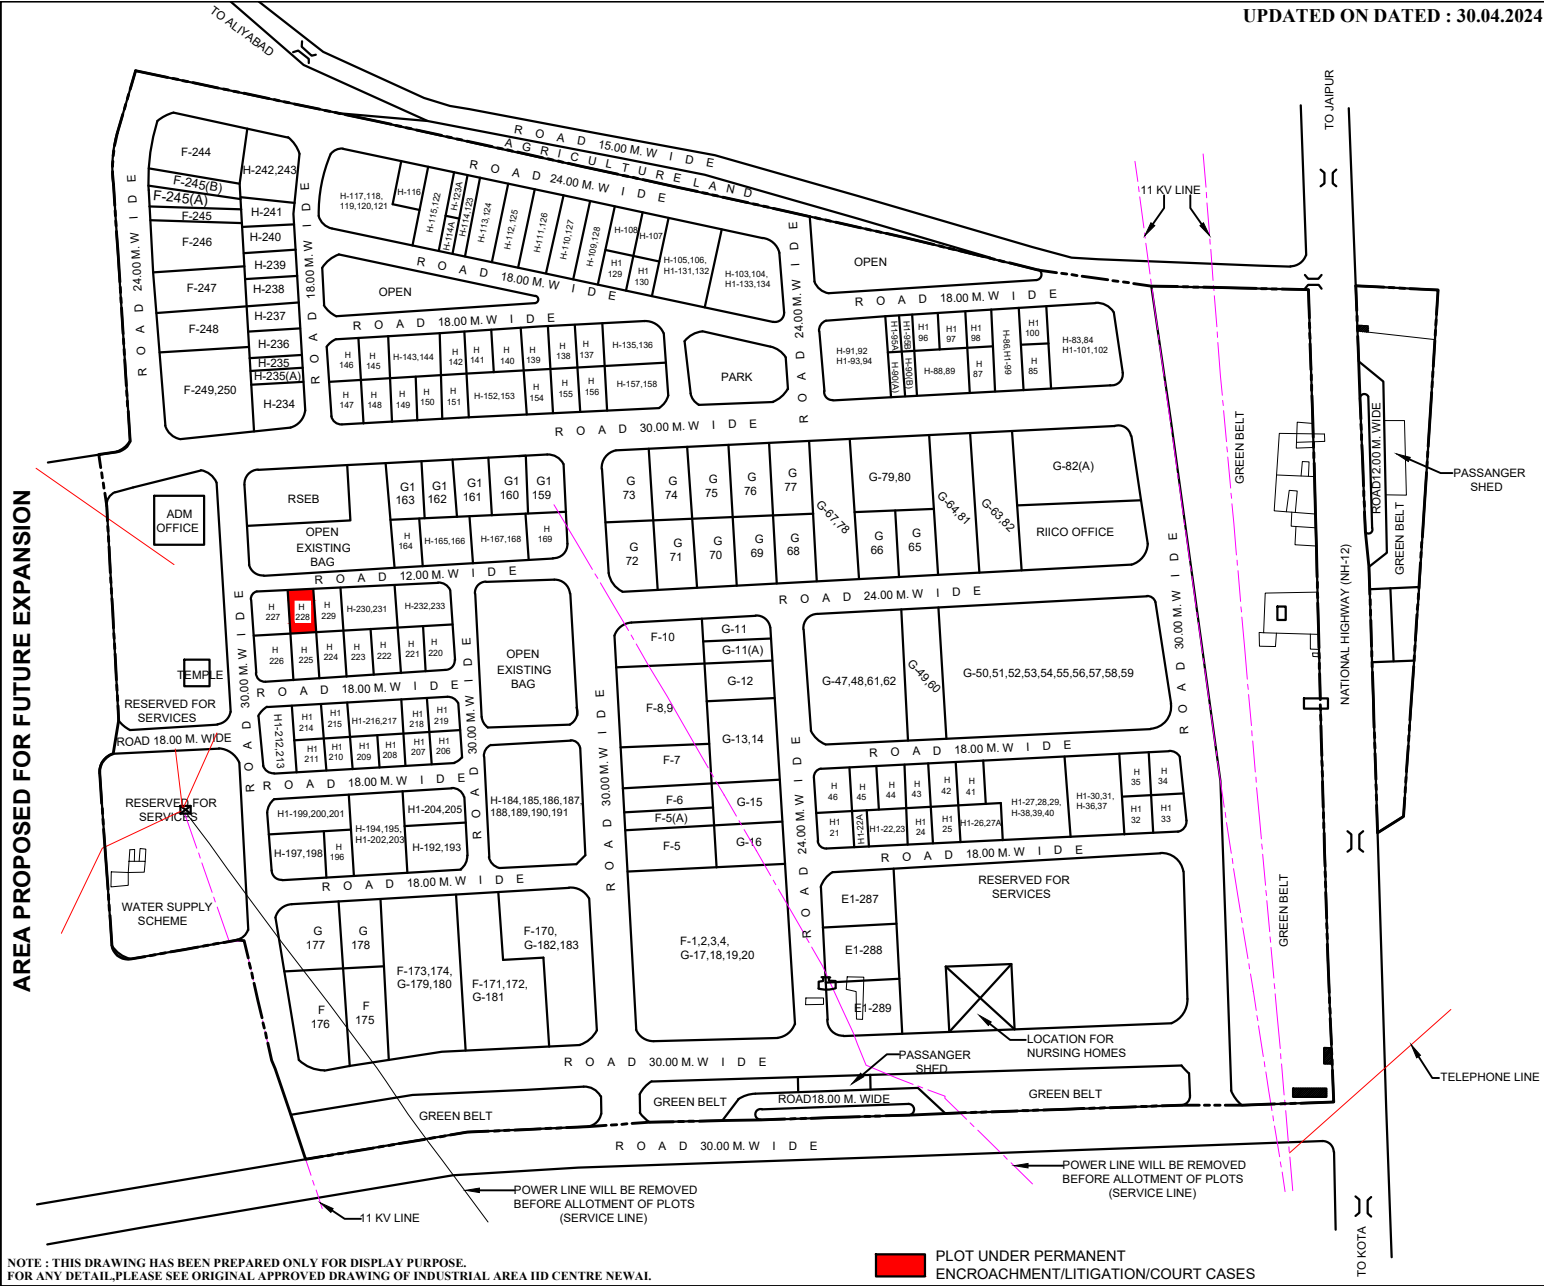

LEGEND:
 - - - - - SCHEME BOUNDARY
 X X X CANCELLED PLOTS

PROPOSED LAYOUT PLAN OF IID CENTRE AT NEWAI.DIST.-TONK (RAJ.)

SCALE :- NTS	DRG.NO.	IPI/476/96 DT. 13/11/1996 (PART LAYOUT PLAN)
DEALT BY		
MAHIPAL SINGH (DraughtsMan)		
B.S.PARIHAR (Asst. Town Planner)		
LAVANG SHARMA (Dy. Town Planner)		

NOTE : THIS DRAWING HAS BEEN PREPARED ONLY FOR DISPLAY PURPOSE. FOR ANY DETAIL,PLEASE SEE ORIGINAL APPROVED DRAWING OF INDUSTRIAL AREA IID CENTRE NEWAI.

■ PLOT UNDER PERMANENT ENCROACHMENT/LITIGATION/COURT CASES