


BHIWADI

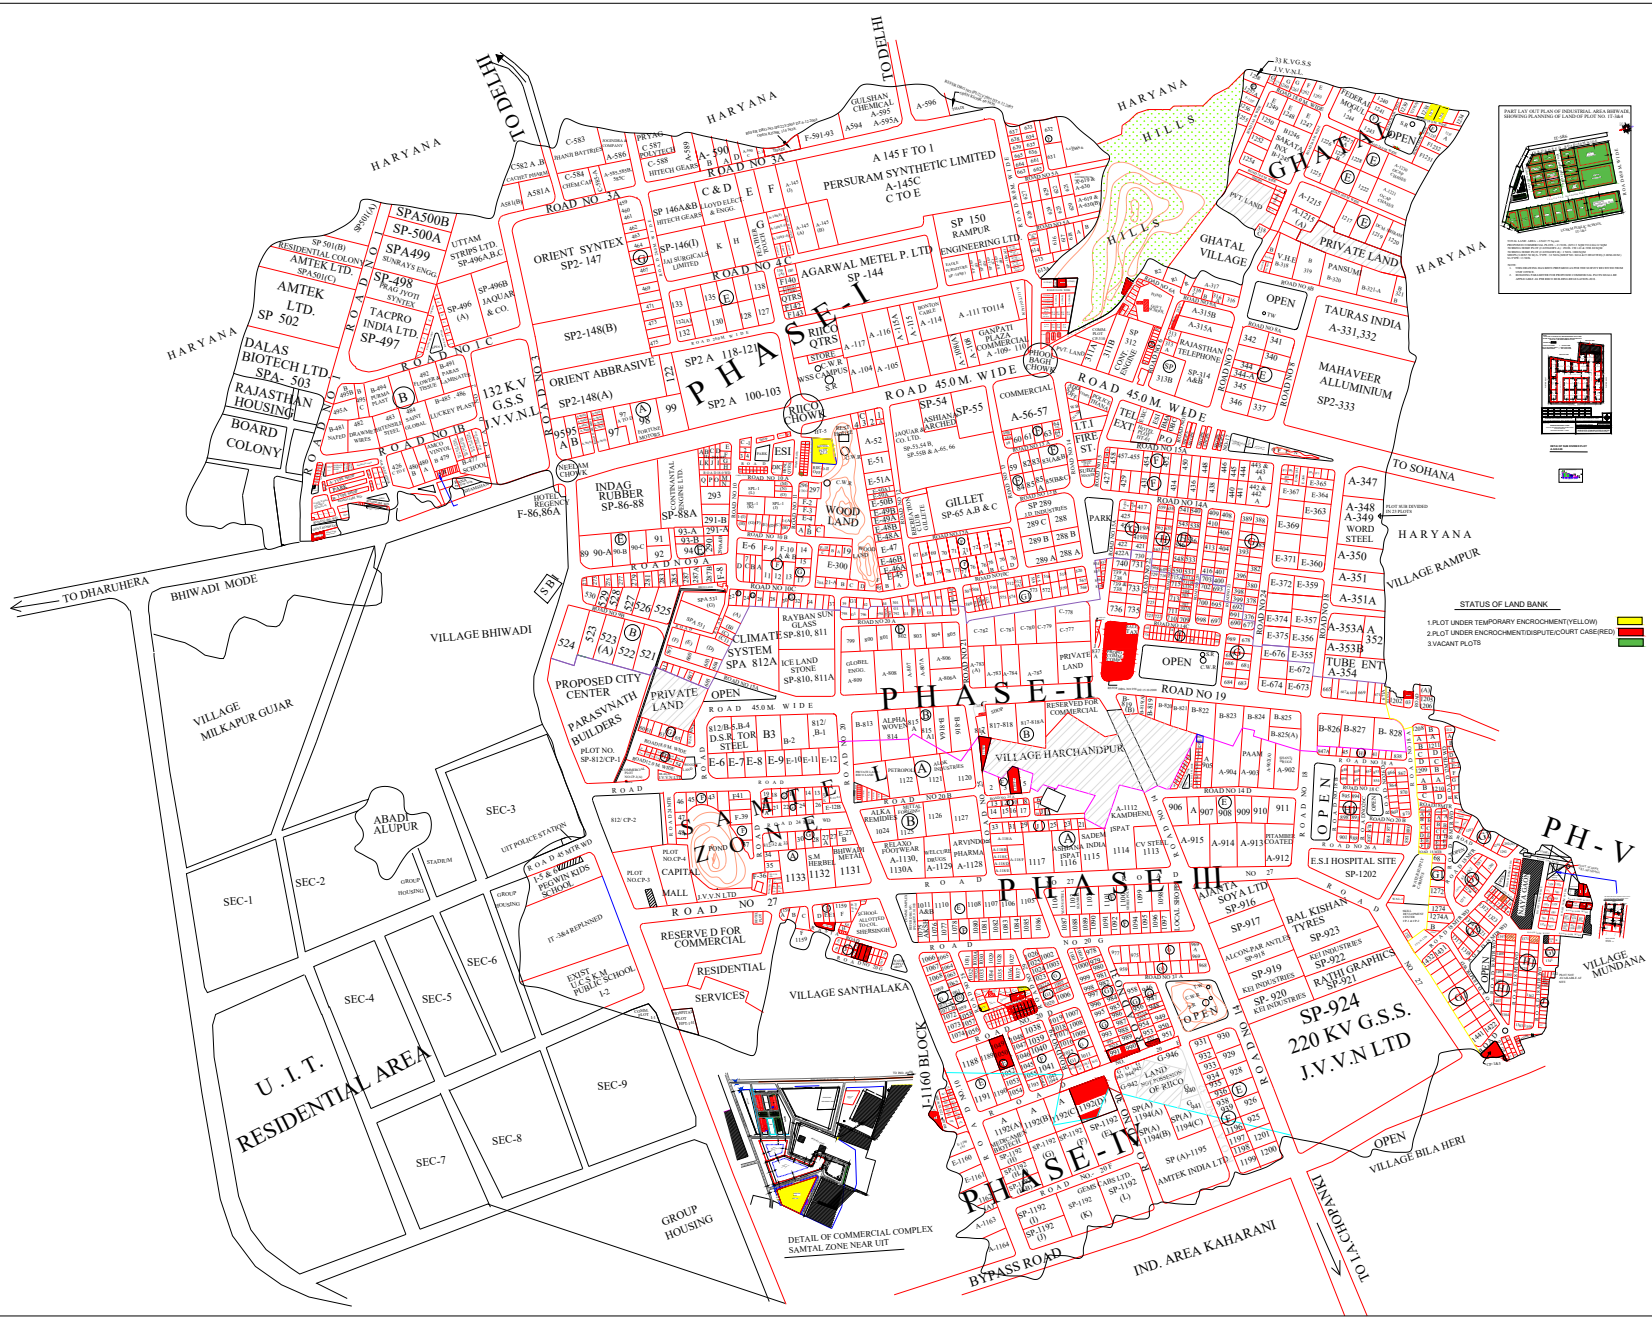

SCHEDULE OF PLOT SIZE

TYPE	S I Z E	AREA	SET BACKS			REAR
			FRONT	SIDE I	SIDE II	
SP1	AS PER SITE	40 ACRES	50.0	30.0	30.0	30.0
SP2	280.00X220.00	30 ACRES	50.0	25.0	25.0	25.0
SP3	215.00X200.00	15 ACRES	35.0	25.0	25.0	25.0
SP4	140.00X200.00	10 ACRES	30.0	25.0	25.0	25.0
SP5	100.00X200.00	5 ACRES	25.0	15.0	15.0	15.0
A	80.00X125.00	10000.00	15.0	10.0	10.0	10.0
B	80.00X100.00	8000.00	15.0	10.0	10.0	10.0
C	60.00X100.00	6000.00	12.0	10.0	10.0	10.0
E	50.00X80.00	4000.00	12.0	6.0	6.0	6.0
F	30.00X65.00	2000.00	6.0	3.0	3.0	3.0
G	30.00X50.00	1500.00	3.0	3.0	3.0	3.0
H	25.00X40.00	1000.00	3.0	3.0	-	2.5
I	20.00X35.00	700.00	4.0	3.0	-	2.0
HI	20.00X25.00	500.00	3.0	3.0	-	2.0
J	12.5X20.00	250.00	3.0	1.5	-	1.5
K	10.00X15.0	150.00	3.0	1.5	-	1.5

LAND USE

- * DETAIL OF INDUSTRIAL PLOTS - TOTAL LAND ACQUIRED - 2138.63 ACRES, TOTAL SALEABLE AREA - 1509.96 ACRES, TOTAL PLANNED/DEVELOPED PLOTS - 1701 NOS.
- * DETAIL OF COMMERCIAL PLOTS - TOTAL LAND - 2138.63 ACRES, TOTAL DEVELOPED LAND - 57.21 ACRES, TOTAL SALEABLE AREA - 44.03 ACRES, TOTAL PLANNED/DEVELOPED PLOTS - 871 NOS.

LAY OUT PLAN OF INDUSTRIAL AREA BHIWADI DISTT. ALWAR

SR. DRAUGHTS MAN

ASSTT. REGIONAL MANAGER

REGIONAL MANAGER

SR. DY.GEN. MANAGER

