


DEOLI

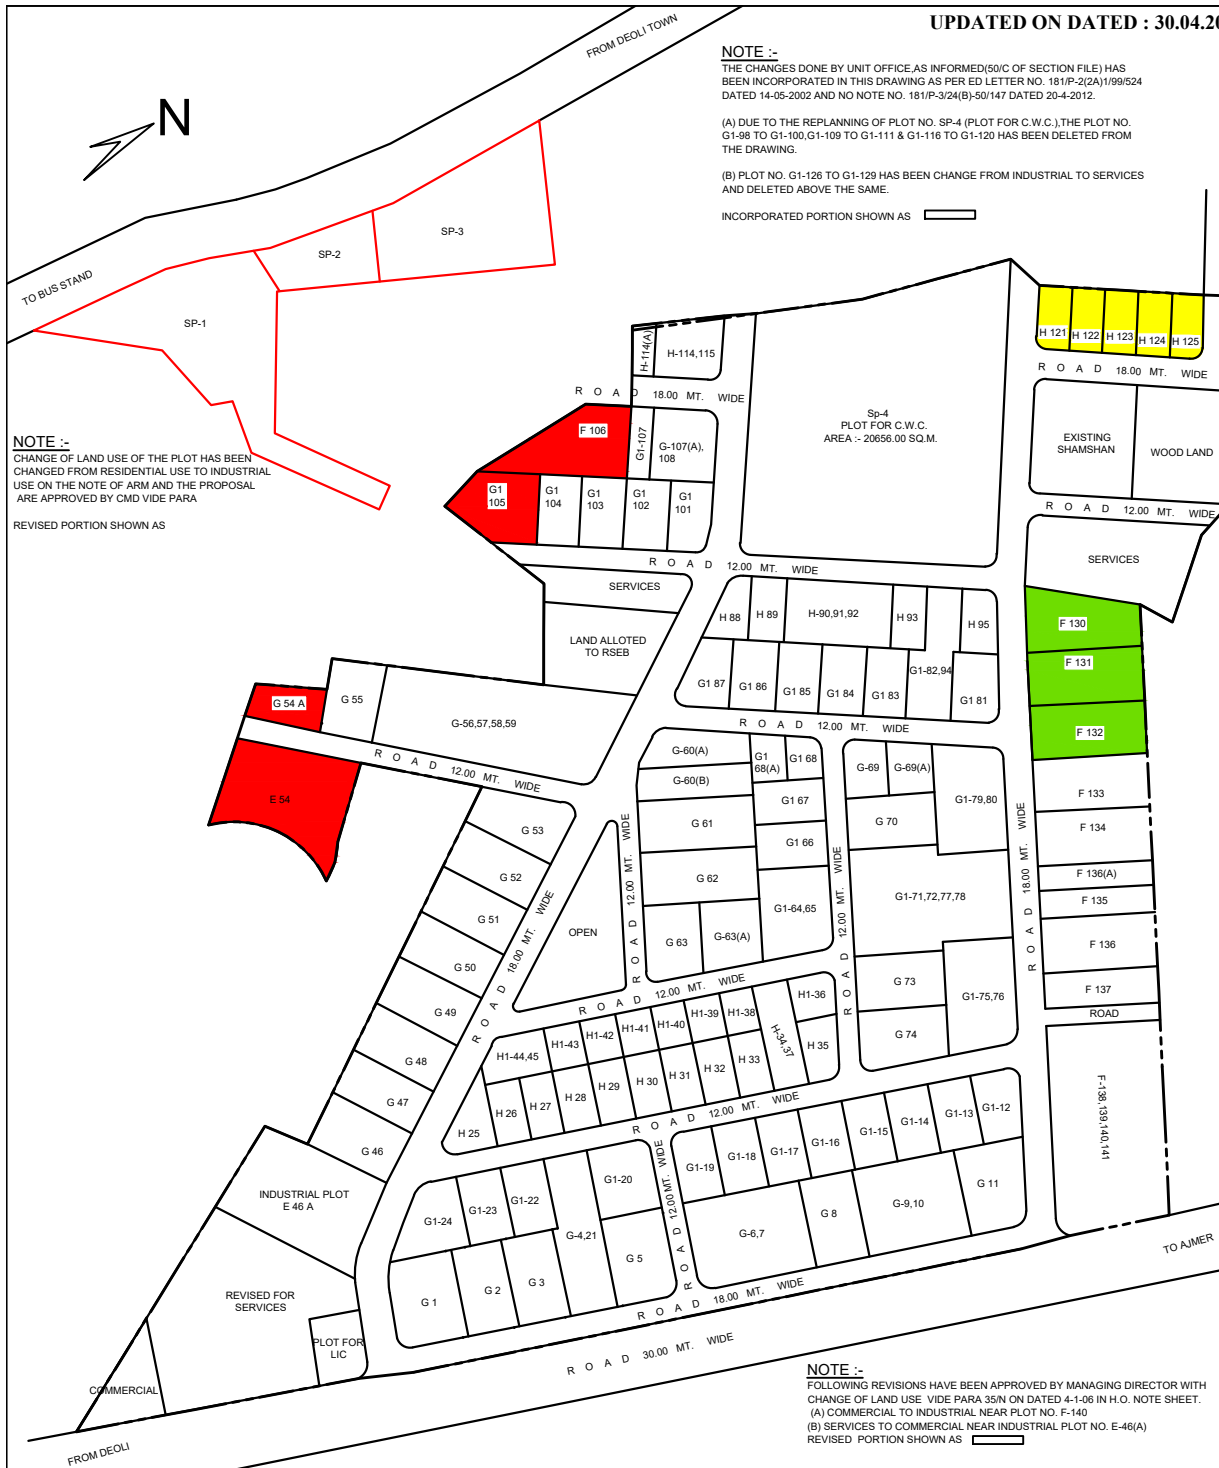

NOTE :-
THE CHANGES DONE BY UNIT OFFICE,AS INFORMED(50/C OF SECTION FILE) HAS BEEN INCORPORATED IN THIS DRAWING AS PER ED LETTER NO. 181/P-2(2A)/199/524 DATED 14-05-2002 AND NO NOTE NO. 181/P-3(24)(B)-50/147 DATED 20-4-2012.

(A) DUE TO THE REPLANNING OF PLOT NO. SP-4 (PLOT FOR C.W.C.),THE PLOT NO. G1-98 TO G1-100,G1-109 TO G1-111 & G1-116 TO G1-120 HAS BEEN DELETED FROM THE DRAWING.

(B) PLOT NO. G1-126 TO G1-129 HAS BEEN CHANGE FROM INDUSTRIAL TO SERVICES AND DELETED ABOVE THE SAME.

INCORPORATED PORTION SHOWN AS

NOTE :-
CHANGE OF LAND USE OF THE PLOT HAS BEEN CHANGED FROM RESIDENTIAL USE TO INDUSTRIAL USE ON THE NOTE OF ARM AND THE PROPOSAL ARE APPROVED BY CMD VIDE PARA

REVISED PORTION SHOWN AS

SCHEDULE OF PLOTS

| TYPE | MEASUREMENTS (IN MTRS.) | AREA (SQ.M.) | NO | SET BACKS | | |
|--------------------|-------------------------|--------------|-----|-----------|------|------|
| | | | | FRONT | SIDE | BACK |
| E | 50.00 x 80.00 | 4000.00 | 01 | 12.00 | 6.00 | 6.00 |
| F | 30.00 x 65.00 | 2000.00 | 12 | 6.00 | 3.00 | 3.00 |
| G | 30.00 x 50.00 | 1500.00 | 36 | 5.00 | 3.00 | 3.00 |
| G1 | 25.00 x 40.00 | 1000.00 | 55 | 5.00 | 3.00 | 2.50 |
| H | 20.00 x 35.00 | 700.00 | 26 | 4.00 | 3.00 | 2.00 |
| H1 | 20.00 x 25.00 | 500.00 | 10 | 3.00 | 3.00 | 2.50 |
| TOTAL NO. OF PLOTS | | | 140 | | | |

LAND USE :-

TOTAL AREA UNDER SCHEME 59.29 ACRES

| | |
|-----------------------------|--------------------|
| TOTAL AREA UNDER PLOTS | 47.02 ACRES |
| TOTAL AREA UNDER RSEB | 1.07 ACRES |
| TOTAL AREA UNDER ROADS | 6.28 ACRES |
| TOTAL AREA UNDER OPEN SPACE | 0.82 ACRES |
| TOTAL AREA UNDER WOOD LAND | 0.88 ACRES |
| TOTAL AREA UNDER SERVICES | 2.82 ACRES |
| TOTAL AREA UNDER COMMERCIAL | 0.40 ACRES |
| TOTAL | 59.29 ACRES |

- CLEAR VACANT PLOTS
- PLOT UNDER TEMPORARY ENCROACHMENT
- PLOT UNDER PERMANENT ENCROACHMENT/LITIGATION/COURT CASES

NOTE :-

(A) IN REVISION P.NO. G1-96.97 HAS BEEN DELETED AND SERVICES AREA HAS BEEN PLANNED IN LIE V OF THE SERVICES AREA NEAR P.NO. G-46
(B) PLOT NO. E-46(A) HAS BEEN PLANNED IN THE SERVICES AREA NEAR P.NO. G-46.
(C) THIS REVISION HAS BEEN APPROVED BY CMD VIDE 43/N ONDATED 18-03-2000 AS PER SR.RM NOTE ON DATED 24-02-2000
REVISED PORTION SHOWN THUS

REVISED LAYOUT PLAN FOR INDUSTRIAL AREA DEOLI DISTRICT- TONK UNIT - SAWAIMADHOPUR (RAJASTHAN)

| SCALE :- NTS | DRG NO. | DATE |
|--------------|---------------|----------------------------|
| | IT/190/92 DT. | 07-07-1992 |
| | REV 1 | IP/866/2000 DT. 23-03-2000 |
| | REV 2 | IP/981/2000 DT. 22-11-2000 |
| | REV 3 | IP/232/2006 DT. 12-01-2006 |

NOTE :-
FOLLOWING REVISIONS HAVE BEEN APPROVED BY MANAGING DIRECTOR WITH CHANGE OF LAND USE. VIDE PARA 35N ON DATED 4-1-06 IN H.O. NOTE SHEET.
(A) COMMERCIAL TO INDUSTRIAL NEAR PLOT NO. F-140
(B) SERVICES TO COMMERCIAL NEAR INDUSTRIAL PLOT NO. E-46(A)
REVISED PORTION SHOWN AS

