

LAY - OUT PLAN OF INDUSTRIAL AREA AT SIKAR (RAJASTHAN)

LEGEND :-

ALLOTTED PLOTS

LEGENDS

- CLEAR VACANT PLOTS
- PLOTS UNDER TEMPORARY ENCROACHMENT
- PLOTS UNDER ENCROACHMENT /DISPUTE

SCHEDULE

| TYPE | SIZE IN FEET | AREA IN SQ. M. | Nos. | SET-BACKS | | |
|------|--------------|----------------------|------|-----------|-------|------|
| | | | | FRONT | SIDES | REAR |
| E | 150' x 300' | 4,000 M ² | 13 | 40' | 20' | 20' |
| F | 175' x 125' | 2,000 M ² | 49 | 30' | 15' | 15' |

TOTAL NO. OF PLOTS 64

LAND USE:-

| AREA | UNDER | SCHEME | 58.00 | ACRES |
|------|-------|--------|-------|-------|
| " | " | PLOTS | 43.10 | " |
| " | " | ROADS | 7.30 | " |
| " | " | OPEN | 7.60 | " |

TOTAL 50.00 ACRES
ROAD LENGTH :- 1.890 K.M.

LAY - OUT PLAN OF INDUSTRIAL AREA AT SIKAR (RAJASTHAN)

SCALE: - 1 INCH = 200 FEET

DRG. NO. IPI/79/73


Sd/-
(R.S. NIRWAN
DRAUGHTS - MAN

REV. I IPI / 70 / 82. 23.4.82
REV. II IPI / 320 / 84. 14.8.84

Sd/-
(B.S. PARIHAR)
PLANNING ASSTT.

Sd/-
(R.G. DANGAYACH)
MANAGER (ENGG.)

RIICO

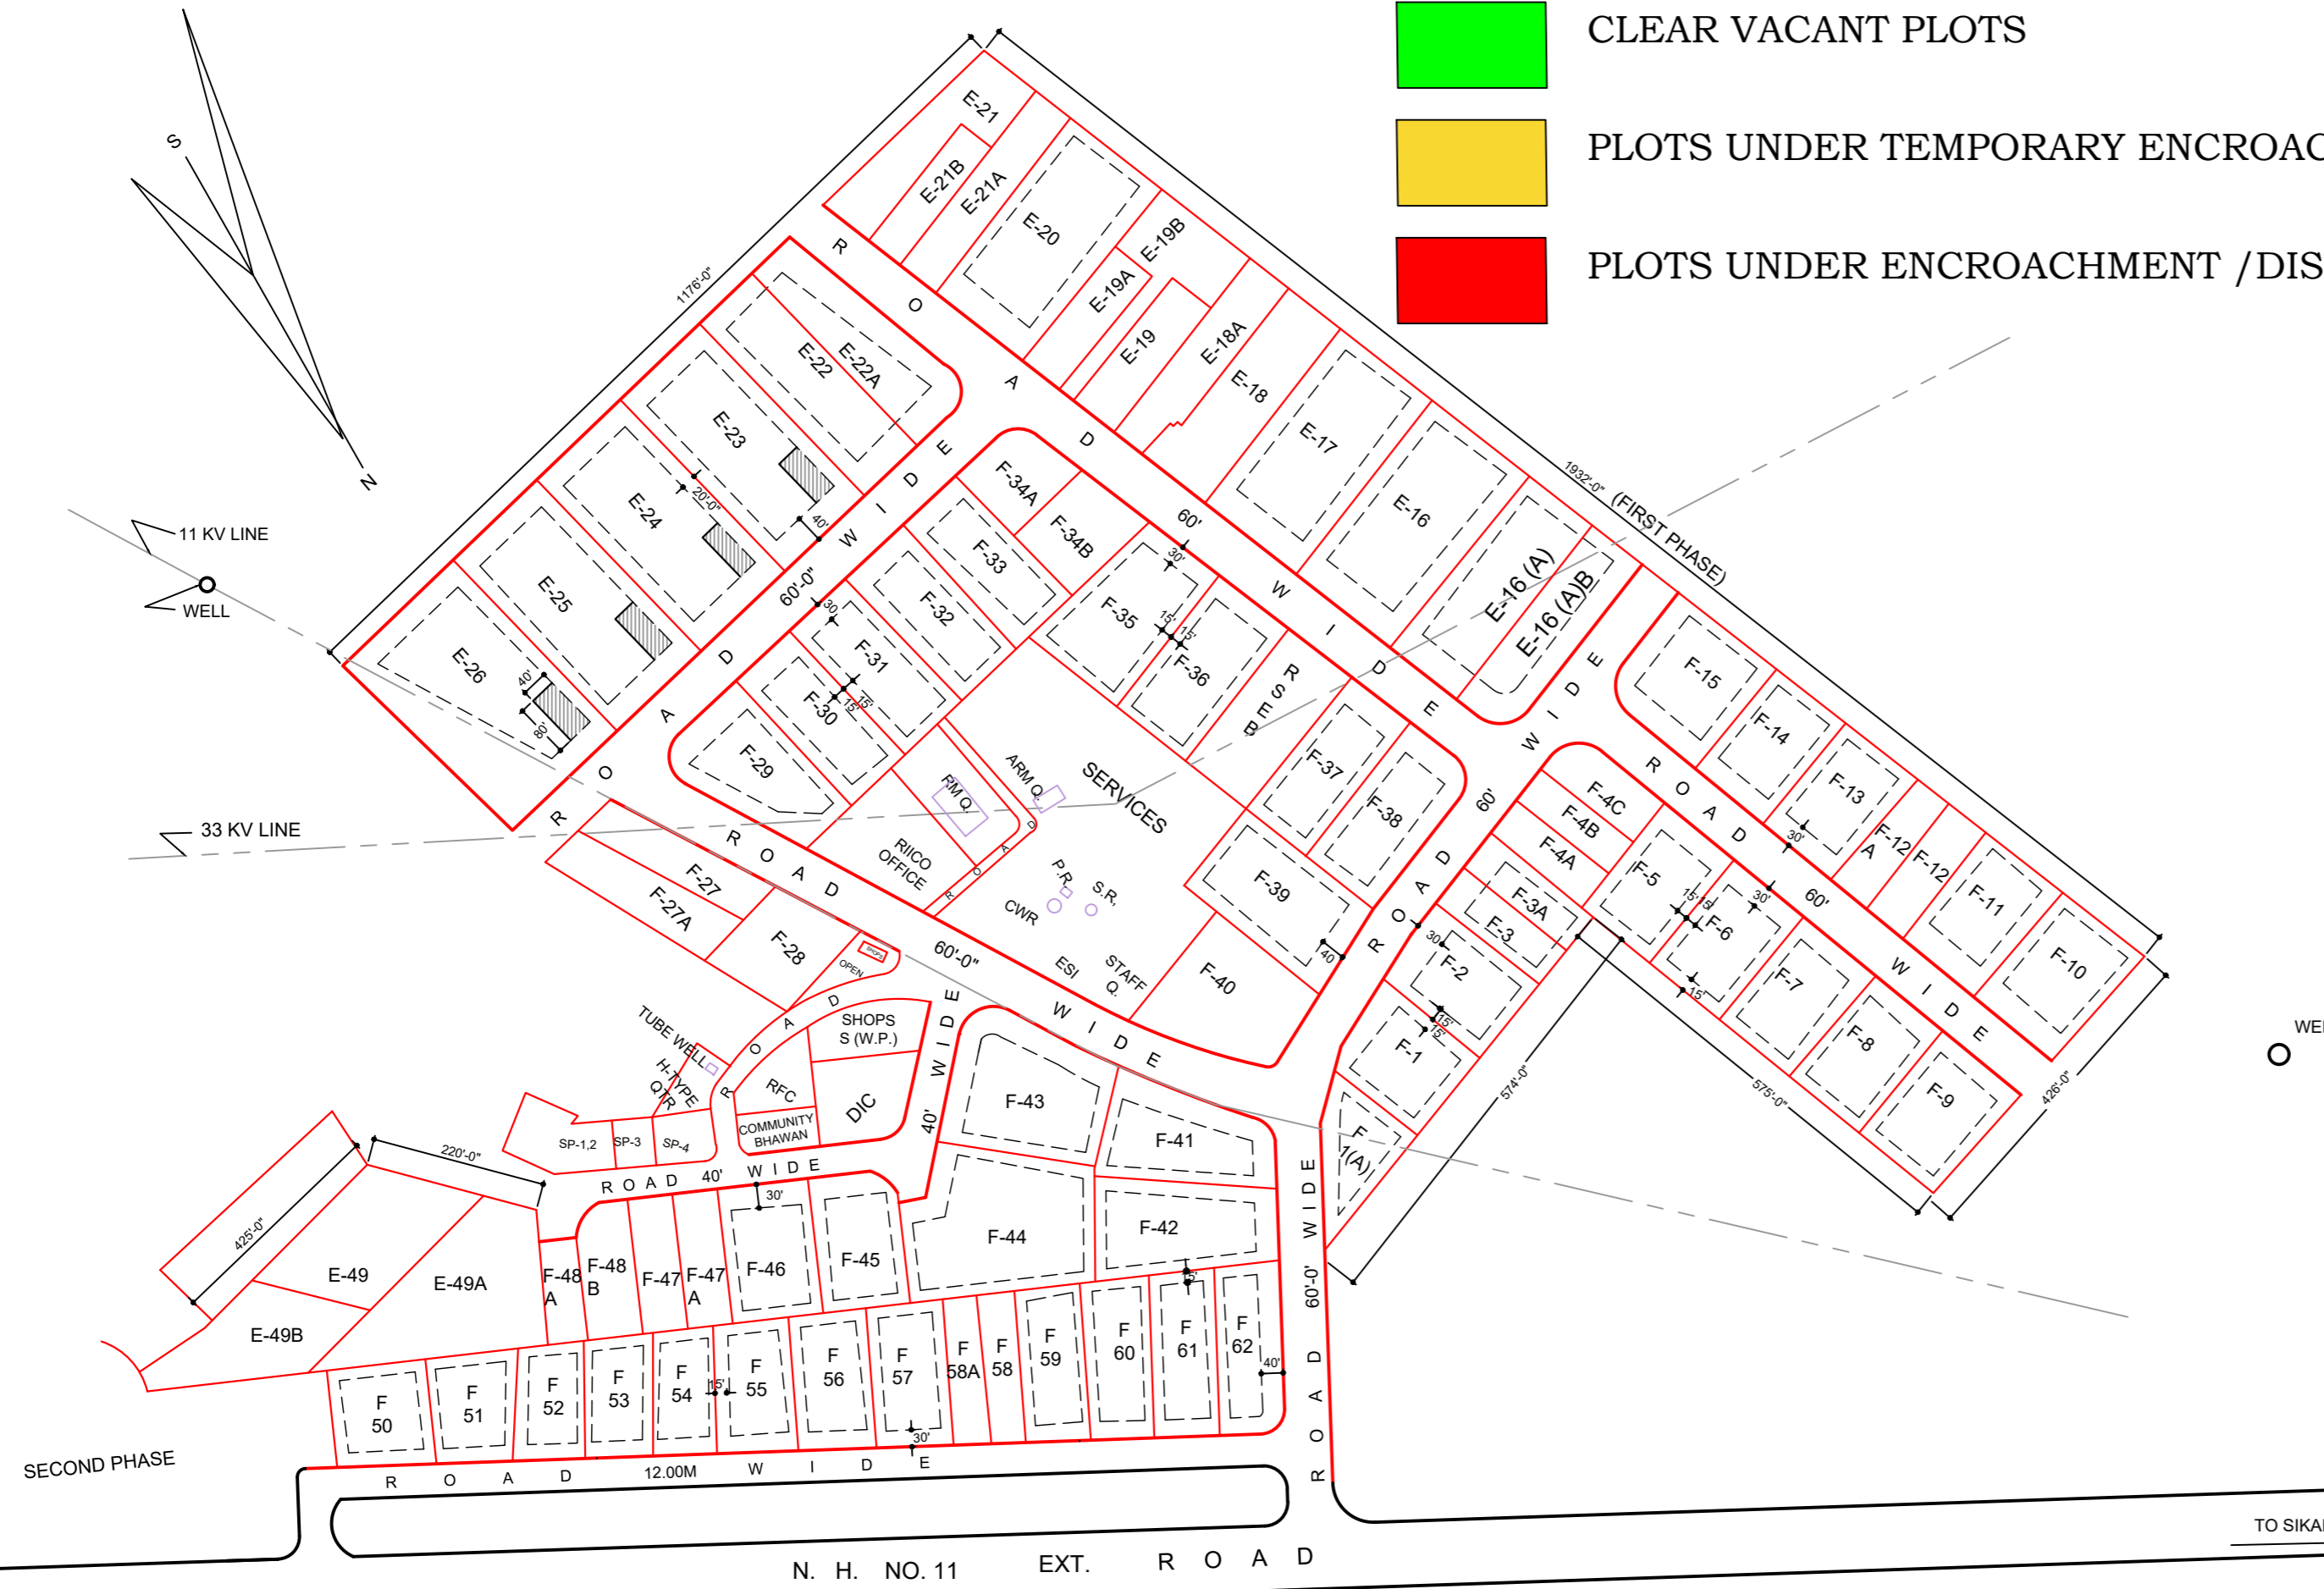

SECOND PHASE SHOWN IN
(INCORPORATED IN THIS DRG
ON THE BASES OF DRG NO 3/80 - Dt 10-12-80
OBTAINED FROM RM OFFICE SIKAR.)

Sd/-
Y.K. BHATT.
DY. TOWN PLANNER