


LAYOUT PLAN OF KARNI INDUSTRIAL AREA (1st Phase, 2nd Phase, And SGC (agro-block))

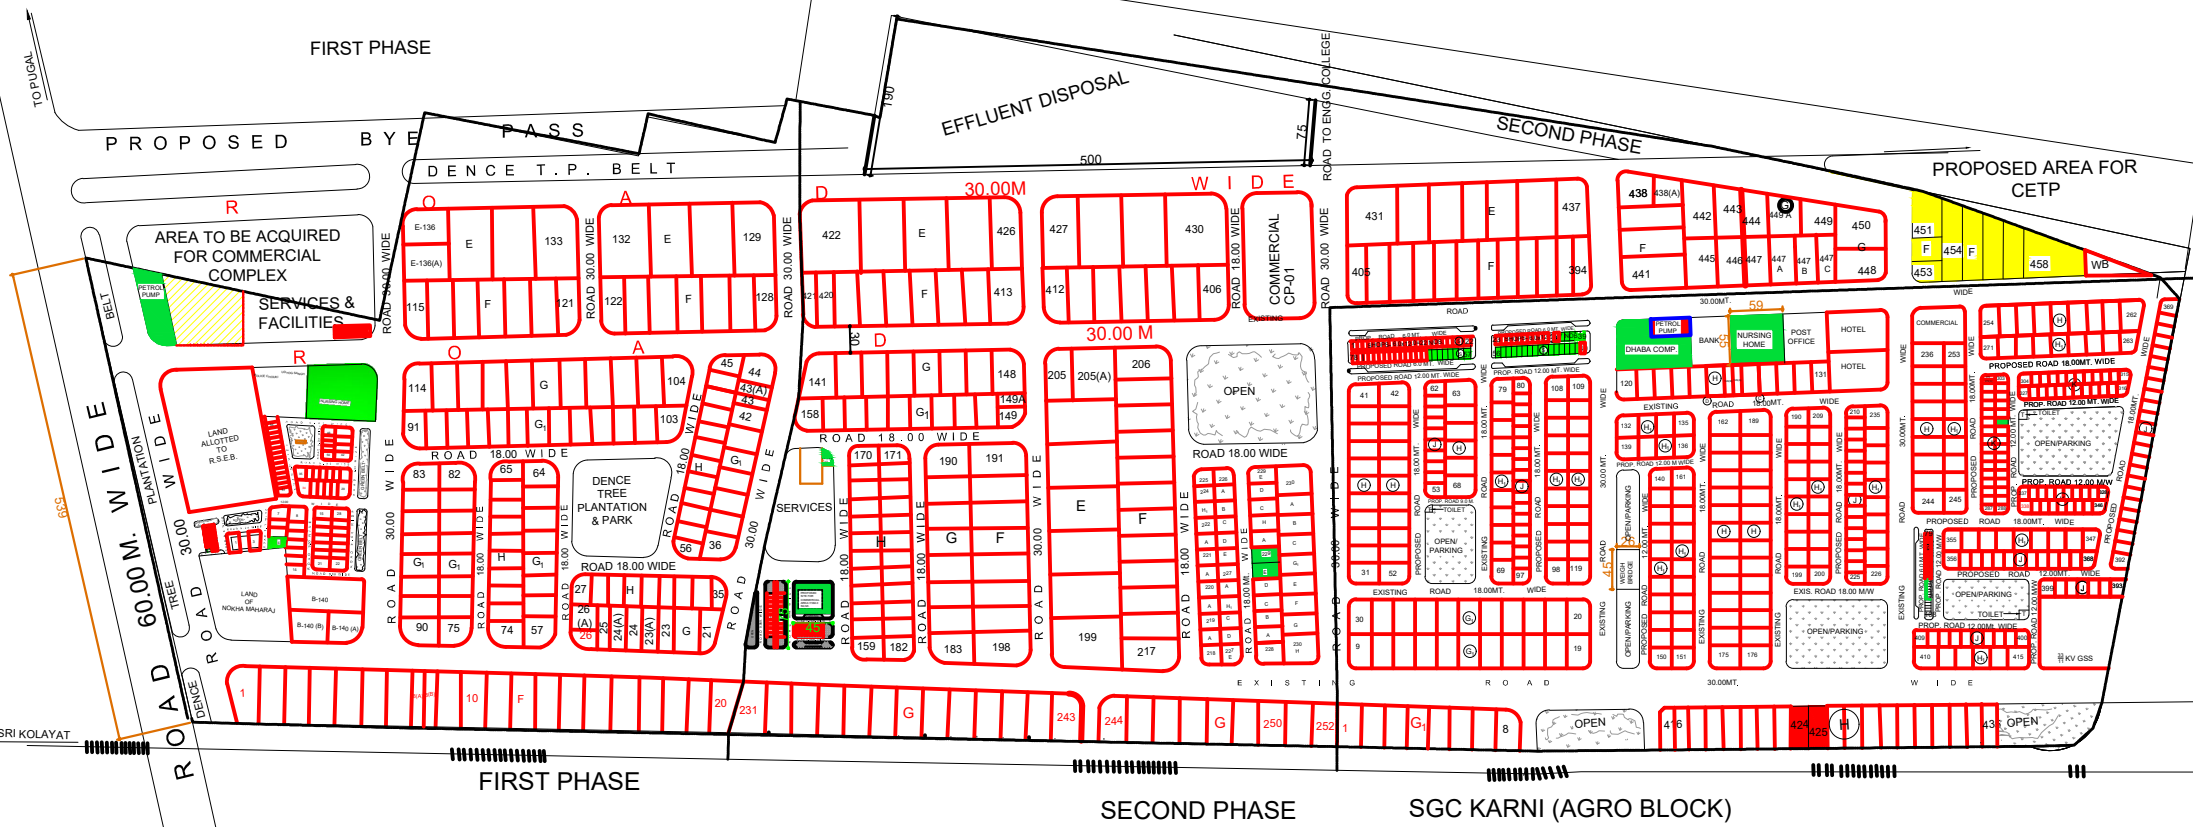

SCHEDULE OF TOTAL IND. PLOTS

TYPE	SIZE IN METERS	AREA IN SQ.M	No'S	SET BACKS			
				FRONT	SIDE	SIDE	REAR
E	50.00 x 80.00	4000.00	32	8.00	4.00	4.00	4.00
F	30.00 x 65.00	2000.00	106	5.00	3.00	3.00	3.00
G	30.00 x 50.00	1500.00	58	5.00	3.00	3.00	3.00
G ₁	25.00 x 40.00	1000.00	96	5.00	3.00	-	2.50
H	20.00 x 35.00	700.00	174	4.00	3.00	-	2.00
H ₁	20.00 x 25.00	500.00	150	3.00	3.00	-	1.20
J	12.5x20.0	250.0	98	3.0	1.50	-	1.20
K	10.0x15.0	150.0	75	2.50	1.0	-	1.0

- LEGEND:
- CLEAR VACANT PLOTS
 - TEMPORARY ENCROCHMENT
 - ENCROCHMENT/ DISPUTED

