


----- SCHEME BOUNDARY

 ALLOTTED PLOTS

 CANCELLED PLOTS

 PLOTS PRESENTLY NOT AVAILABLE FOR ALLOTMENT/AUCTION

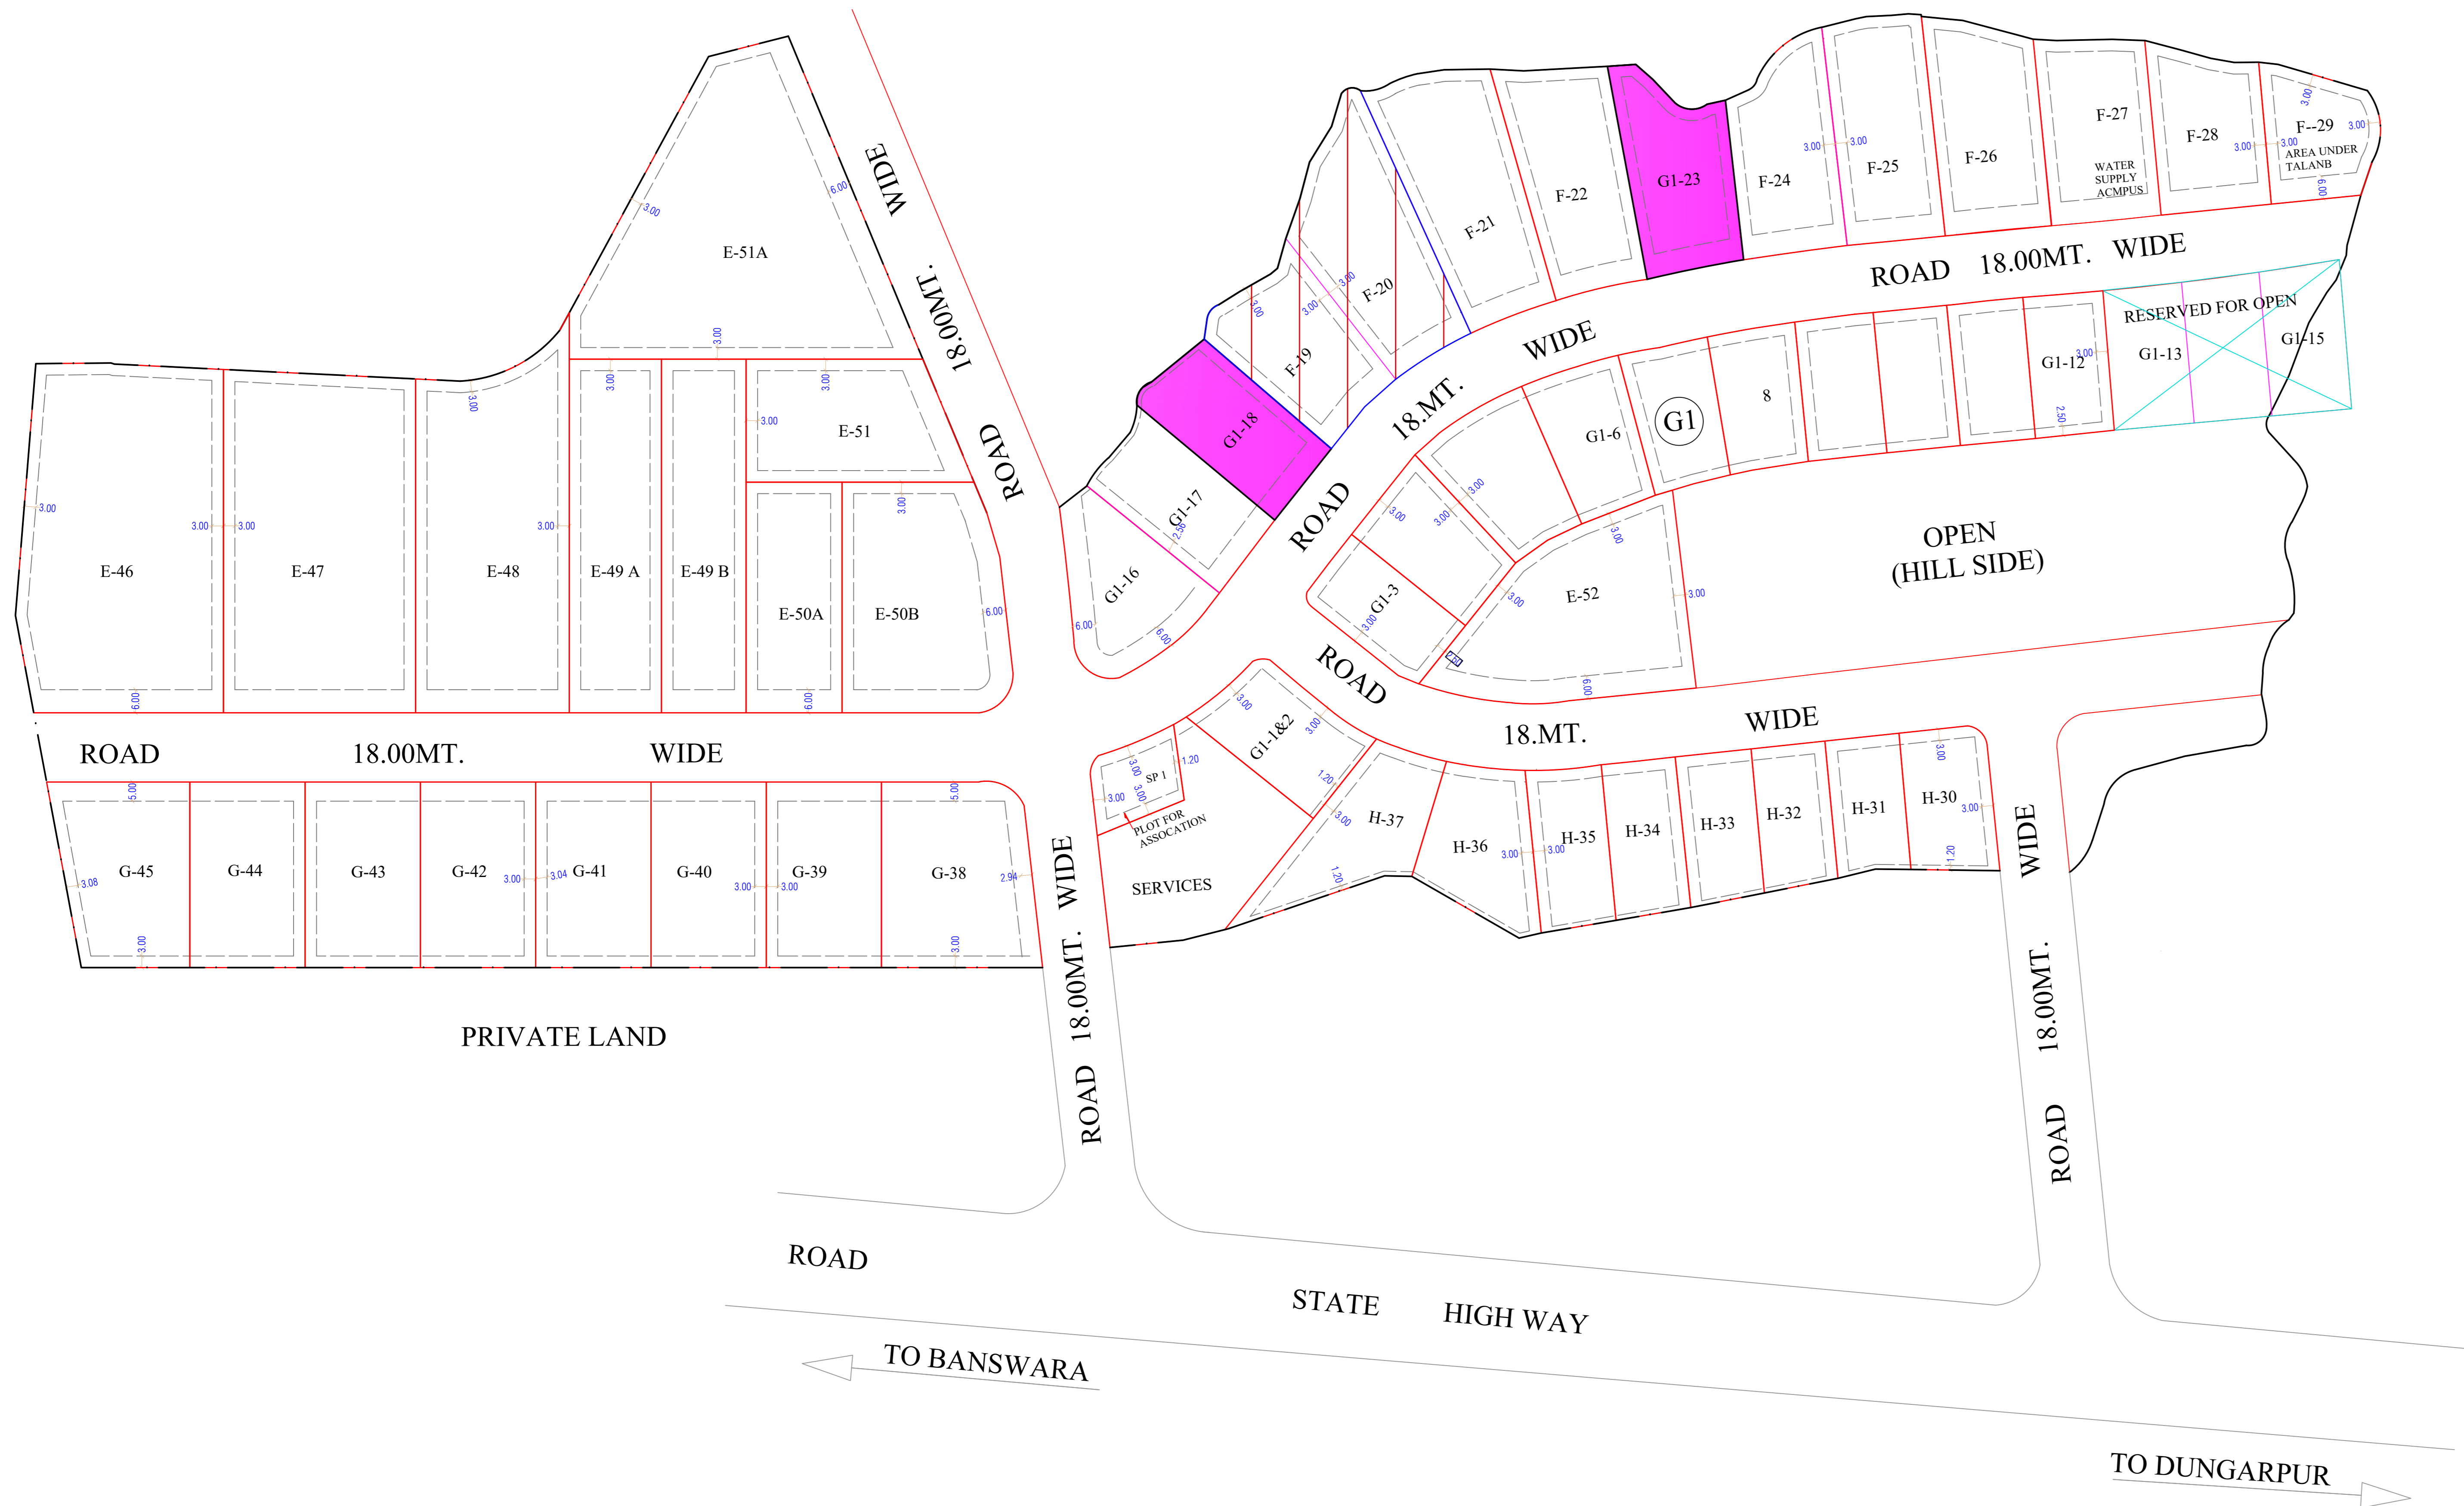

NOTE :
AS PROPOSED BY UNIT OFFICE ONE NO INDUSTRIAL PLOT MEASURING 3000.00SQMT. HAS BEEN PLANNED IN PLACE OF OPEN LAND AND PLOT NO. G1-13 TO G1-15 HAS BEEN KEPT FOR OPEN AGAINST PLANNED IND.PLOT MD HAS APPROVED THE ABOVE REVISION IN PLANNING VIDE PARA NO.381/N DT.30-05-2013 IN UNIT OFFICE FILE

-sd-
DY.TOWN PLANNER

NOTE :
AS PROPOSED BY UNIT OFFICE PLOT FOR ASSOCIATION MEASURING 500.00SQMT. IN SERVICES AREA HAS BEEN APPROVED BY MD VIDE PARA 42/N DT.27-01-2015 IN UNIT FILE

-sd-
29-01-2015
DY.TOWN PLANNER

TERACE BY
M.L Sharma
Sr.Draughtsman

INDUSTRIAL AREA SAGWARA

SCHEDULE OF INDUSTRIAL PLOTS

TYPE	SIZE	AREA (IN SQMTR.)	NOS	SET BACK			
				FRONT	SIDE I	SIDE II	REAR
SP 1	AS PER SITE	500.00	01	3.0	3.0	3.0	1.2
E	50.00 X 80.00	4000.00	10	6.0	3.0	3.0	3.0
F	30.00 X 65.00	2000.00	11	5.0	3.0	3.0	3.0
G	30.00 X 50.00	1500.00	08	5.0	3.0	3.0	3.0
G1	25.00 X 40.00	1000.00	18	3.0	3.0	-	1.2
H	20.00 X 35.00	700.00	08	3.0	3.0	-	1.2
TOTAL NOS OF PLOTS			56				

LAND USE

AREA UNDER SCHEME :-	11.11 Hect.	100 %
AREA UNDER IND.PLOTS :-	8.112 Hect.	73 %
AREA UNDER ROADS :-	1.57 Hect.	14.2 %
AREA UNDER SERVICES :-	0.263 Hect.	2.4 %
AREA UNDER OPEN :-	1.165 (HILL SIDE)	10.4 %

NOTES

THIS PLANNING HAS BEEN DRAW AS PER R.M LETTER NO. 3421 ON DATED 27-9-1991

REVISED PORTION SHOWN THUS 

REVISED LAYOUT PLAN OF INDUSTRIAL AREA, SAGWARA DISTT. DUNGARPUR (RAJ.)

SCALE : 1cm=10.0mt.

DRG.NO.

IPI/152/91
DT.11.10.1991

-sd -
R.K MEHIRCHANDANI
DRAUGHTSMAN

REV.I
REV.II

IPI/902/2013DT.13-06-2013
IPI/1151/2015 DT. 29-01-2015

-sd -
A.K MATHUR
SR.PLANNING ASSTT.

-sd -
HEMANT MURDI
DY.TOWN PLANNER

RIICO